

B8635

B8635

The SE 1/4 of the SW 1/4 SECTION 24, T37N, R7E

Town of Cassian
Oneida County, Wisconsin

Brass-capped 2.5" dia.
iron pipe found in place.
Monument & references
have been verified - see
U.S.P.L.S. Monument
Record dated 11/04/22.



MAP # B8635
DATE FILED 1-6-2026
BY CH
DESCRIPTION FILED
ONEIDA CO. SURVEYOR'S OFFICE

SURVEYOR'S CERTIFICATE
I, James D. Rein, Professional Land Surveyor No. S-1234, hereby certify that I have surveyed the property shown hereon; that this map represents an accurate survey of said property to the best of my knowledge and belief; that I have performed this survey by order of Holly Breitkreutz; and that I have complied with the requirements of Wisconsin Administrative Code A-E 7.

WILDERNESS SURVEYING, INC.

James D. Rein
Professional Land Surveyor No. S-1234
Dated this 19th day of December, 2025

Field survey was completed on September 30, 2025

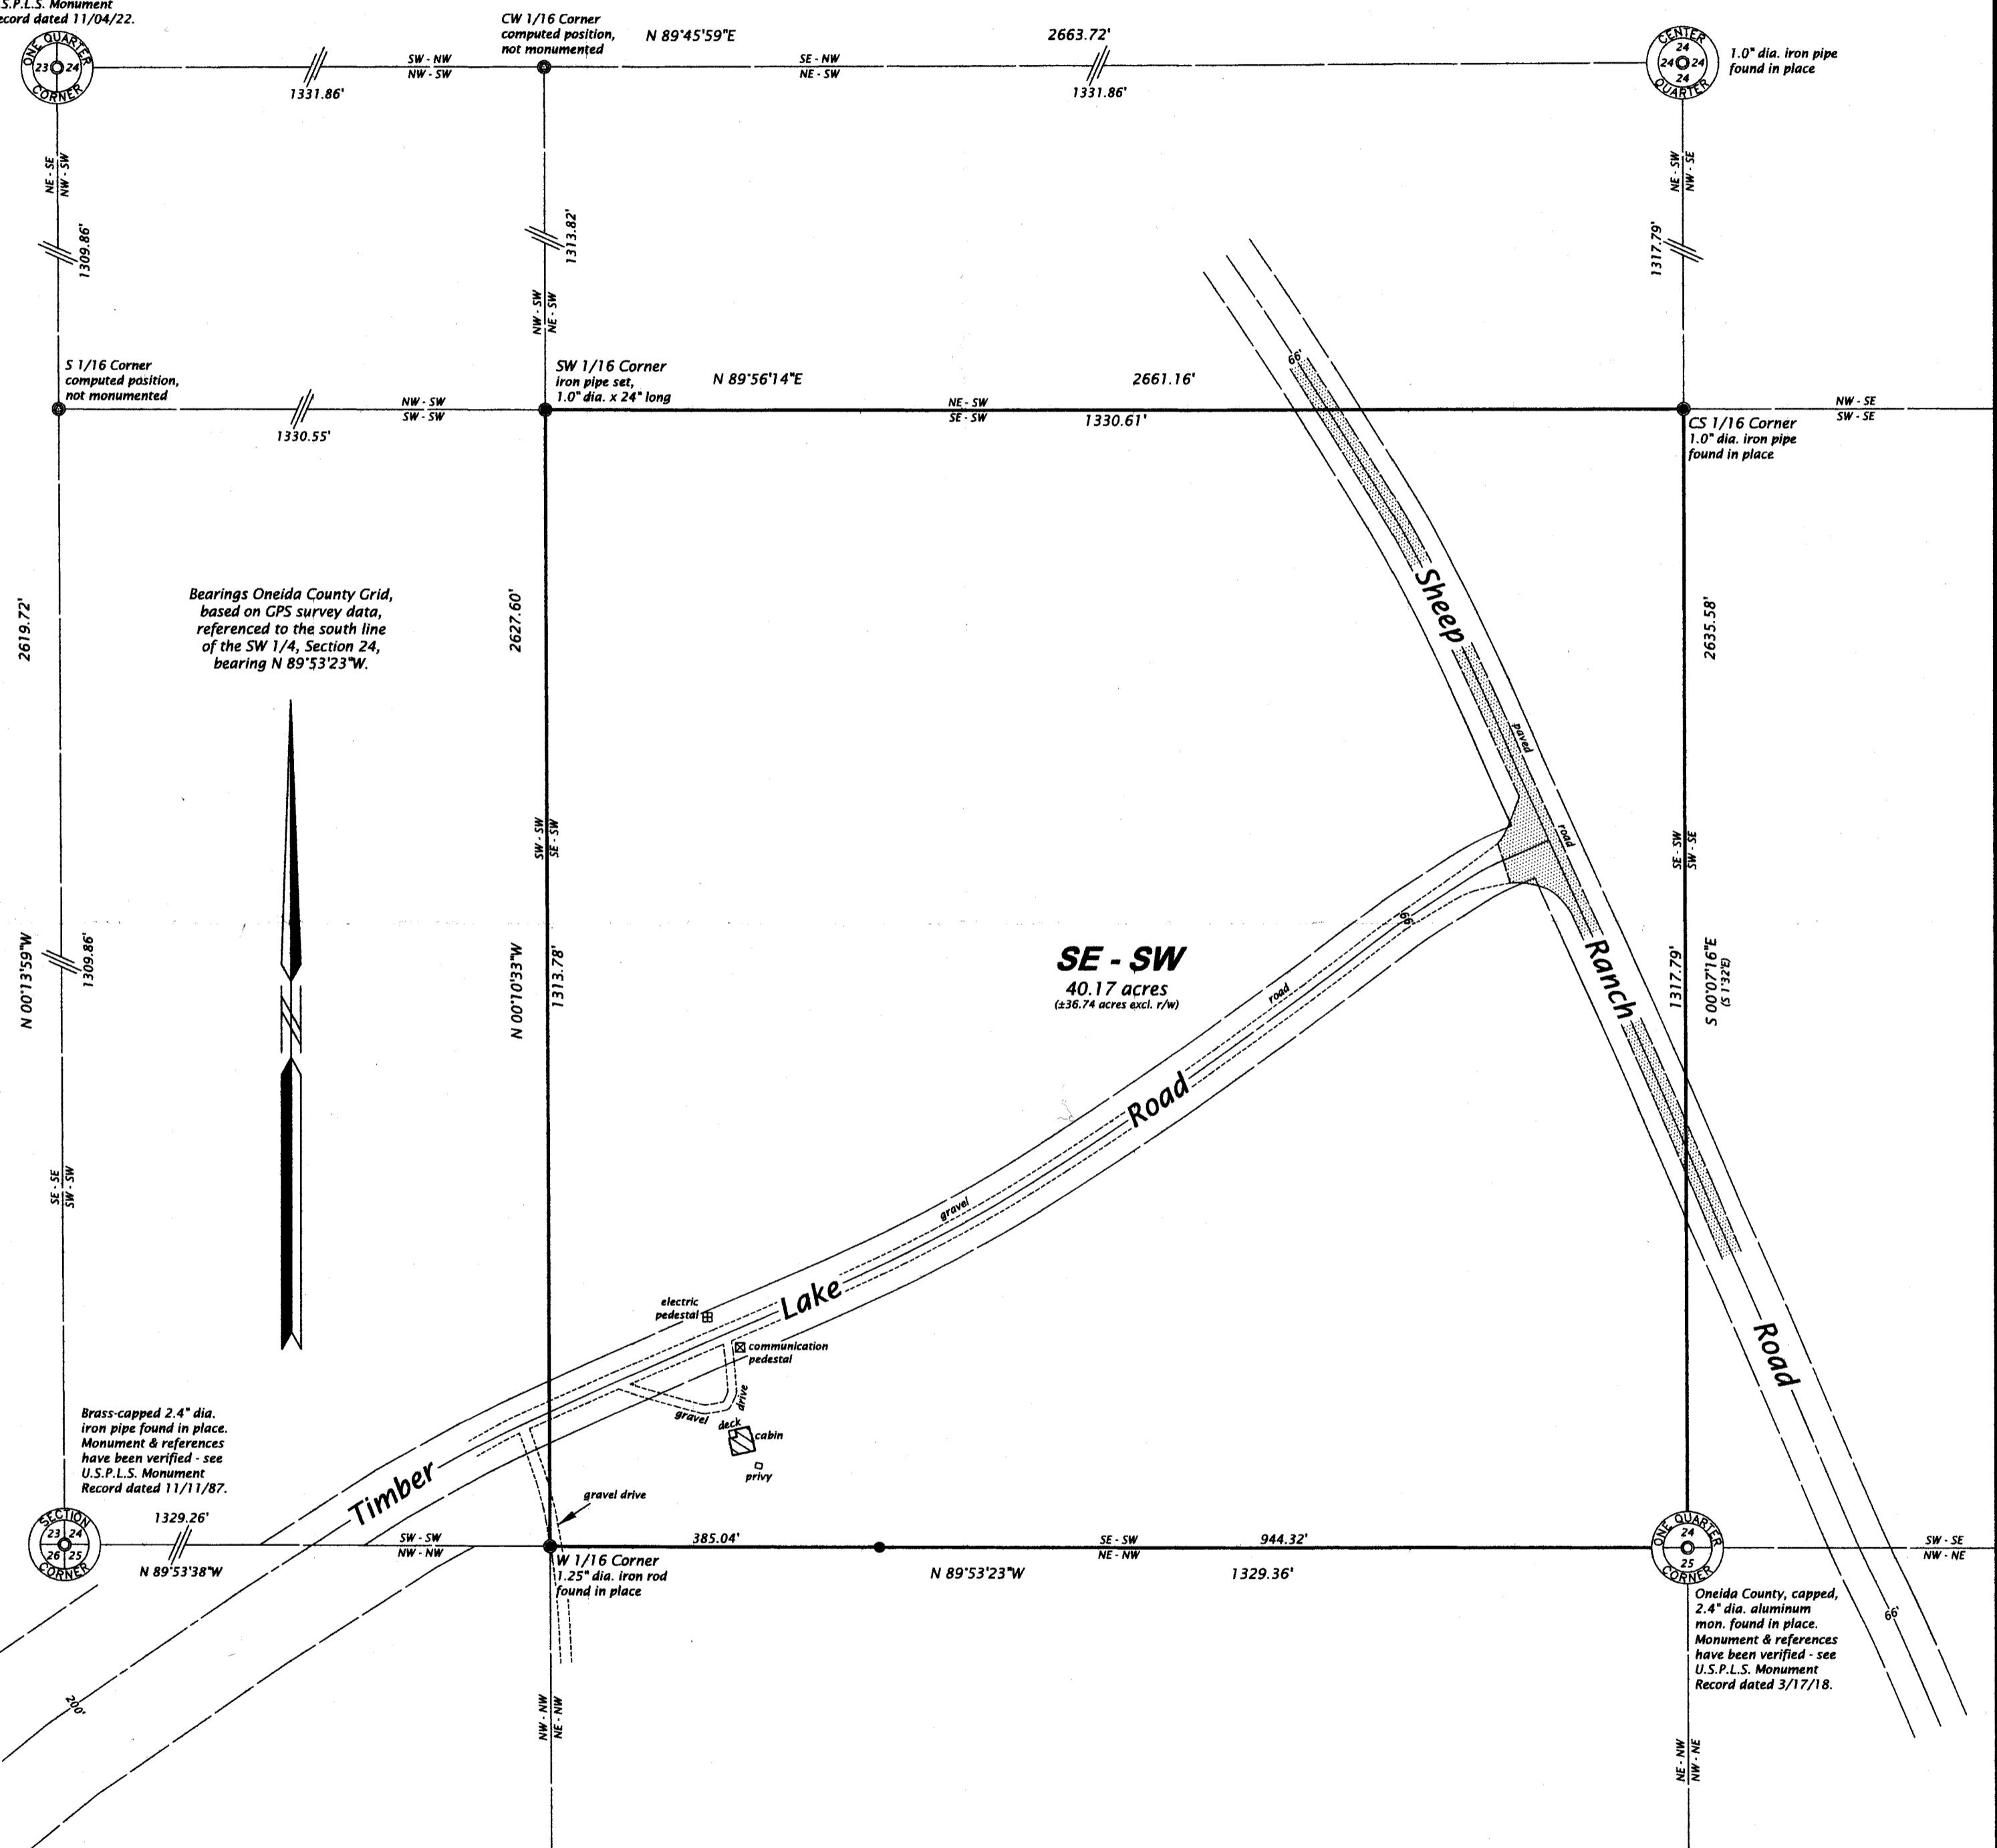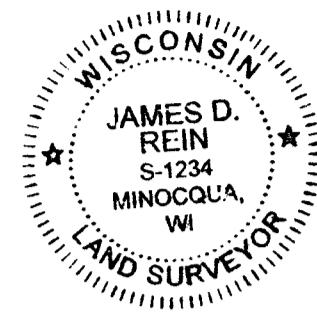

Scale: 1" = 150'
0' 75' 150' 300'

LEGEND
● = 1.0" dia. iron pipe found in place
() = previously recorded bearing and distance
Monument sizes are outside diameter dimensions.
Other corner monuments are as noted.

WILDERNESS SURVEYING, INC.

Post Office Box 1111 - 8793 Earls Court
Minocqua, Wisconsin 54548-1111
Telephone (715) 356-5100 - www.wildernesssurveying.com

Map Number: 25-167
File Number: 14-24-377
Drafted by: H. Gray

Revisions:

B8635