

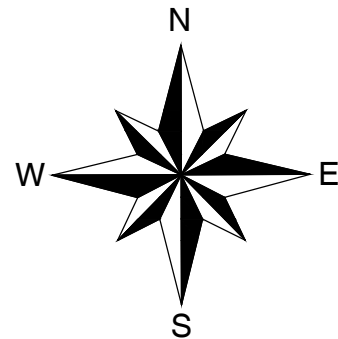


MAP # **B8642**
 DATE FILED: **3-5-2026**
 BY: **CH**
 DESCRIPTION FILED:
 ONEIDA CO. SURVEYOR'S OFFICE


Oneida County Grid Bearings:
 Referenced to the north line of
 Unit 131 as bearing S67°13'07"E

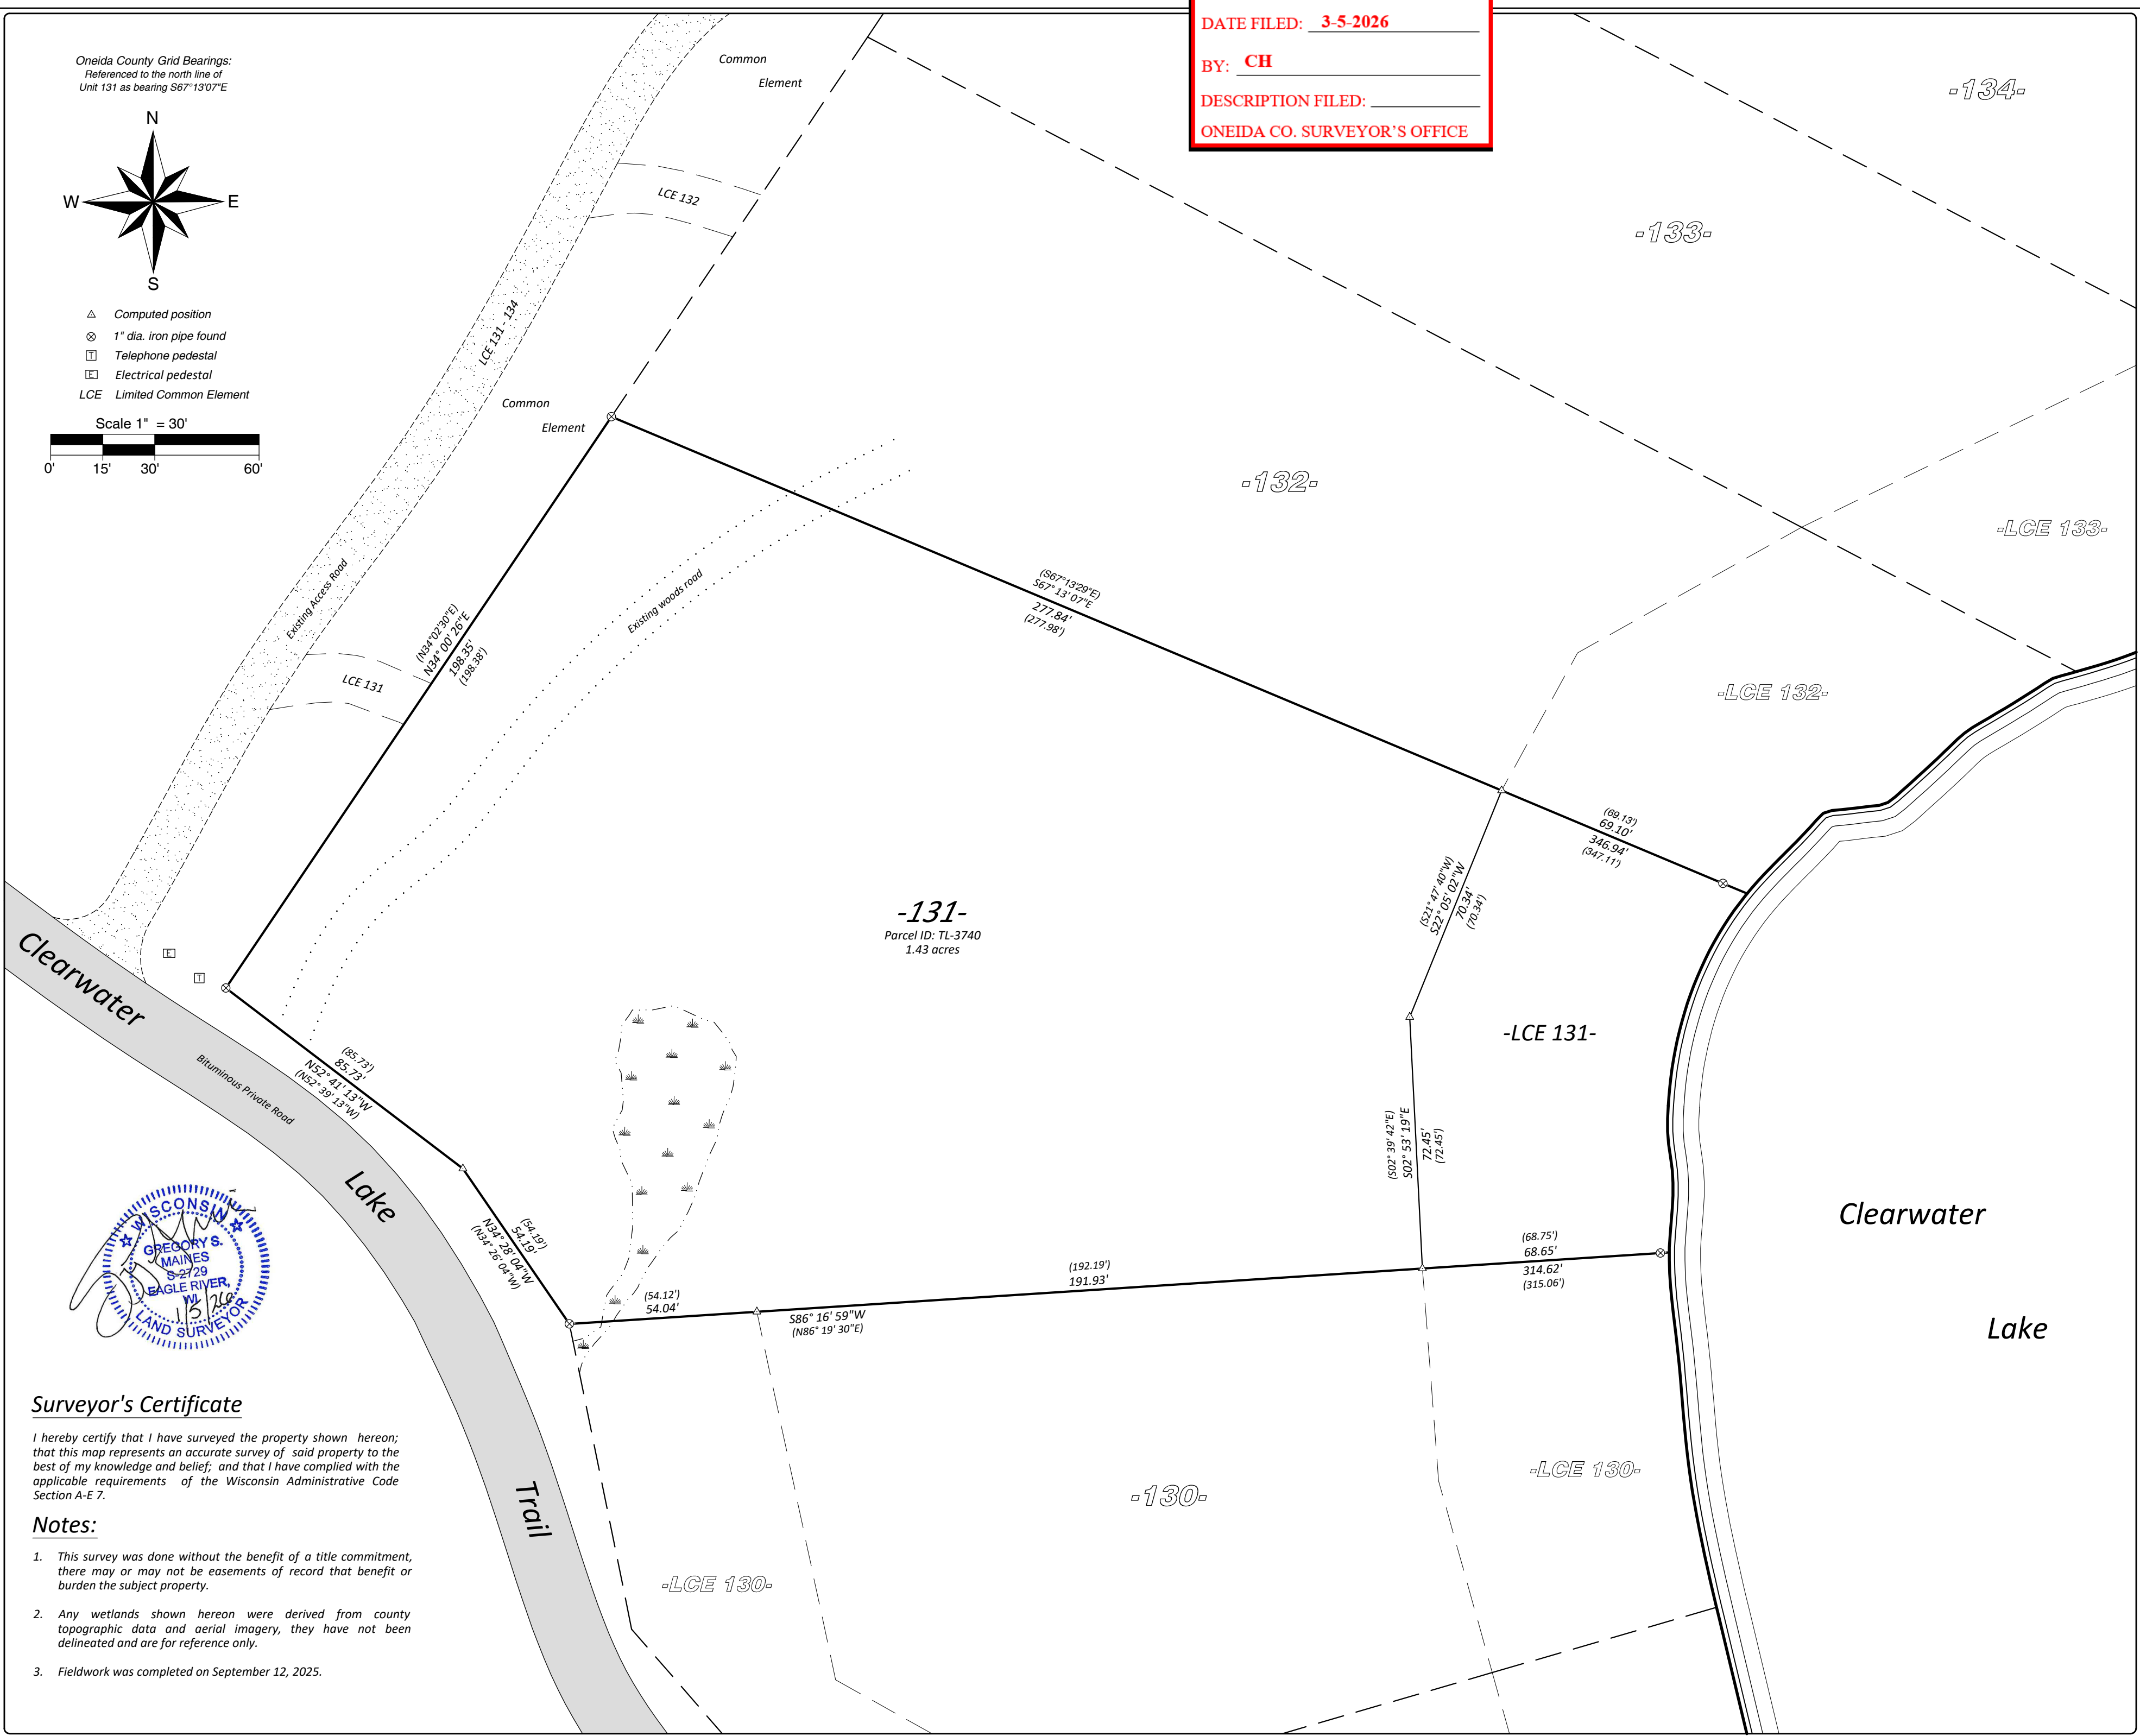

- △ Computed position
- ⊗ 1" dia. iron pipe found
- Telephone pedestal
- ▣ Electrical pedestal
- LCE Limited Common Element

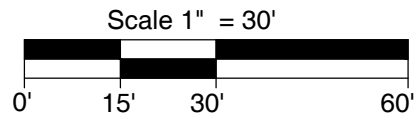

Arbor Vitae, WI 54568
 Phone 715.356.9485
 Eagle River, WI 54521
 Phone 715.479.2570
 www.mainesandassociates.com

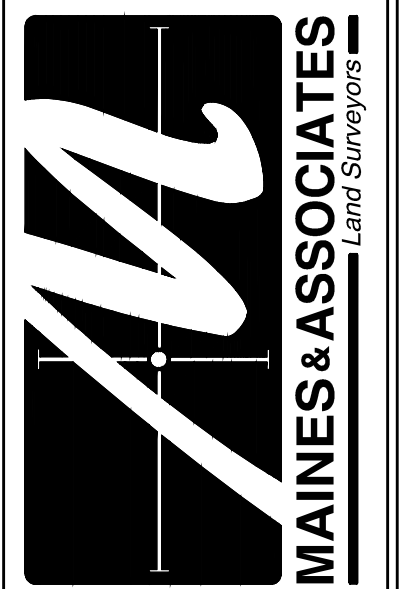

PREPARED FOR:
 Paul & Christine
 Felber

Unit 131 of Clearwater Lake Club Condominium
 Part of Government Lot 4
 Section 23, T 39 N, R 10 E
 Town of Three Lakes
 Oneida County, Wisconsin

MAP #: 2025267
 DRAWN BY: LWV
 DATE: 01/05/2026

SHEET 1 OF 1



Surveyor's Certificate

I hereby certify that I have surveyed the property shown hereon; that this map represents an accurate survey of said property to the best of my knowledge and belief; and that I have complied with the applicable requirements of the Wisconsin Administrative Code Section A-E 7.

Notes:

1. This survey was done without the benefit of a title commitment, there may or may not be easements of record that benefit or burden the subject property.
2. Any wetlands shown hereon were derived from county topographic data and aerial imagery, they have not been delineated and are for reference only.
3. Fieldwork was completed on September 12, 2025.