



MAP # C1027
DATE FILED DEC 06 1993
BY [Signature]
DESCRIPTION FILED
ONEIDA CO. SURVEYOR'S OFFICE

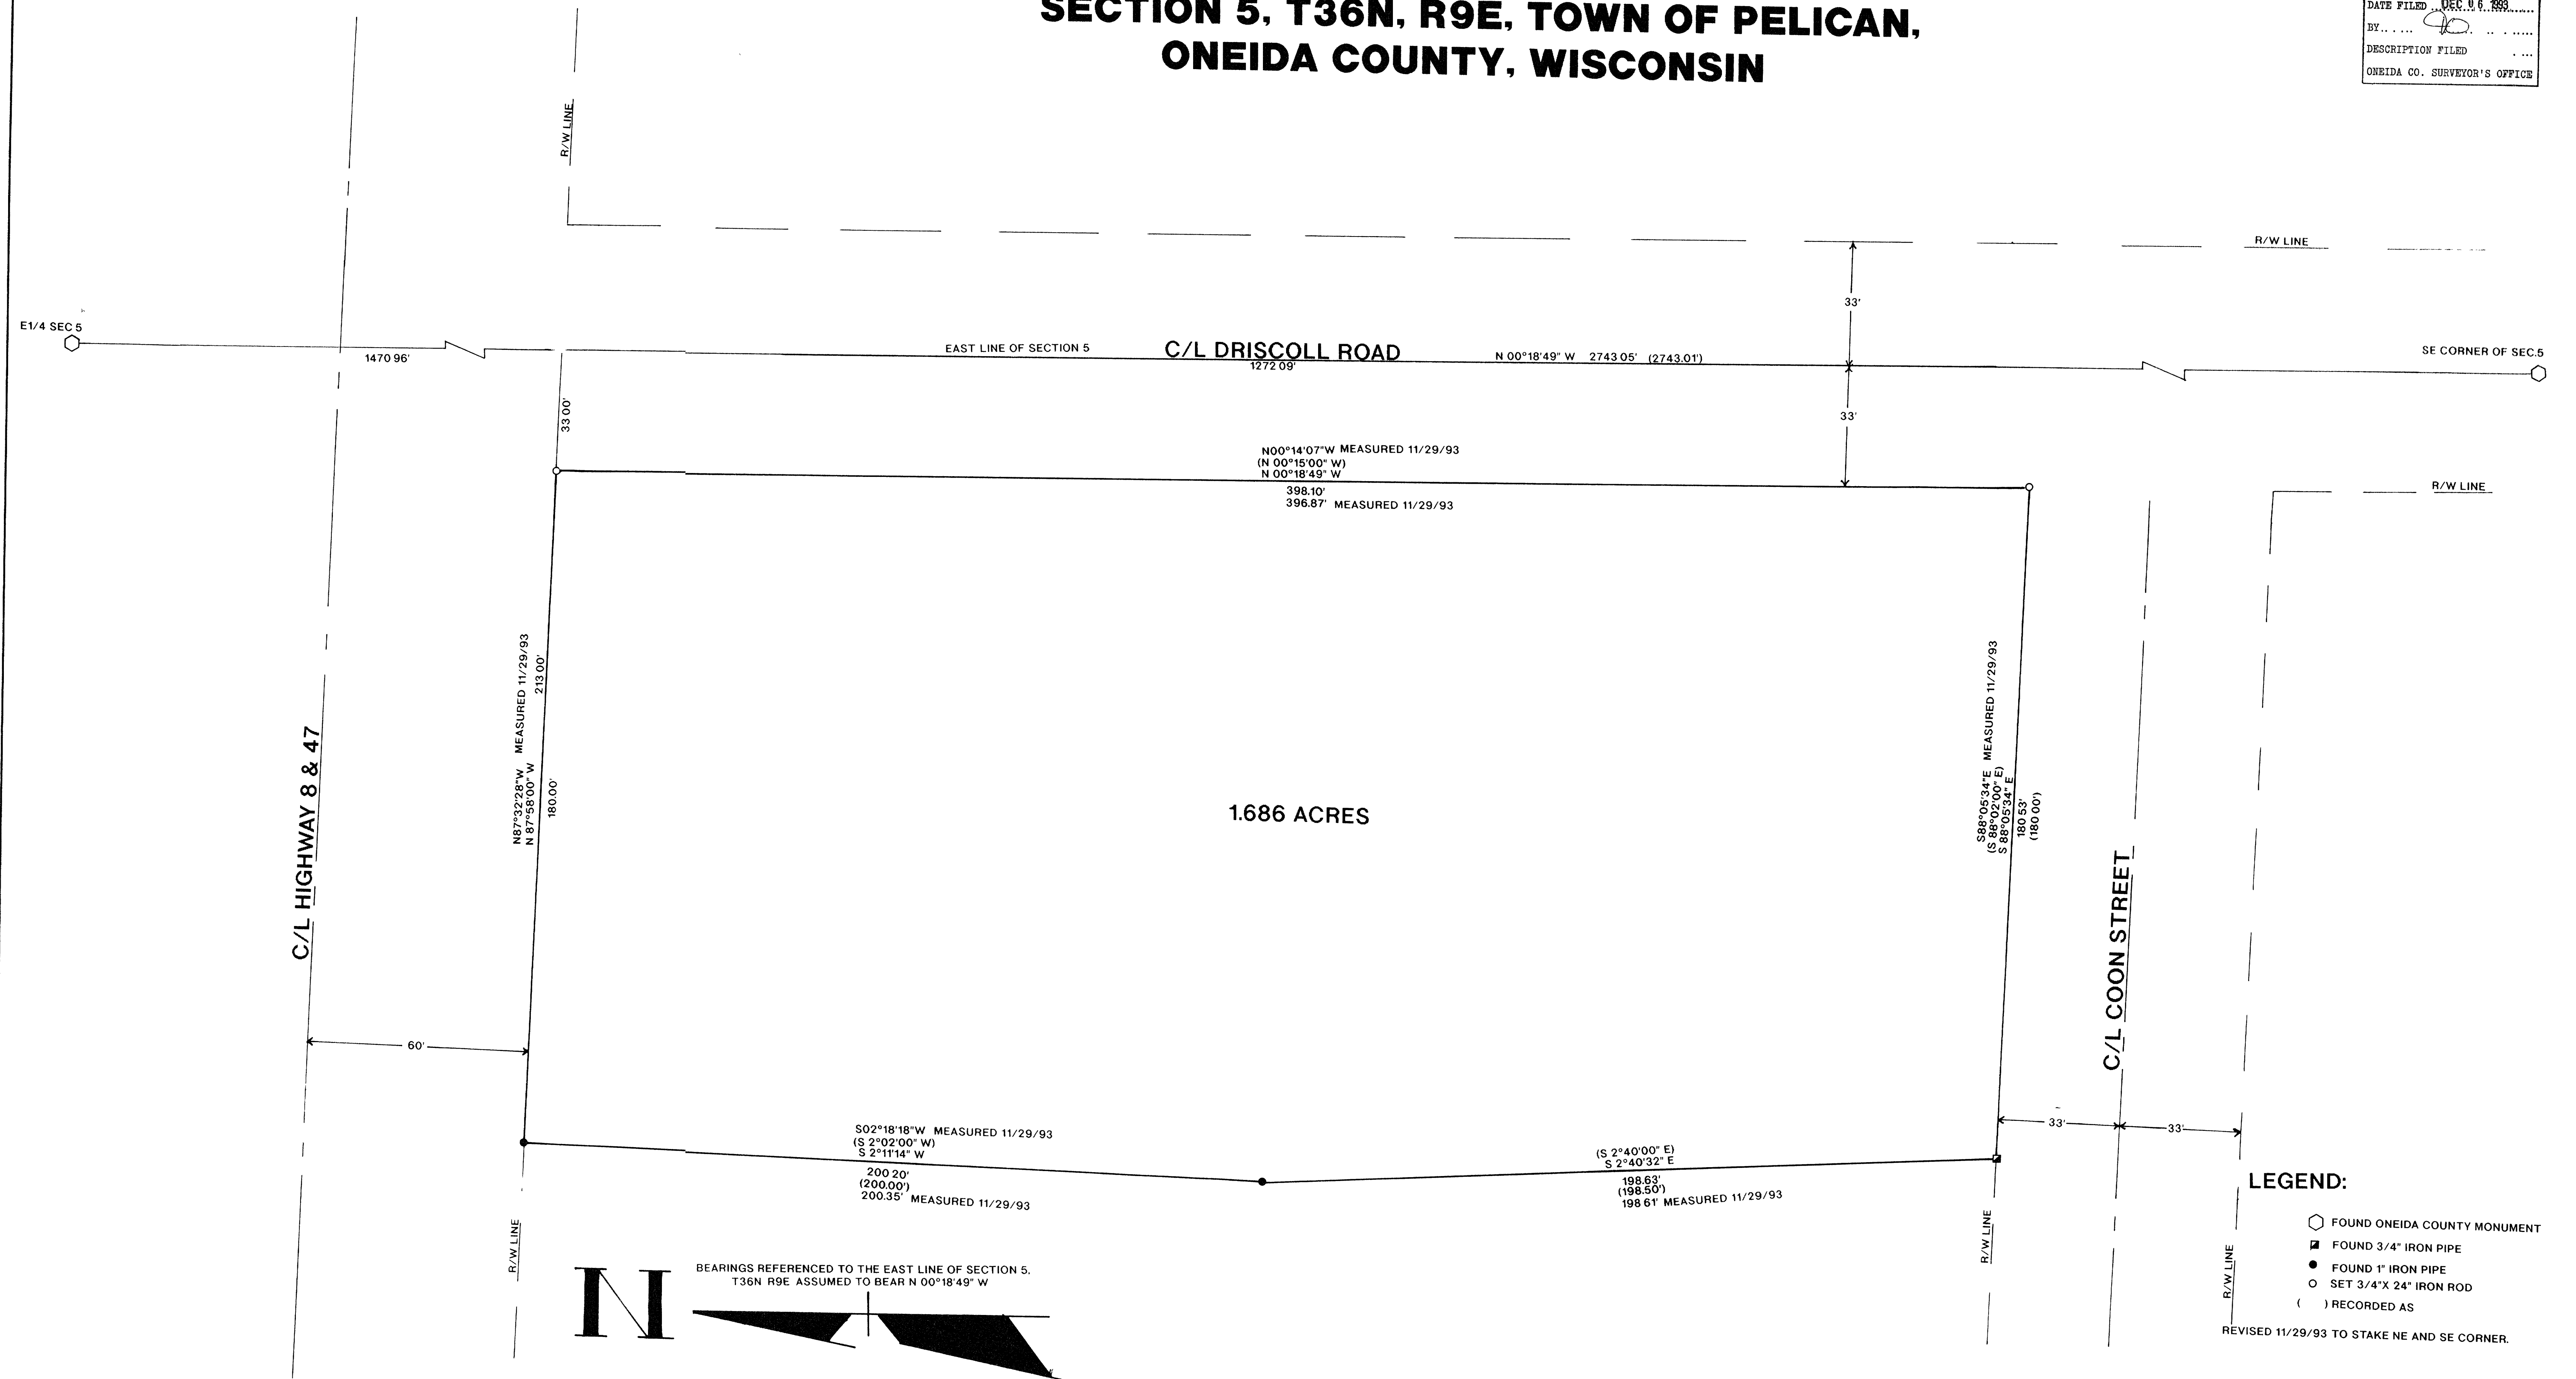

I, WILLIAM E. BANDOW, HEREBY CERTIFY THAT I HAVE SURVEYED THE ABOVE PARCEL OF LAND UNDER THE DIRECTION OF MR. GARY SCHOENECK AND THAT THE ABOVE MAP IS A TRUE AND CORRECT REPRESENTATION OF THE LANDS SURVEYED TO THE BEST OF MY KNOWLEDGE AND BELIEF THAT I HAVE PROVIDED A DESCRIPTION OF THE PARCEL ON A SEPARATE SHEET THAT I HAVE COMPLIED WITH THE PROVISIONS OF AE 7 OF THE WISCONSIN ADMINISTRATIVE CODE.

William E. Banda 12-3-93

WILLIAM E BANDO DATE

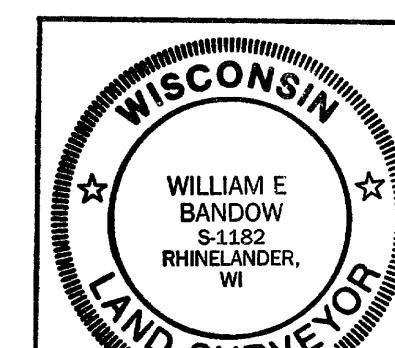

SURVEY FOR
ESTABROOK'S INC.
RHINELANDER, WI

SCALE	1" = 20'	DATE	11/10/92	DWN BY	RB
DWG NO.	GENISOT AND ASSOCIATES, INC.				