

MAP # C1047
 DATE FILED APR 04 1954
 BY [Signature]
 DESCRIPTION FILED
 ONEIDA CO SURVEYOR'S OFFICE

SURVEYORS CERTIFICATE

WE HEREBY CERTIFY THAT WE HAVE SURVEYED
 CERTAIN PARCELS OF LAND FOR PAUL SCHULTZ,
 LOCATED IN SECTIONS 15, 16 AND 21, TOWN 38 NORTH,
 RANGE 11 EAST TOWN OF THREE LAKE, ONEIDA
 COUNTY, WISCONSIN, AS BY THE ATTACHED PLAT
 A TRUE AND CORRECT REPRESENTATION OF THE
 LANDS SO SURVEYED BY US
 DATED MAY 27 1954

GENISOT ENGINEERING CO.
 PER [Signature]

DESCRIPTIONS OF PARCELS

Parcel No. 1. - All of that portion of Gov't Lot 4, Sec. 15, Town 38 North, Range 11 East, lying northeast of a line defined as follows: - Commencing at the shore of Big Lake, at a point 1200 feet northeasterly of the south line of Sec. 16, and running thence N-68-05-W 264 feet more or less to the south shore of Dog Lake, thence northeasterly along the shore of Dog Lake 200 ft., thence S-69-05-E 264 ft. more or less to the shore of Big Lake, thence southwesterly along the shore of Big Lake 200 ft. to the place of beginning. Excepting therefrom, such portions as are occupied by the 66-ft. road right-of-way running across this property.

Parcel No. 2. - Commencing at the shore of Big Lake, at a point 1000 ft. northeasterly of the south line of Sec. 16, thence N-68-05-W 264 feet more or less to the south shore of Dog Lake, thence northeasterly along the shore of Dog Lake 200 ft., thence S-69-05-E 264 ft. more or less to the shore of Big Lake, thence southwesterly along the shore of Big Lake 200 ft. to the place of beginning. Excepting therefrom, such portions as are occupied by a 66-ft. road right-of-way running across this property. Being a part of Gov't Lot 4, Sec. 15, Town 38 North, Range 11 East.

Parcel No. 3. - A portion of Gov't Lot 4, Sec. 15, and of the SE 1/4 of the SE 1/4 of Sec. 16, Town 38 North, Range 11 East, described as follows: - Commencing on the northwesterly shore of Big Lake, at a point 800 ft. northeasterly of the south line of Sec. 16, thence N-68-05-W 359.3 ft. to the southeasterly line of the Town Road, thence N-41-01-E along the Town Road 211.6 ft., thence S-69-05-E 189.8 ft. to the shore of Big Lake, thence southwesterly along the shore of Big Lake 200 ft to the place of beginning.

Parcel No. 4. - A portion of Gov't Lot 4, Sec. 15, and of the SE 1/4 of the SE 1/4 of Sec. 16, Town 38 North, Range 11 East, described as follows: - Commencing on the northwesterly shore of Big Lake, at a point 600 ft. northeasterly of the south line of Sec. 16, thence N-68-05-W 396.6 ft. to the southeasterly line of the Town Road, thence N-67-25-E along the Town Road 180.6 ft. to an angle in the Town Road, thence further along the Town Road N-51-35-E 124.7 ft., thence N-68-05-W 250.3 ft. to the shore of Big Lake, thence southwesterly along the lake shore 200 ft. to the place of beginning.



Parcel No. 5. - A portion of Gov't Lot 4, Sec. 15, and of the SE 1/4 of the SE 1/4 of Sec. 16, Town 38 North, Range 11 East, described as follows: - Commencing on the northwesterly shore of Big Lake, at a point 400 ft. northeasterly of the south line of Sec. 16, thence N-68-05-W 350 ft., thence N-00-31-E 85.2 ft., thence N-44-59-W 196.6 to the southerly line of the Town Road, thence along said Town Road N-77-71-E 118.3 ft., thence S-68-05-E 396.6 ft. to the shore of Big Lake, thence along said shore 200 ft. to the place of beginning.

Parcel No. 6. - A portion of Gov't Lot 4, Sec. 15, and of the SE 1/4 of the SE 1/4 of Sec. 16, Town 38 North, Range 11 East, described as follows: - Commencing on the northwesterly shore of Big Lake, at a point 200 ft. northeasterly of the south line of Sec. 16, thence N-68-05-W 340.2 ft., thence N-14-45-E 196.6 ft., thence S-69-05-E 350 ft. to the shore of Big Lake, thence along said shore 200 ft. to the place of beginning. Together with a right of entry over lands belonging to the seller lying to the west of this parcel.

Parcel No. 7. - A portion of Gov't Lot 4, Sec. 15, and of the SE 1/4 of the SE 1/4 of Sec. 16, Town 38 North, Range 11 East, described as follows: - Commencing at the Meander Corner where the south line of Sec. 16 intersects the west shore of Big Lake, thence N-68-05-W 350 ft., thence N-14-45-E 196.6 ft., thence S-65-05-E 340.2 ft. to the west shore of Big Lake, thence southerly along said shore 200 ft. to the place of beginning. Together with a right-of-way over lands belonging to the seller lying west of this parcel.

Parcel No. 8. - A portion of the SE 1/4 of the SE 1/4 of section 16, Town 38 North, Range 11 East, described as follows: - Commencing at the Meander Corner where the south line of Section 16 intersects the west shore of Big Lake, thence N-68-05-W 350.0 feet, thence N-14-45-E 196.6 feet to the section line, thence east along the section line a distance of 359.1 feet to the point of beginning. --- also a portion of Government Lot B in Section 21, T38N, R11E. Commencing at the Meander Corner where the North line of Section 21 intersects the West shore of Big Lake, thence West along the section line 359.1 feet, thence N-14-45-E 196.6 feet to the Northerly shore of Big Lake, thence Northwesterly, Westerly, and Northerly along said shore to the place of beginning.

Description of Parcel for Town Road Right-of-Way:
 A strip of land for town road purposes, in the SE 1/4 of the SE 1/4 of Section 16, and in Gov. Lot 4, Sec. 21, T 38N, R 11E, lying between the northwesterly boundary line of the Town Road on the South side of Big Lake and the southwesterly boundary line of Big Lake and thence easterly boundary line 66 feet at right angles to, and parallel to the easterly boundary line which is described as follows:
 Commencing at the Meander Corner where the South line of Section 16 intersects the West Shore of Big Lake, thence East along the section line common to sections 16 and 21, a distance of 359.1 feet; thence S 11° 15' W 100.5 feet to the Northerly shore of Big Lake; the Point of Beginning of the line to be described; thence N 11° 15' E 636.8 feet; thence N 0° 31' E 85.2 feet thence N 44° 59' W 126.5 feet to the Southerly Right-of-Way line of the Town Road. (Refer to Genisot Engineering Co., Map 551-1).

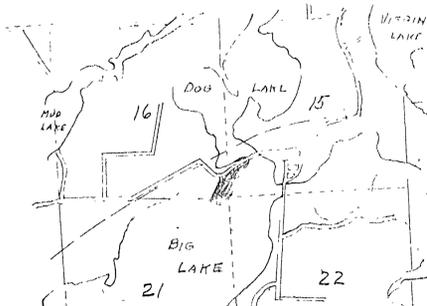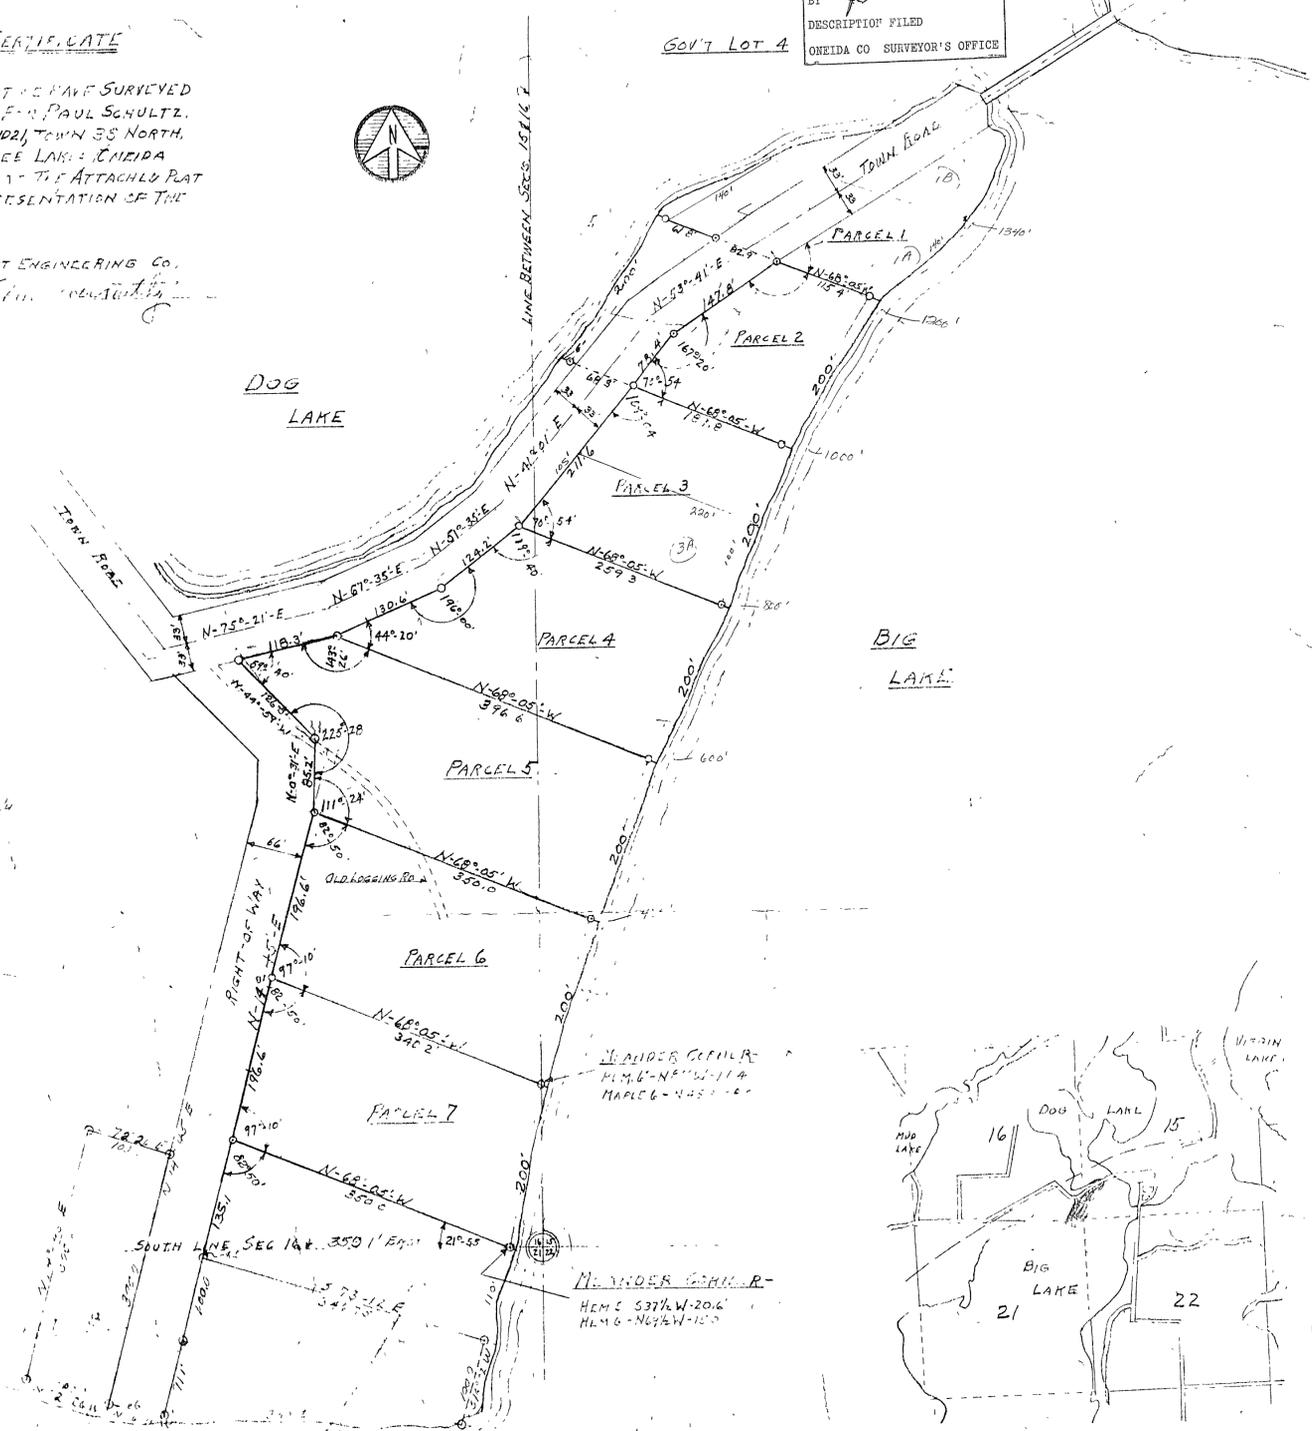

THIS MAP DOES NOT
 REPRESENT A CURRENT
 SURVEY OF THE PROPERTY
 SHOWN OR THE SITE
 CONDITIONS THEREON.

GENERAL LOCATION
 SECS 15, 16, 21, 22 - T38N - R11E

SURVEY FOR PAUL SCHULTZ	
SECS 15, 16, 21 - T-38N	
SCALE 1"=100.0'	5/27/54
DWS No. 555-1	GENISOT ENGINEERING MUNING LAMBER