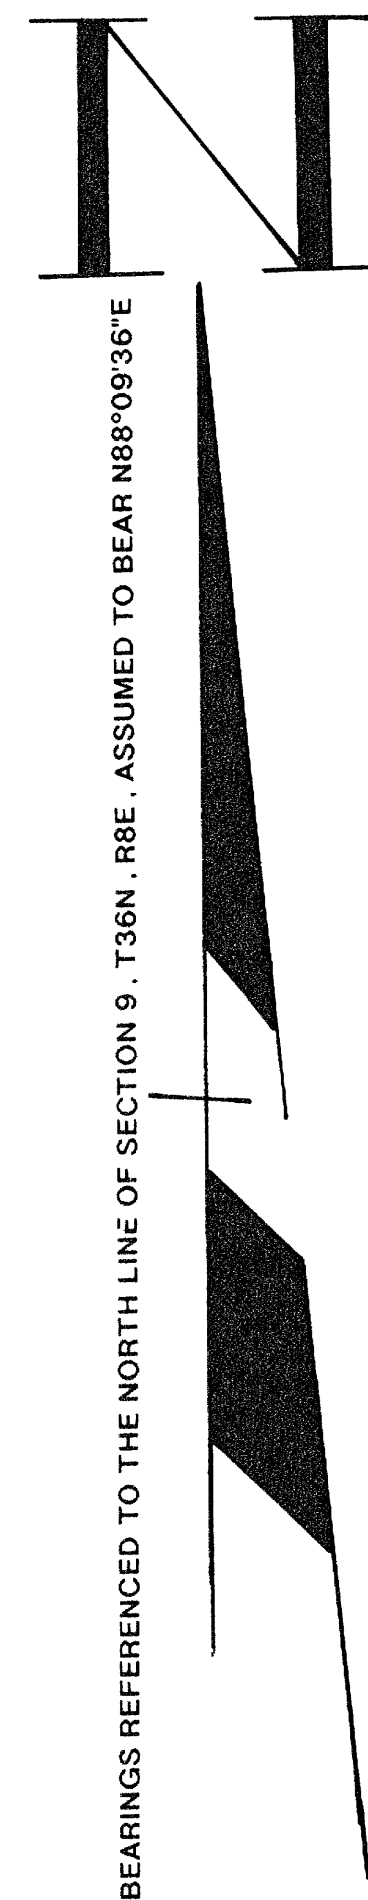


LOCATED IN THE SE 1/4-NE 1/4, SECTION 9, T36N, R8E,
TOWN OF CRESCENT, ONEIDA
COUNTY, WISCONSIN


MAP # C1051
DATE FILED APR 20 1994
BY JB
DESCRIPTION FILED
ONEIDA CO. SURVEYOR'S OFFICE

**LEGEND**

- FOUND 1" CAPPED IRON PIPE
- FOUND 1" IRON PIPE
- SET 1" X 24" IRON PIPE
- FOUND 2" CAPPED IRON PIPE
- FOUND 2" IRON PIPE
- △ MONITORING WELLS

I, WILLIAM E. BANDOW, HEREBY CERTIFY THAT I HAVE SURVEYED THE ABOVE PARCEL OF LAND UNDER THE DIRECTION OF THE RHINELANDER PAPER COMPANY AND THAT THE ABOVE MAP IS A TRUE AND CORRECT REPRESENTATION OF THE LANDS SURVEYED TO THE BEST OF MY KNOWLEDGE AND BELIEF THAT I HAVE PROVIDED A DESCRIPTION OF THE PARCEL ON A SEPARATE SHEET. THAT I HAVE COMPLIED WITH THE PROVISIONS OF AE 7 OF THE WISCONSIN ADMINISTRATIVE CODE

William E. Bandow
WILLIAM E. BANDOW
DATE 4-14-94

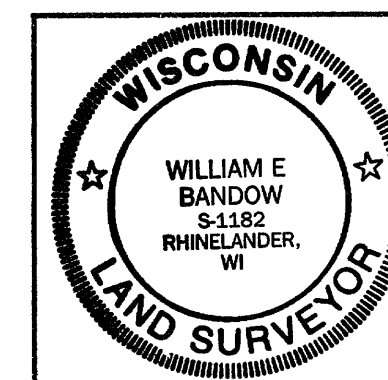

SURVEY FOR
**RHINELANDER
PAPER COMPANY**

SCALE 1"=200' DATE 04/08/94 DWN BY K.B.
DWG NO. 9343
GENISOT AND ASSOCIATES, INC.
RHINELANDER, WIS