## LOCATED IN GOV'T LOT 1, SECTION 13, T36N R8E, TOWN OF CRESCENT, ONEIDA CO. WI.

MAP # C 1 08 2


DATE FILED AUG 25 1994

BY C 1 08 2

DESCRIPTION FILED

ONEIDA CO SURVEYOR'S OFFICE

BEARINGS REFERENCED TO THE N-S 1/4 LINE SEC 13 ASSUMED TO BEAR N 04°46'26" E

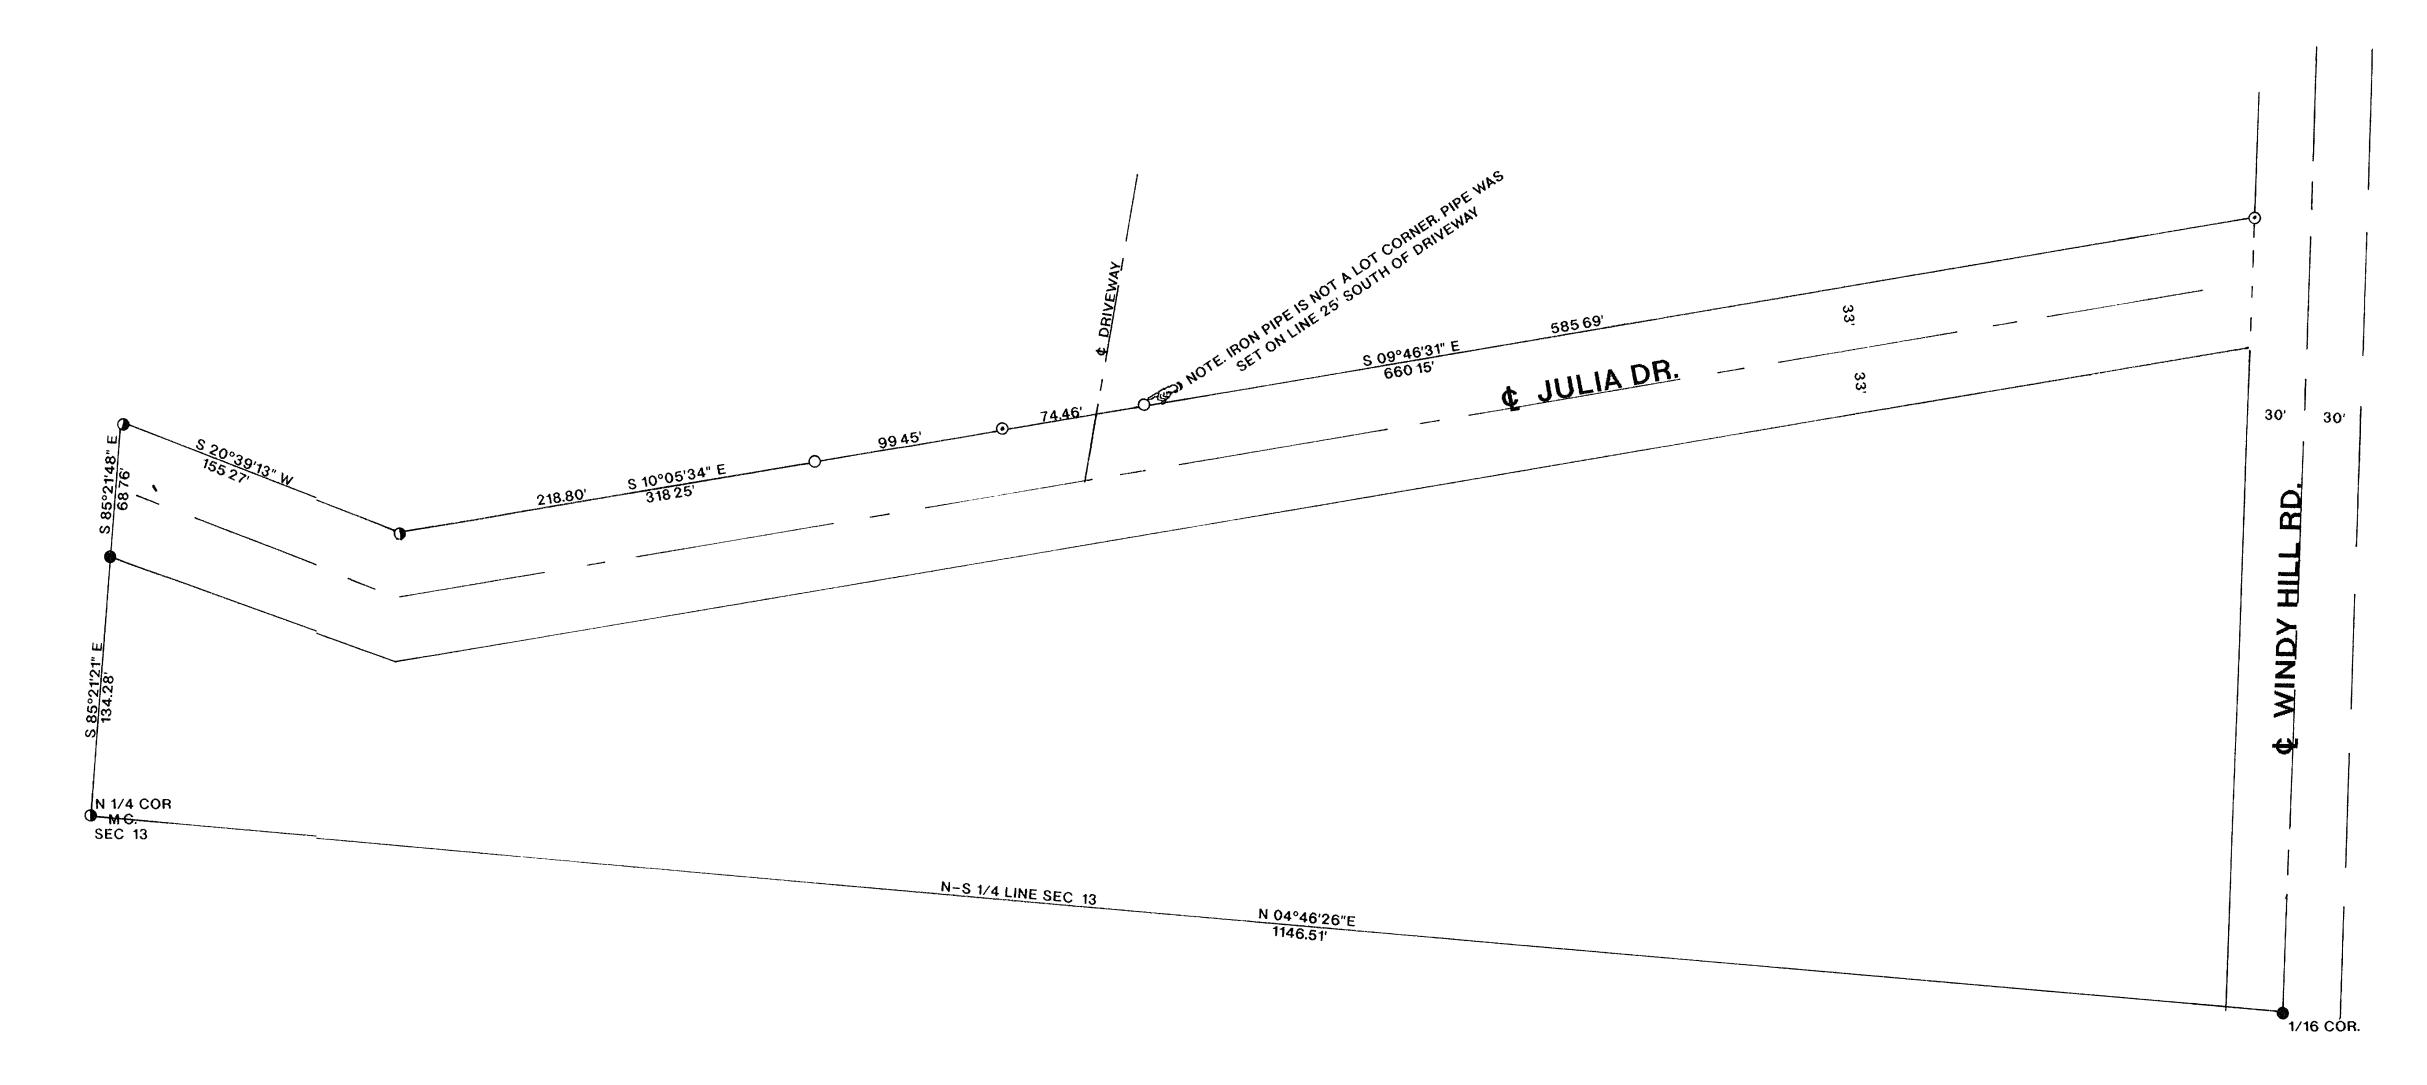


I, RUSSELL F BROWN, HEREBY CERTIFY THAT I HAVE SURVEYED THE ABOVE LINE UNDER THE DIRECTION OF MR. DAVE FIEGEN AND THAT THE ABOVE MAP IS A TRUE AND CORRECT REPRESENTATION OF THE LINE SURVEYED TO THE BEST OF MY KNOWLEDGE AND BELIEF THAT I HAVE COMPLIED WITH THE PROVISIONS OF AE 7 OF THE WISCONSIN ADMINISTRATIVE CODE.

RUSSELL F BROWN DATE

## LEGEND:

- O SET 1"X 24" IRON PIPE
- ⊙ FOUND 3/4" IRON PIPE
- FOUND 1 1/4" IRON PIPE
- FOUND 1" IRON PIPE

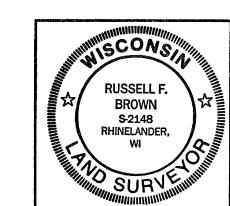

SURVEY FOR

DAVE FIEGEN

DWG. NO. GENISOT AND ASSOCIATES, INC. RHINELANDER, WIS.