


MAP #
 DATE FILED APR 07 1937
 BY C1848
 DESCRIPTION FILED
 ONEIDA CO. SURVEYOR'S OFFICE

CURVE DATA
 PI = 167+26.1
 $\Delta = 100^{\circ}11'27''$
 $D = 13^{\circ}$
 $T = 392.2'$
 $L = 552.6'$
 $R = 313.62'$

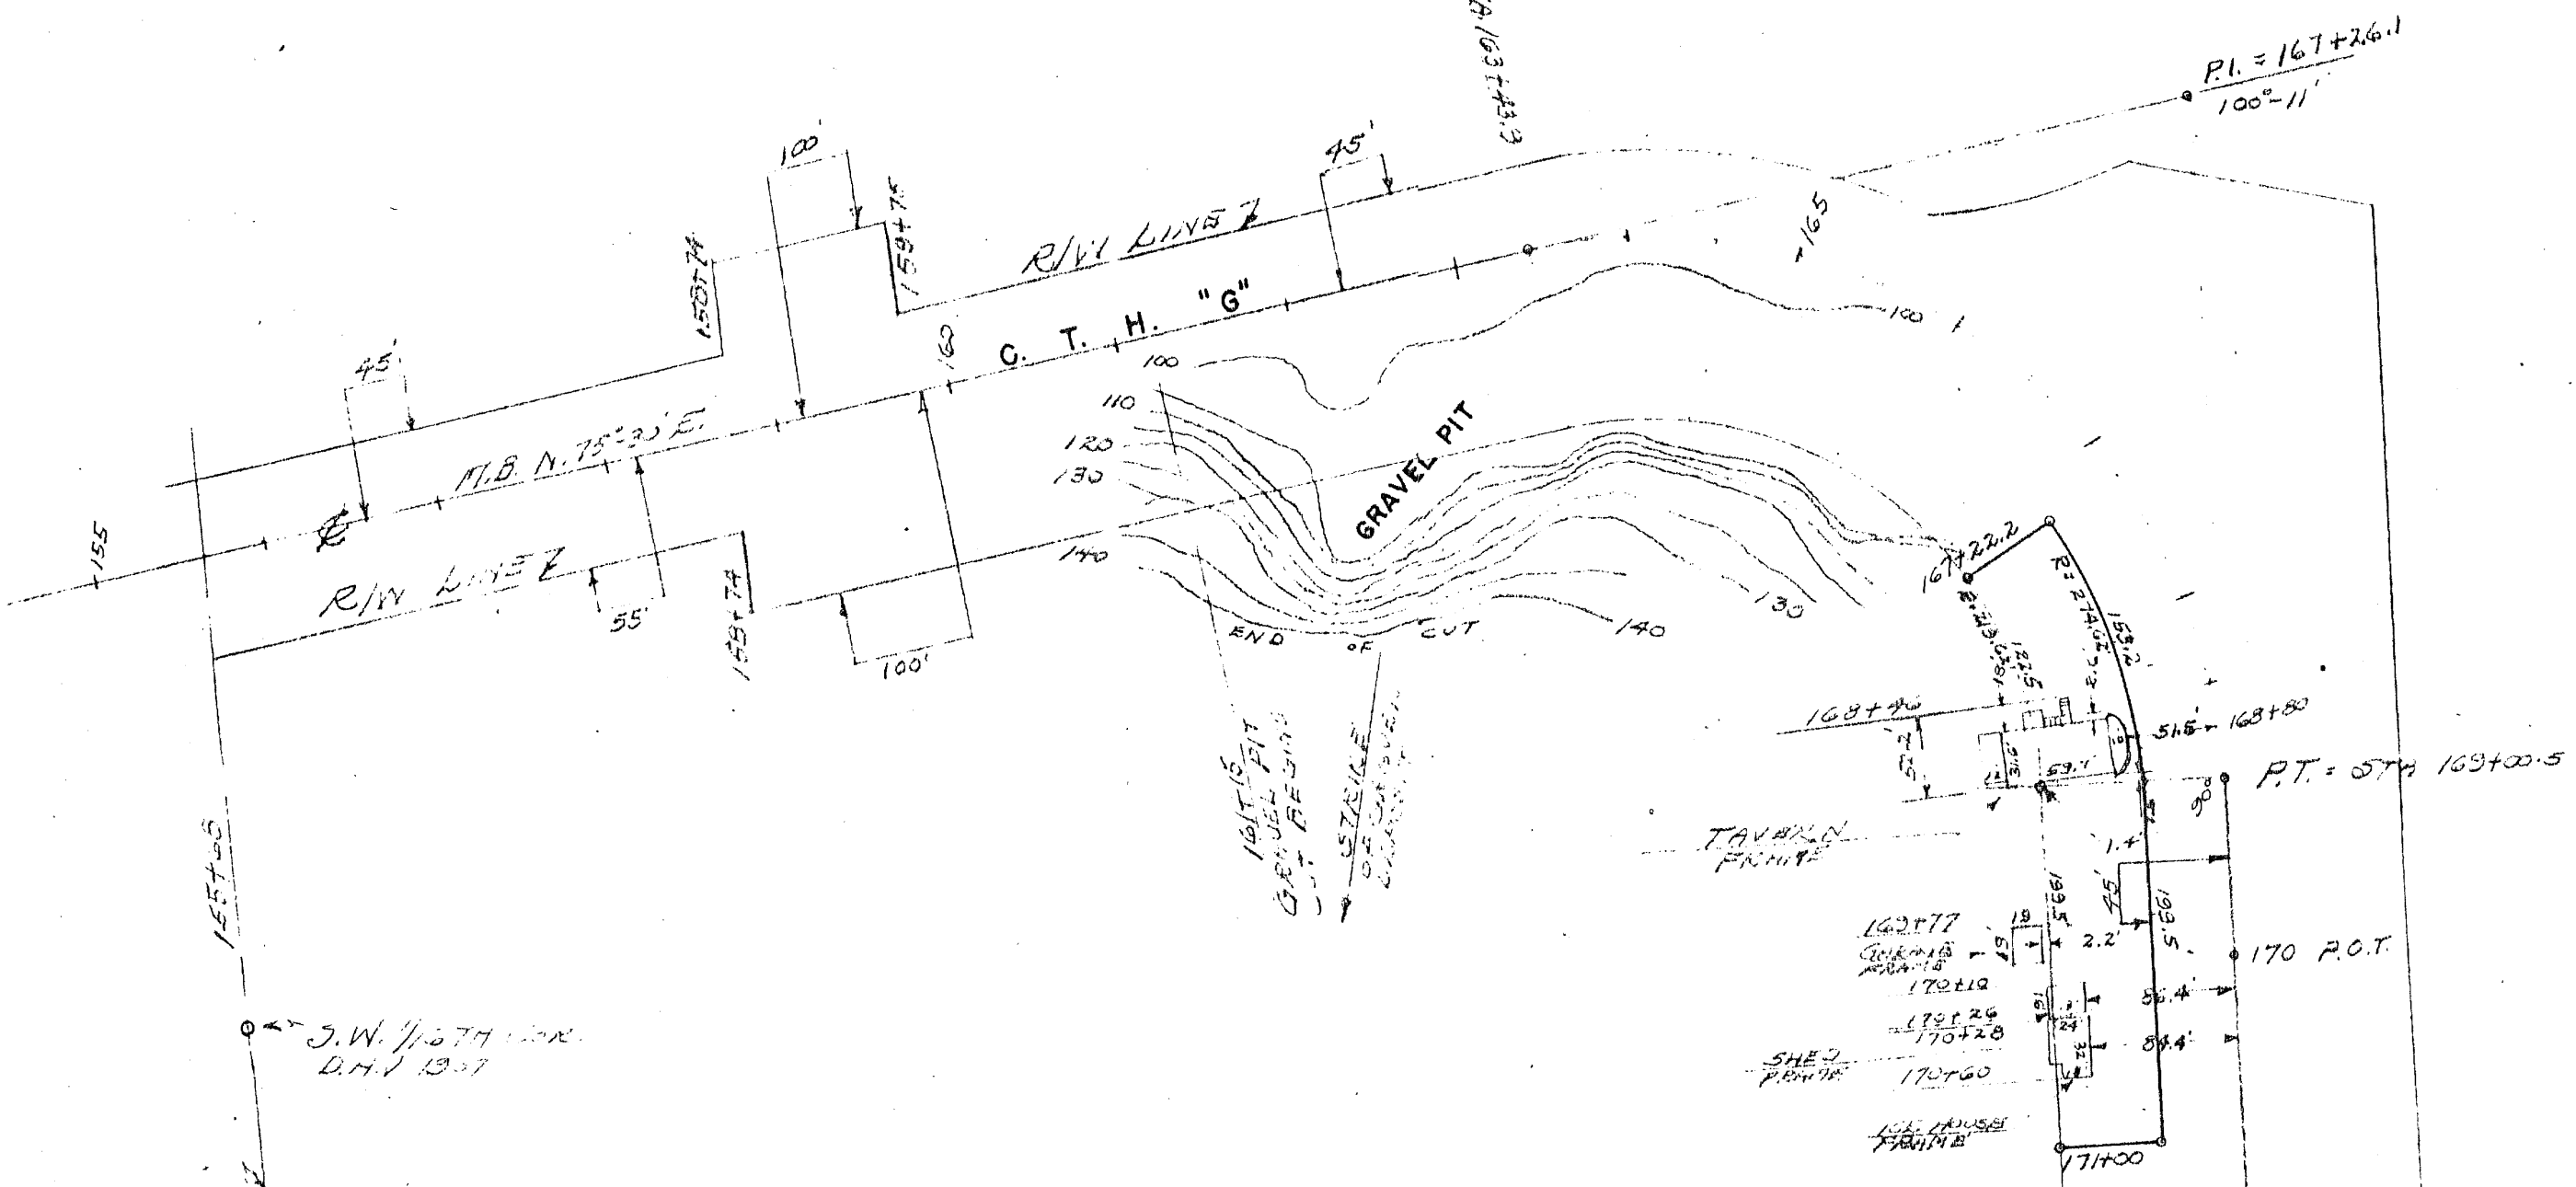

GOV'T. LOT 2

S. W 1/4 - S. E. 1/4

GOV'T. LOT 3


SEC. 25 T. 35 N. R. 10 E.

W. 1/2th Sec. 25
D.H.V.

1334' (D.H.V. 1907)

14 Cor. Secs. 25 & 30
6 x 6" post (24" x 24")
B.T. OK.

1553.0' (D.H.V. 1907)

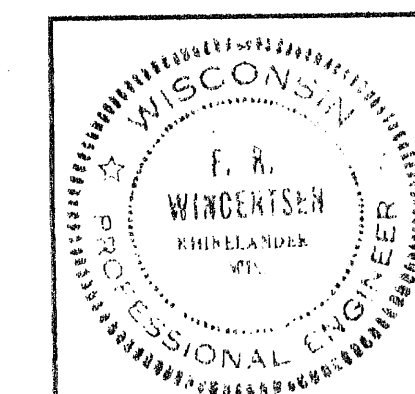

SURVEY FOR
 P. J. TUTTLE
 PELICAN LAKE, WIS.
 SCALE 1" = 100'
 DWG. NO. 926-1
 DATE SEPT. 24, 1951
 DWN. BY F. R. W.
 GENISOT ENGINEERING CO.
 RHNELANDER, WIS.