


# LOCATED IN THE NW 1/4 OF THE NE 1/4, SECTION 7, T37N, R7E, TOWN OF CASSIAN, ONEIDA CO. WI.

MAP # C1863  
 DATE FILED JUN. 9. 1997  
 BY *JB*  
 DESCRIPTION FILED  
 ONEIDA CO. SURVEYOR'S OFFICE

# N

BEARINGS REFERENCED TO THE NORTH LINE SEC. 7.  
T37N, R7E, ASSUMED TO BEAR N 89°34'00" E

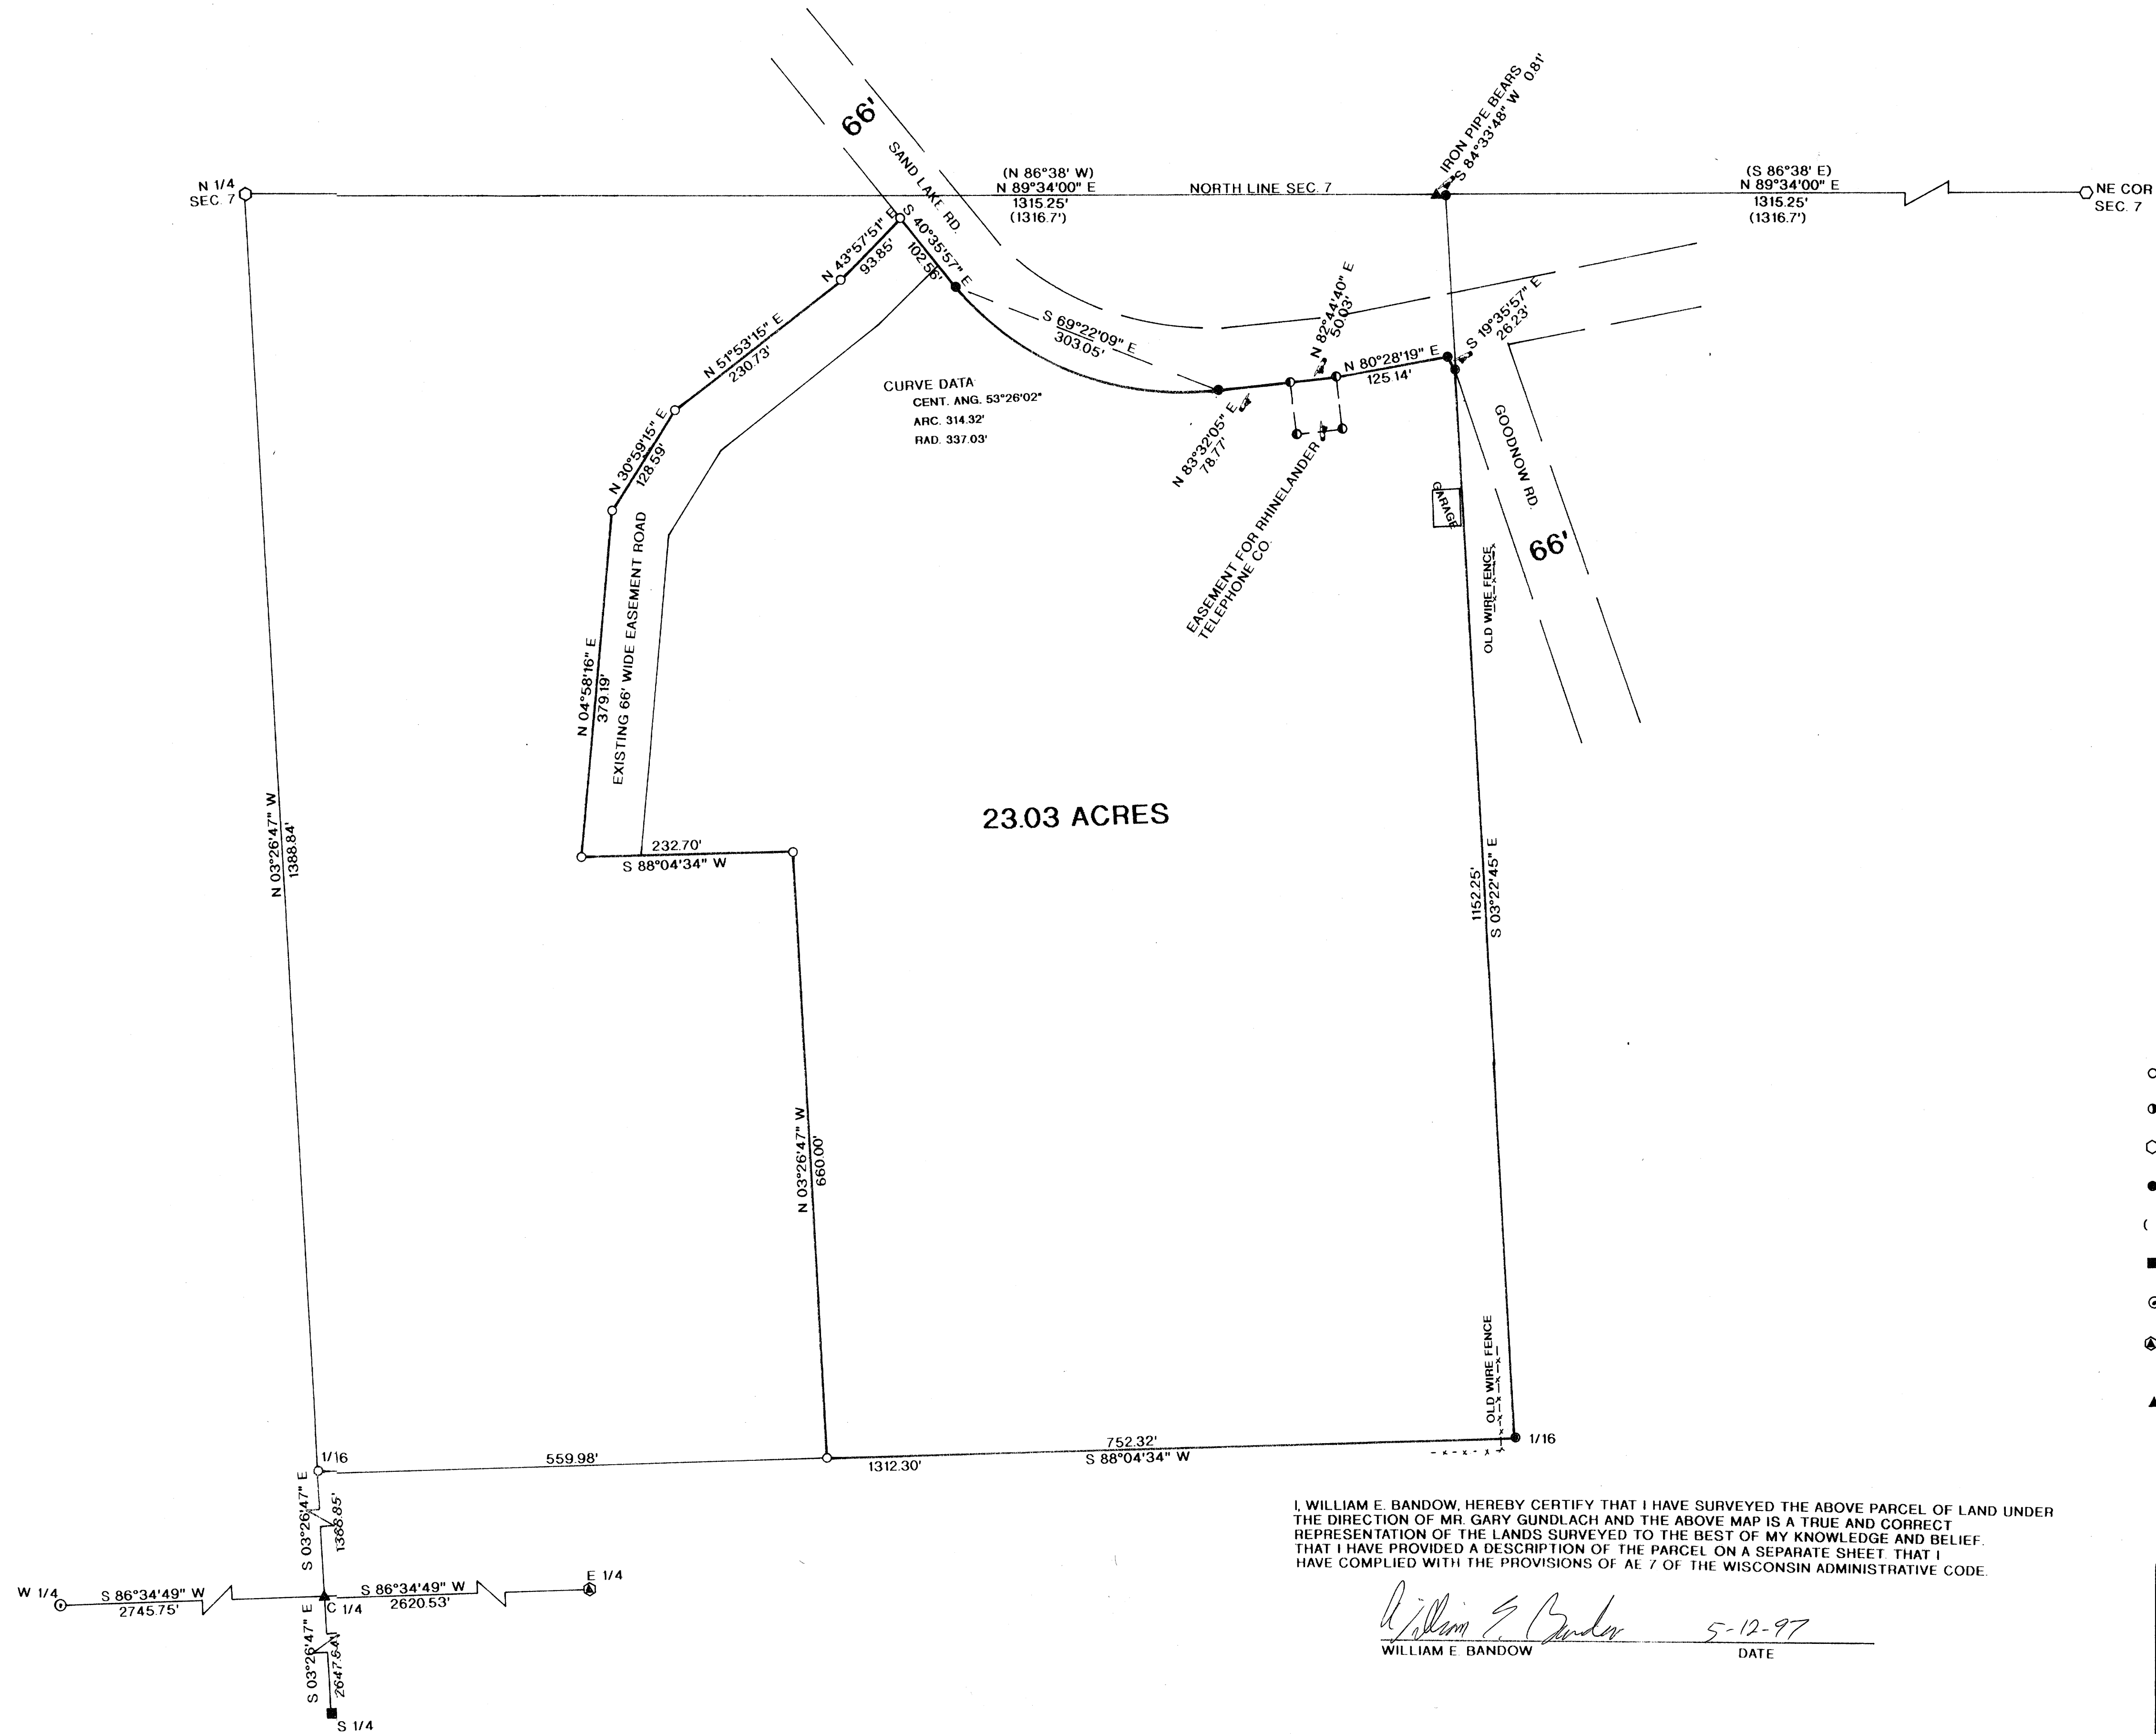

23.03 ACRES

### LEGEND:

- 1" IRON PIPE SET IN PREVIOUS SURVEY
- FOUND 1 1/4" IRON PIPE
- FOUND ONEIDA CO. MONUMENT
- SET 1" X 24" IRON PIPE
- ( ) = RECORDED AS
- FOUND 3/4" IRON PIPE
- ⊙ FOUND 2" CAPPED IRON PIPE
- ⊕ REPLACED 2" IRON PIPE WITH ONEIDA CO. MONUMENT
- ▲ FOUND 1" IRON PIPE

I, WILLIAM E. BANDOW, HEREBY CERTIFY THAT I HAVE SURVEYED THE ABOVE PARCEL OF LAND UNDER THE DIRECTION OF MR. GARY GUNDLACH AND THE ABOVE MAP IS A TRUE AND CORRECT REPRESENTATION OF THE LANDS SURVEYED TO THE BEST OF MY KNOWLEDGE AND BELIEF. THAT I HAVE PROVIDED A DESCRIPTION OF THE PARCEL ON A SEPARATE SHEET THAT I HAVE COMPLIED WITH THE PROVISIONS OF AE 7 OF THE WISCONSIN ADMINISTRATIVE CODE.

*William E. Bandow* 5-12-97  
 WILLIAM E. BANDOW DATE

	SURVEY FOR	
	GARY GUNDLACH	
SCALE 1" = 100'	DATE 4/30/97	DWN. BY JB
DWG. NO. 9642-2	GENISOT AND ASSOCIATES, INC. RHINELANDER, WIS.	