
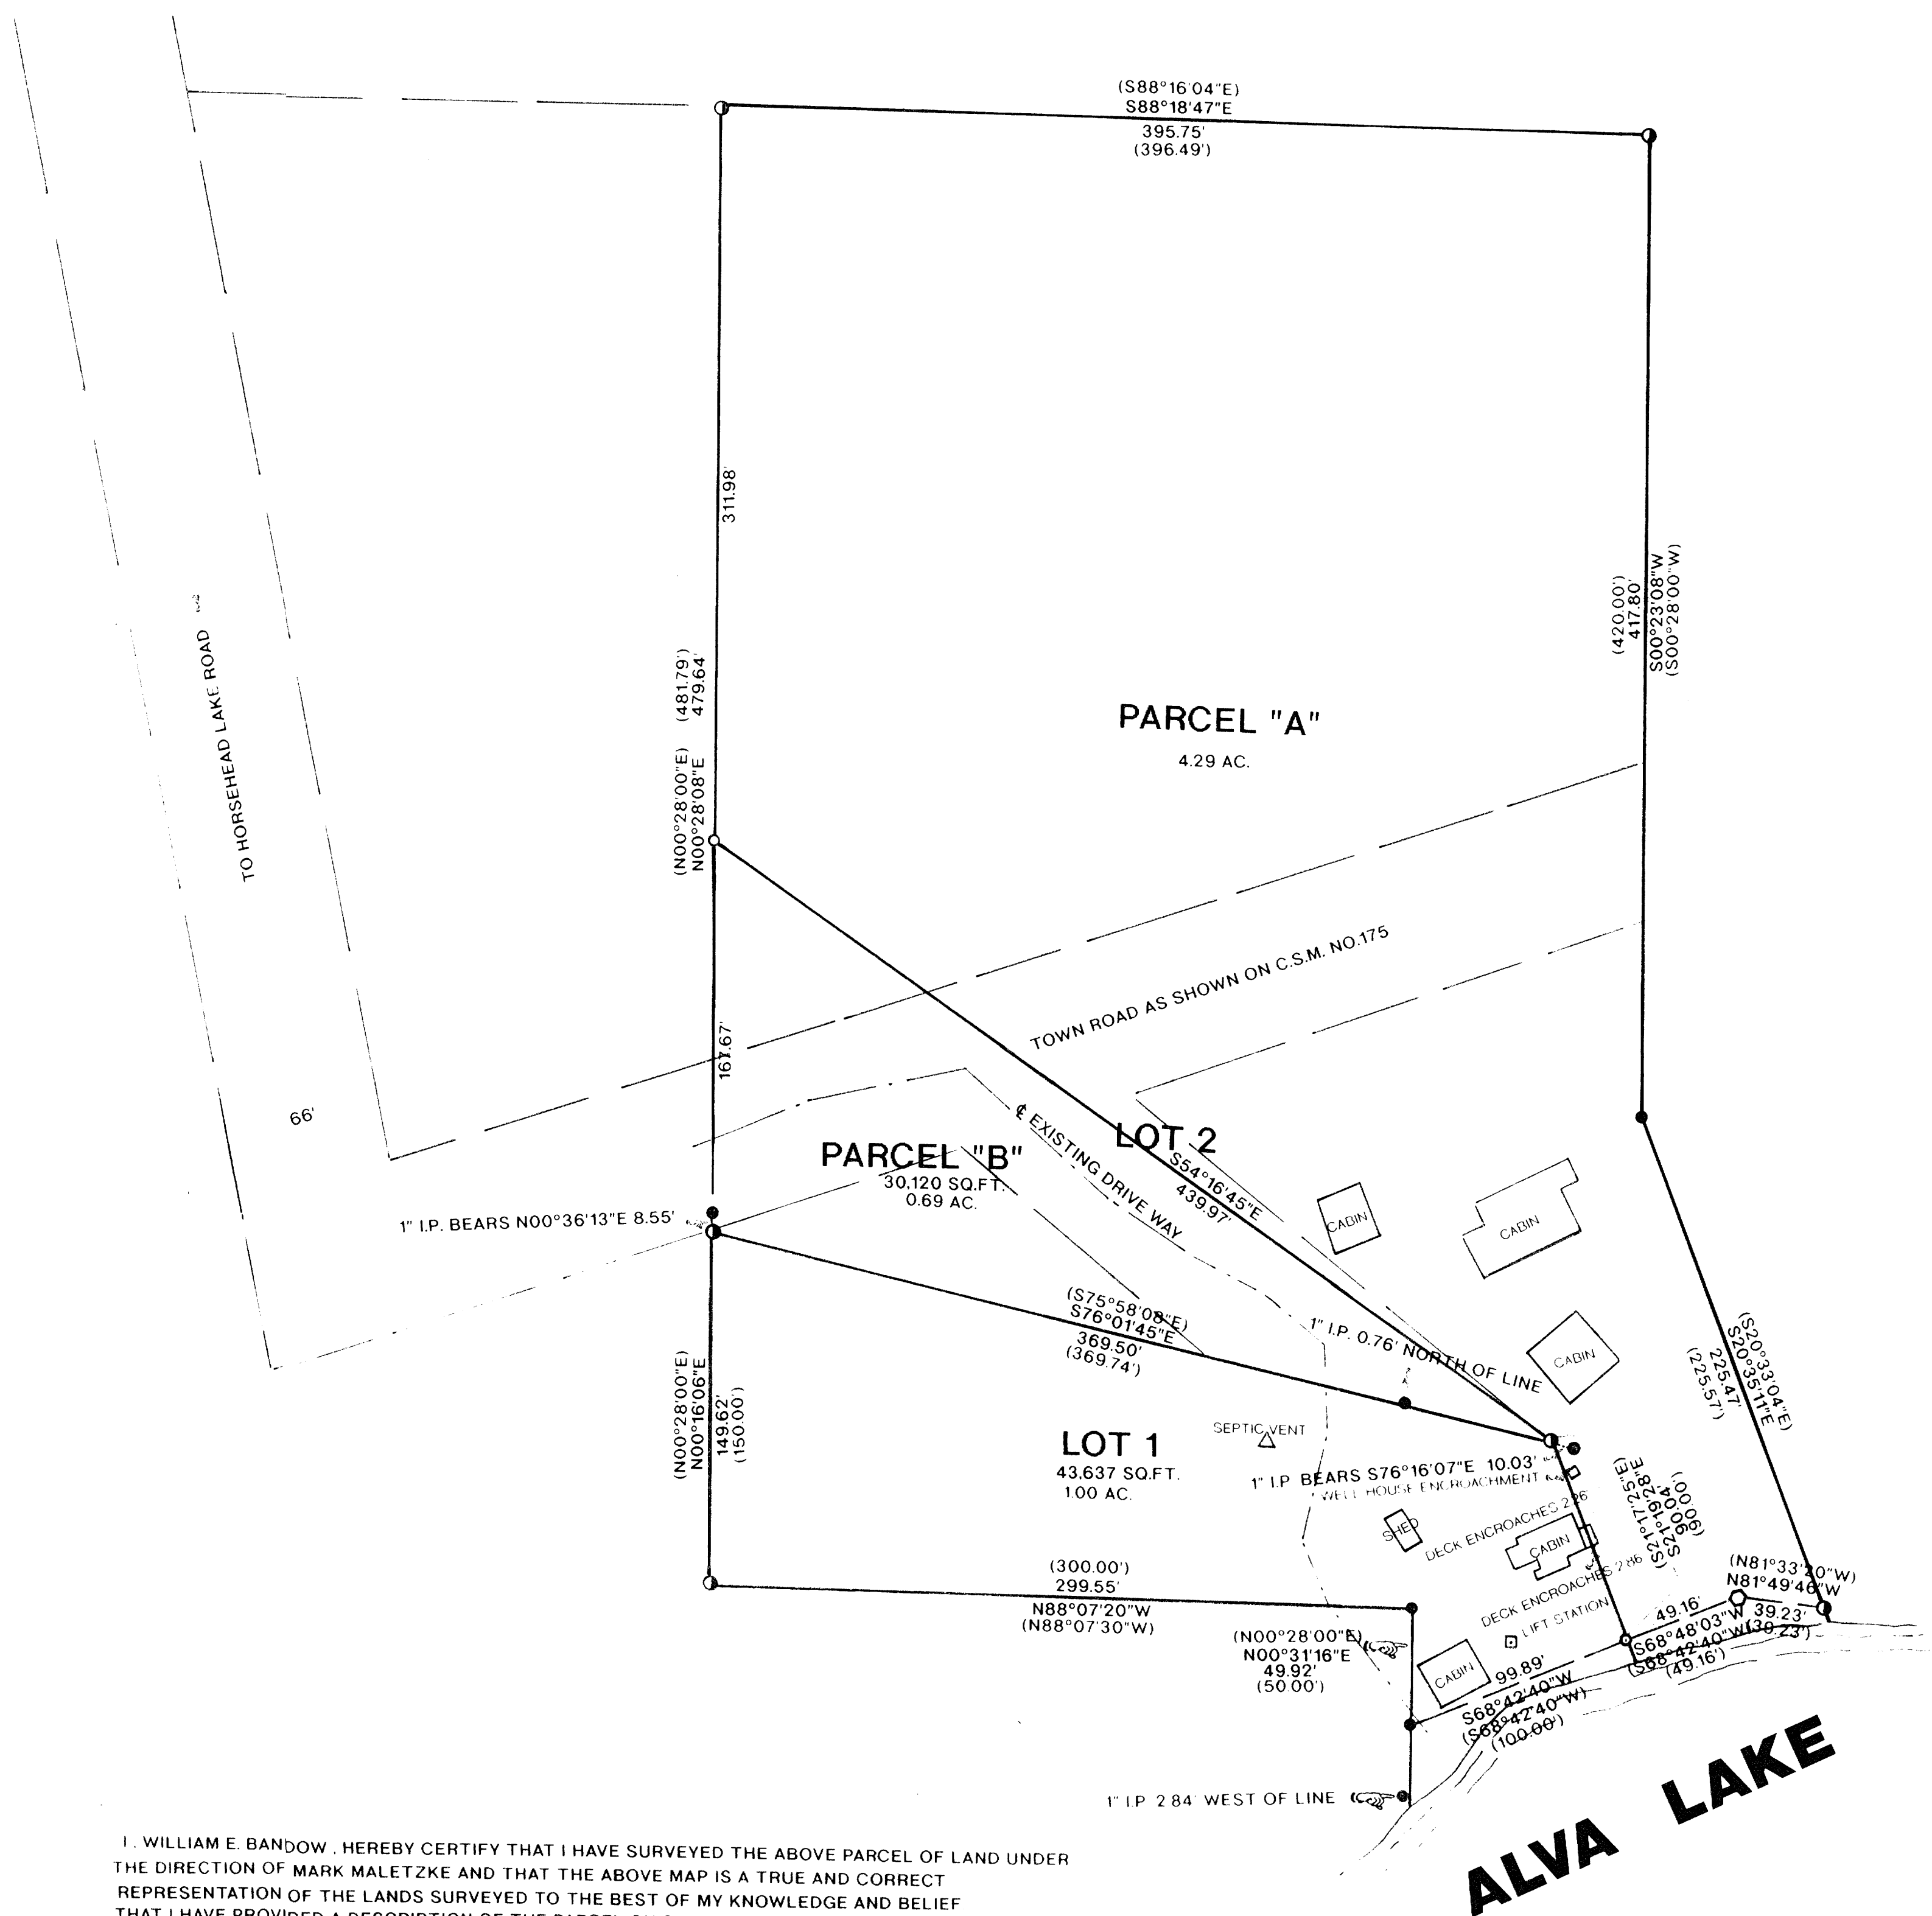


MAP # C1452  
 DATE FILED MAY 22 1983  
 BY J. J.  
 DE. C. IPTION FILED  
 ONEIDA CO. SURVEYOR'S OFFICE

**LOCATED IN GOV'T. LOT 2 AND LOTS 1 AND 2 OF C.S.M. NO. 175 , SECTION 10 ,  
 T37N , R7E , TOWN OF CASSIAN , ONEIDA COUNTY , WISCONSIN**

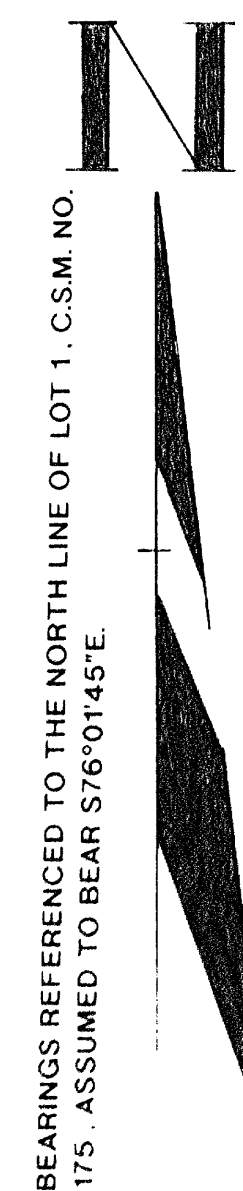

**LEGEND**

- FOUND 1" IRON PIPE
- FOUND 3/4" IRON PIPE
- FOUND 2" IRON PIPE
- △ SEPTIC VENT
- WELL HOUSE
- LIFT STATION
- ( ) RECORDED AS
- CALCULATED POSITION

**NOTE:**  
 PARCEL "B" TO BE ATTACHED TO LOT 1 C.S.M. NO. 175. AND NOT SOLD SEPARATELY  
 UNLESS APPROVED BY ONEIDA COUNTY PLANNING AND ZONING OFFICE.

I, WILLIAM E. BANDOW, HEREBY CERTIFY THAT I HAVE SURVEYED THE ABOVE PARCEL OF LAND UNDER  
 THE DIRECTION OF MARK MALETZKE AND THAT THE ABOVE MAP IS A TRUE AND CORRECT  
 REPRESENTATION OF THE LANDS SURVEYED TO THE BEST OF MY KNOWLEDGE AND BELIEF  
 THAT I HAVE PROVIDED A DESCRIPTION OF THE PARCEL ON SEPARATE SHEET. THAT I  
 HAVE COMPLIED WITH THE PROVISIONS OF AE 7 OF THE WISCONSIN ADMINISTRATIVE CODE.



SURVEY FOR

**MARK MALETZKE**