
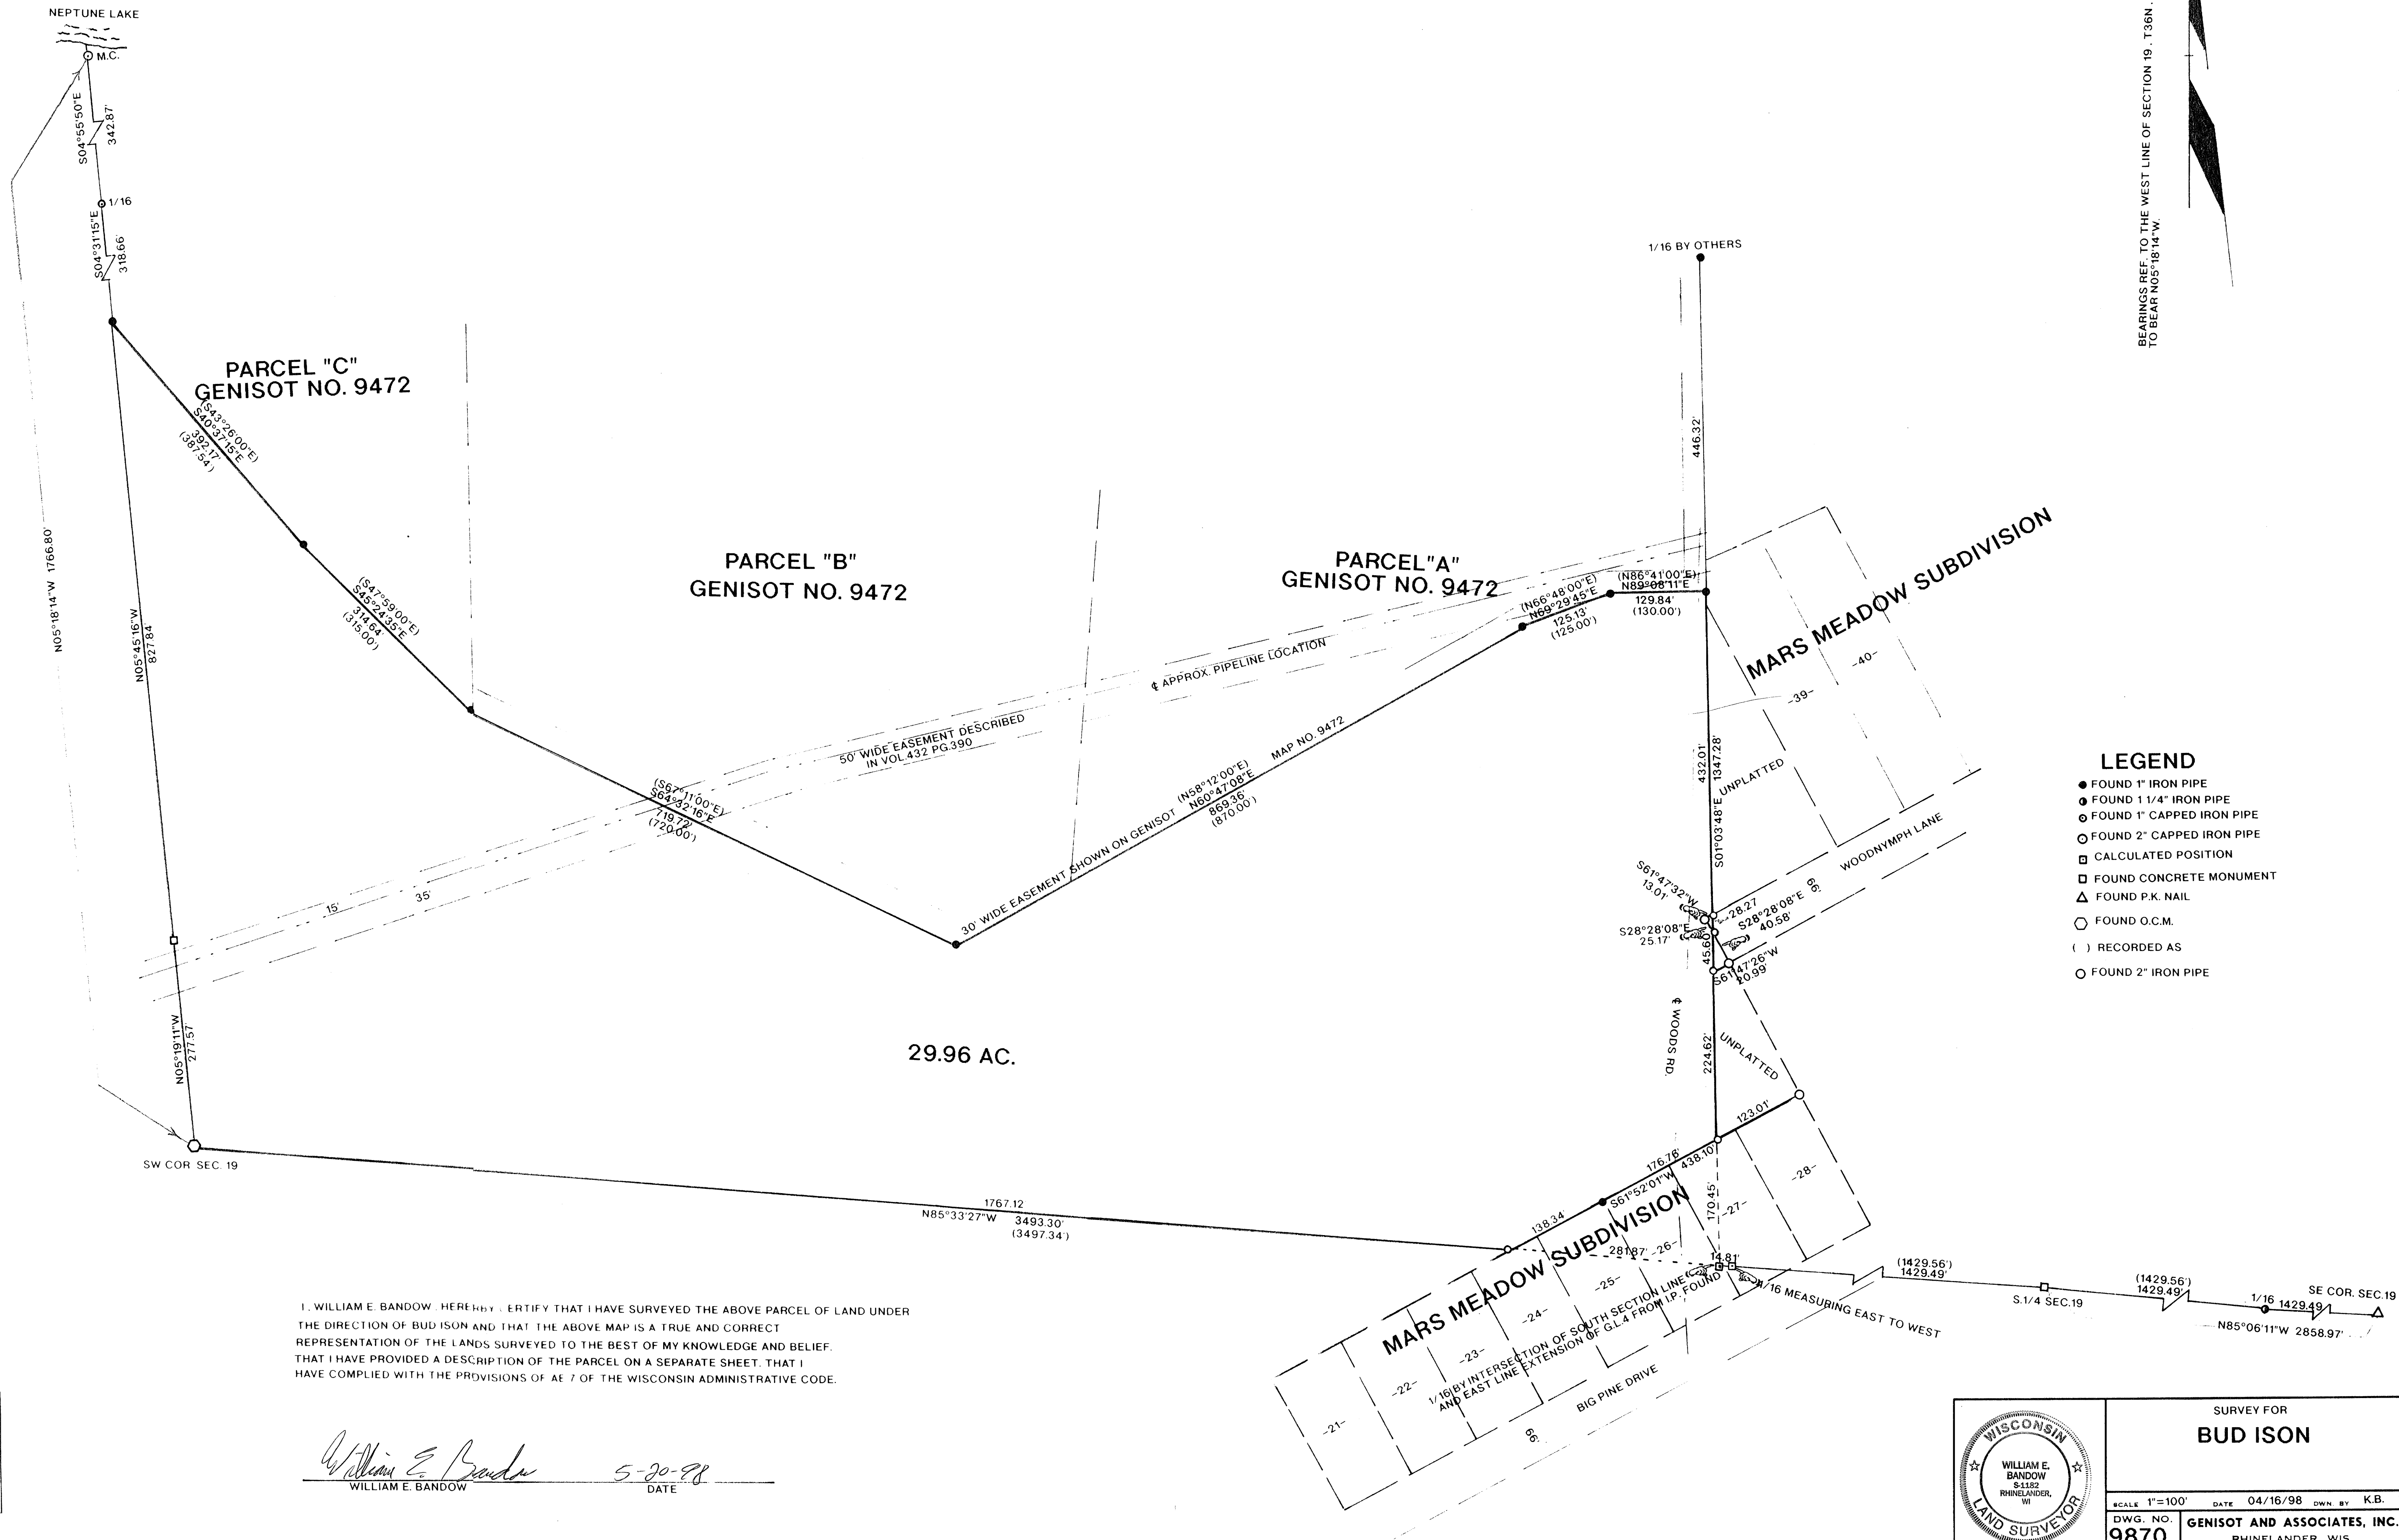


LOCATED IN GOV'T. LOTS 3 AND 4 , SECTION 19 , T36N , R11E , TOWN OF MONICO , ONEIDA COUNTY , WISCONSIN

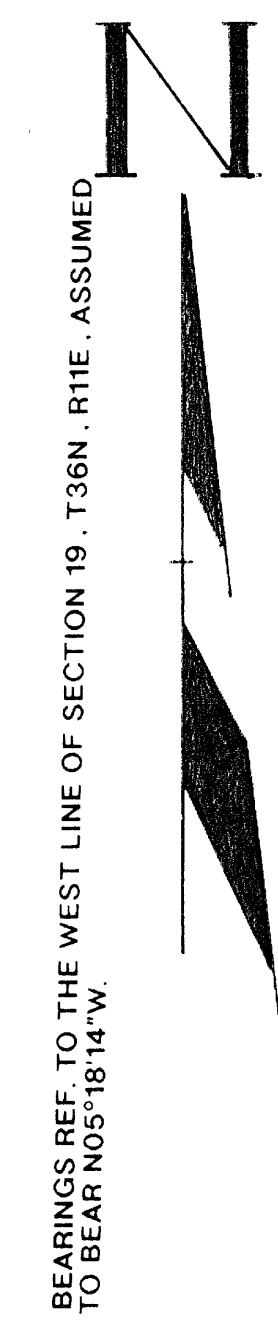

LEGEND

- FOUND 1" IRON PIPE
- FOUND 1 1/4" IRON PIPE
- FOUND 1" CAPPED IRON PIPE
- FOUND 2" CAPPED IRON PIPE
- CALCULATED POSITION
- FOUND CONCRETE MONUMENT
- △ FOUND P.K. NAIL
- FOUND O.C.M.
- () RECORDED AS
- FOUND 2" IRON PIPE

I, WILLIAM E. BANDOW, HEREBY CERTIFY THAT I HAVE SURVEYED THE ABOVE PARCEL OF LAND UNDER THE DIRECTION OF BUD ISON AND THAT THE ABOVE MAP IS A TRUE AND CORRECT REPRESENTATION OF THE LANDS SURVEYED TO THE BEST OF MY KNOWLEDGE AND BELIEF. THAT I HAVE PROVIDED A DESCRIPTION OF THE PARCEL ON A SEPARATE SHEET. THAT I HAVE COMPLIED WITH THE PROVISIONS OF AE 7 OF THE WISCONSIN ADMINISTRATIVE CODE.

William E. Bandow
 WILLIAM E. BANDOW
 DATE 5-20-98

MAP # C1453
 DATE FILED MAY 22 1998
 BY [Signature]
 DESCRIPTION FILED
 ONEIDA CO. SURVEYOR'S OFFICE

	SURVEY FOR BUD ISON	
	SCALE 1"=100'	DATE 04/16/98 OWN BY K.B.
DWG. NO. 9870	GENISOT AND ASSOCIATES, INC. RHINELANDER, WIS.	