
LOCATED IN GOV'T. LOT 6, SECTION 1, T38N, R9E, TOWN OF SUGAR CAMP, ONEIDA COUNTY, WISCONSIN

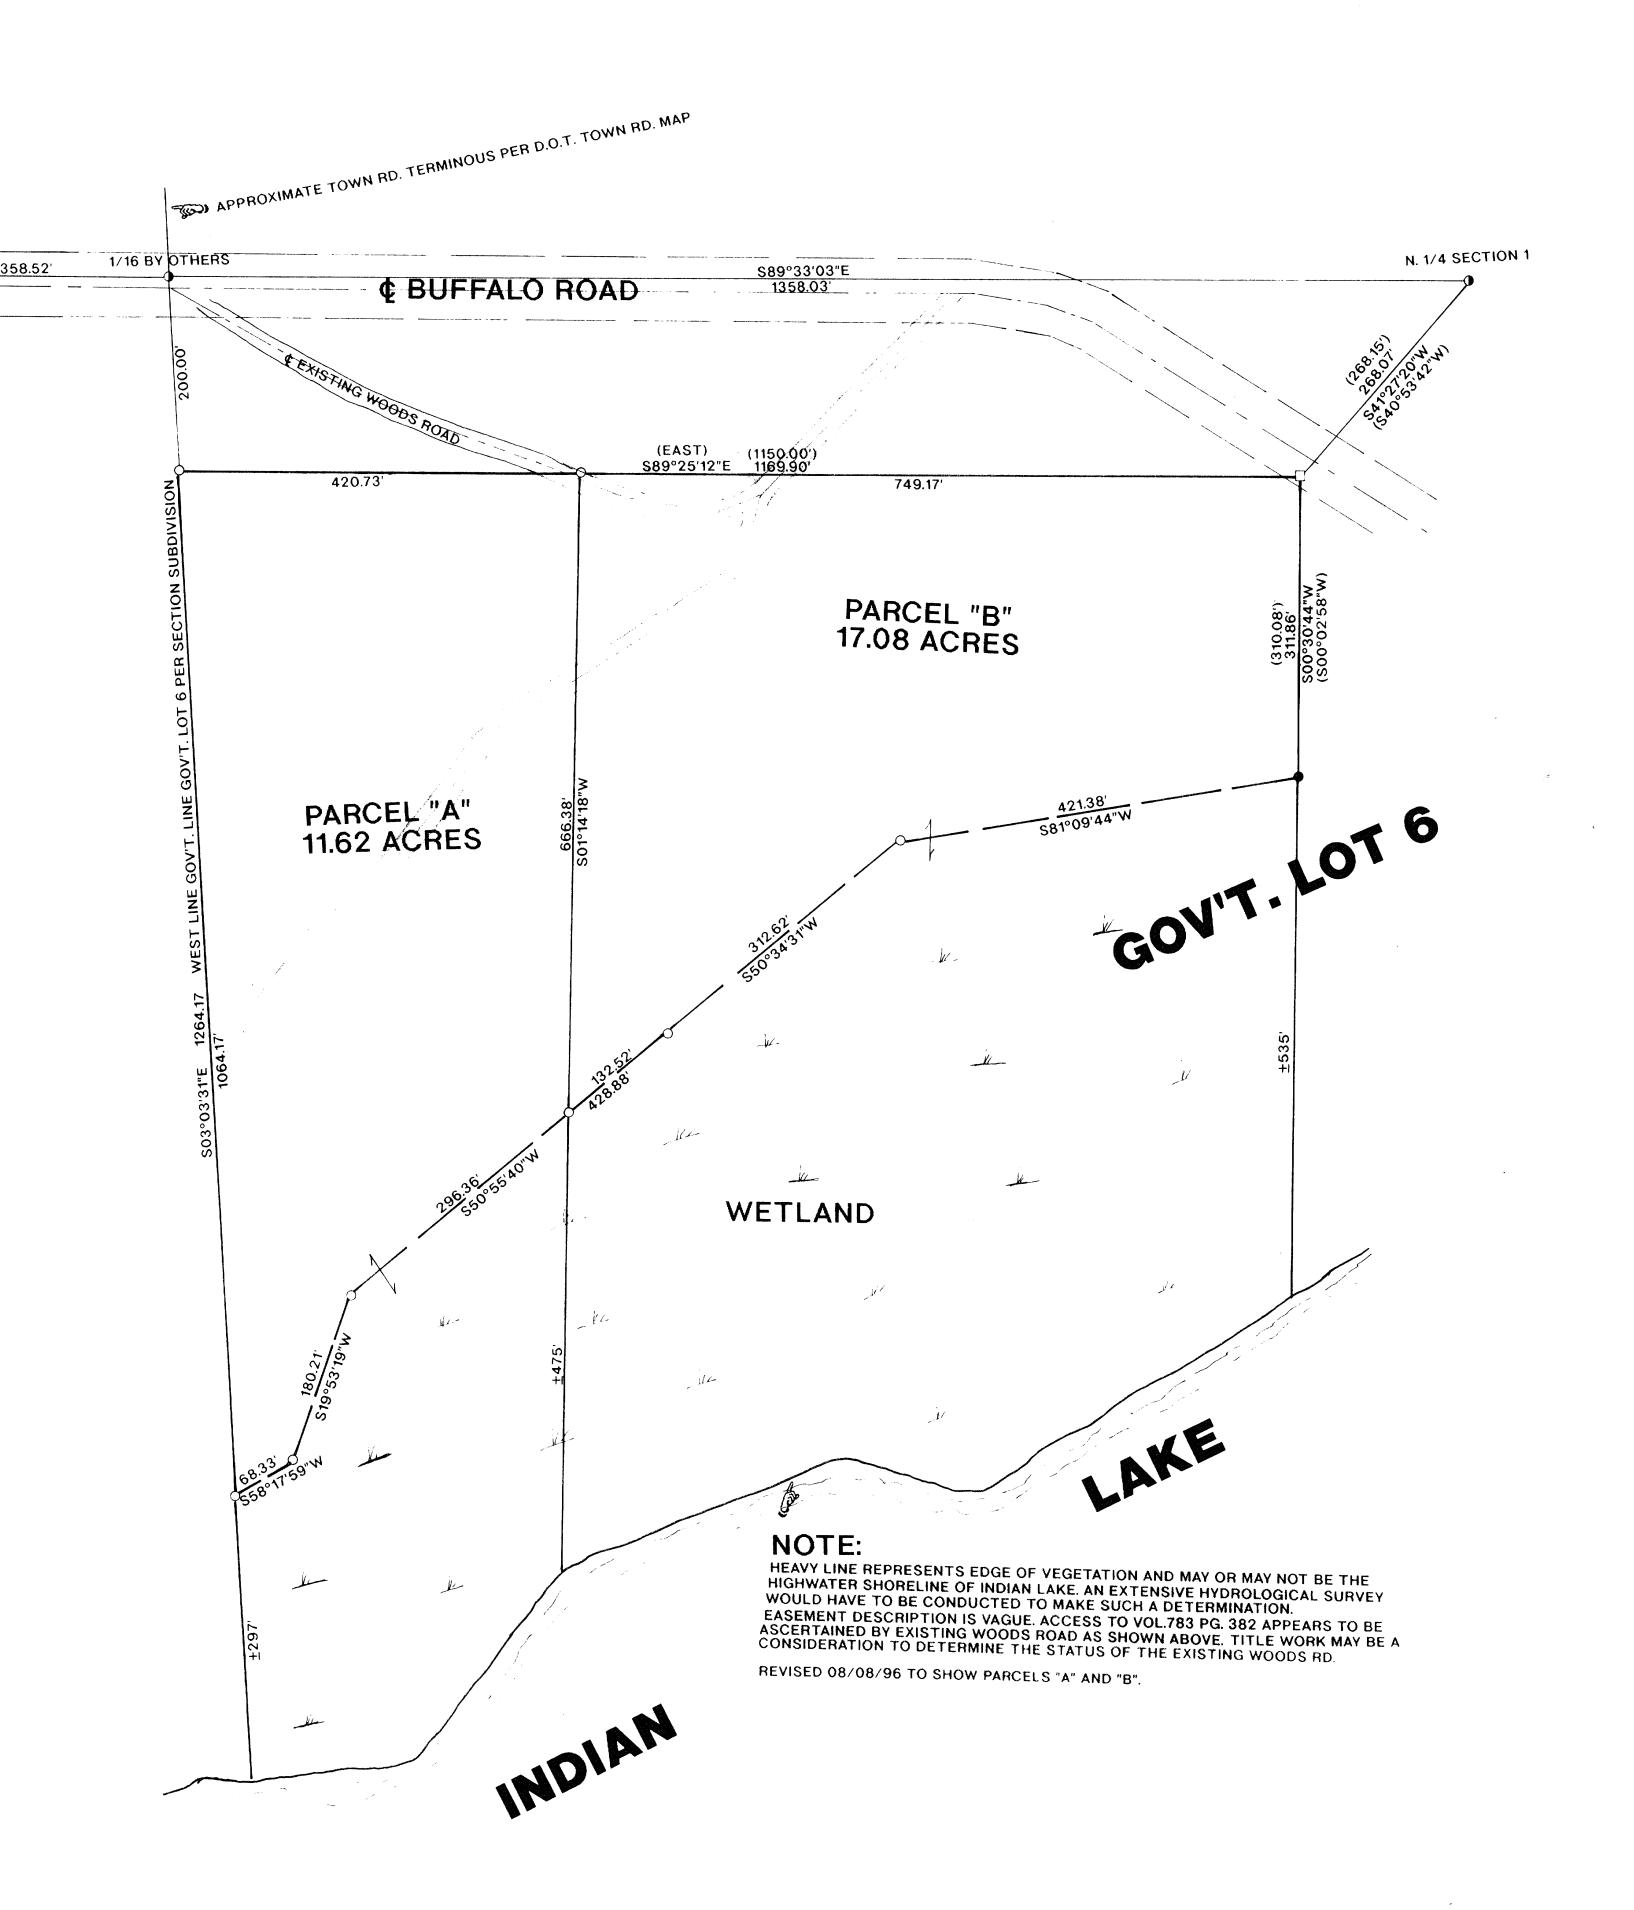



LEGEND

- FOUND 1 1/2" IRON PIPE
- FOUND 1" IRON PIPE
- O SET 1" X 24" IRON PIPE
- ☐ FOUND CONCRETE MONUMENT ○ FOUND ONEIDA COUNTY MONUMENT
- () RECORDED AS

SURVEY FOR

DAVE EBBEN

SCALE 1"=100' DATE 04/25/96 DWN BY K.B.

9596 GENISOT AND ASSOCIATES, INC.

I, WILLIAM E. BANDOW HEREBY CERTIFY THAT I HAVE SURVEYED THE ABOVE PARCEL OF LAND UNDER

THE DIRECTION OF MR. DAVE EBBEN AND THAT THE ABOVE MAP IS A TRUE AND CORRECT REPRESENTATION OF THE LANDS SURVEYED TO THE BEST OF MY KNOWLEDGE AND BELIEF. THAT I HAVE PROVIDED A DESCRIPTION OF THE PARCEL ON A SEPARATE SHEET. THAT I HAVE COMPLIED WITH THE PROVISIONS OF AE 7 OF THE WISCONSIN ADMINISTRATIVE CODE.

RHINELANDER, WIS.