
C

SE 1/4 of the NE 1/4 SECTION 3, T38N, R7E

Lake Tomahawk Township Oneida Cuounty, Wisconsin

SURVEYOR'S CERTIFICATE

I, James D Rein, Registered Land Surveyor No. S-1234, hereby certify that I have surveyed the property shown hereon, that this map represents an accurate survey of said property to the best of my knowledge and belief, that I have performed this survey by order of Mary Wilson, and that I have complied with the requirements of Wisconsin

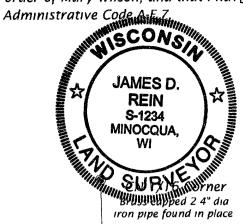

WILDERNESS SURVEYING,

Repistered Lana Surveyor #S-1234
Dated this 13th day of February, 2003

Kloes Parcel (Map No. 02-250)

A parcel of land in the Southeast Quarter of the Northeast Quarter, Section 3, Township 38 North, Range 7 East, Lake Tomahawk Township, Oneida County, Wisconsin, being the "KLOES" parcel shown on Map No 02-250 by Wilderness Surveying, Inc., dated February 13, 2003, more particularly described as follows:

Commencing at the southeast corner of the Southeast Quarter of the Northeast Quarter, being the east quarter corner of Section 3, marked by a brass capped iron pipe, thence North 89 degrees 51 minutes 26 seconds West for a distance of 521.51 feet along the south line of said Southeast Quarter of the Northeast Quarter to an intersection with the southwesterly right of way line of Lilly Street, marked by an iron pipe; thence North 34 degrees 53 minutes 50 seconds West for a distance of 80.61 feet along the southwesterly right of way line of Lilly Street to an intersection with the northeasterly corner of that easement parcel described in Volume 383, on page 6, being the place of beginning, marked by an iron pipe.

Thence North 89 degrees 50 minutes 43 seconds West for a distance of 559 18 feet along the northerly line of said easement parcel recorded in Volume 383, on page 6 to an intersection with the southeasterly corner of that parcel of land described in Volume 585, on page 367, marked by an iron pipe; thence North 01 degrees 41 minutes 49 seconds West for a distance of 578.86 feet along the east line of said parcel of land described in Volume 585, on page 367 to an iron pipe, thence North 85 degrees 56 minutes 12 seconds East for a distance of 164.64 feet along the southerly line of said parcel of land described in Volume 585, on page 367 to an intersection with the southwesterly right of way line of Lilly Street, marked by an iron pipe; thence South 34 degrees 46 minutes 27 seconds East for a distance of 35.73 feet along said westerly right of way line to an iron pipe, thence continuing along said right of way line South 34 degrees 50 minutes 17 seconds East for a distance of 479.82 feet to an iron pipe, thence continuing along said right of way line South 34 degrees 53 minutes 50 seconds East for a distance of 205 59 feet to the place of beautyping

Together with and subject to covenants, easements, and restrictions of record

Said property contains 4 88 acres

Easement Parcel (Map No. 02-250)


That easement parcel previously described in Volume 383, on page 6, located in the Southeast Quarter of the Northeast Quarter, Section 3, Township 38 North, Range 7 East, Lake Tomahawk Township, Oneida County, Wisconsin, being the "Easement Parcel" shown on Map No 02-250 by Wilderness Surveying, Inc , dated February 13, 2003, more accurately described as

Commencing at the southeast corner of the Southeast Quarter of the Northeast Quarter, being the east quarter corner of Section 3, marked by a brass capped iron pipe, thence North 89 degrees 51 minutes 26 seconds West for a distance of 521 51 feet along the south line of the Southeast Quarter of the Northeast Corner to the place of beginning, marked by an iron pipe on the southwesterly right of way line of Lilly Street.

Thence continuing North 89 degrees 51 minutes 26 seconds West for a distance of 803 30 feet to the southwest corner of the Southeast Quarter of the Northeast Quarter, being the Center-East Sixteenth Corner, marked by a brass capped iron pipe, thence North 01 degrees 42 minutes 19 seconds West for a distance of 66 10 feet along the west line of the Southeast Quarter of the Northeast Quarter to the southwest corner of that parcel of land described in Volume 585, on page 367, marked an iron pipe, thence South 89 degrees 52 minutes 20 seconds East for a distance of 199 98 feet to the southeast corner of said parcel of land described in Volume 585, on page 367, marked by an iron pipe, thence South 89 degrees 50 minutes 43 seconds East for a distance of 559 18 feet to an iron pipe on the southwesterly right of way line of Lilly Street, thence South 34 degrees 53 minutes 50 seconds East for a distance of 80.61 feet along said right of way line to the place of beginning

Together with and subject to covenants, easements, and restrictions of record

Said property contains 1 18 acres

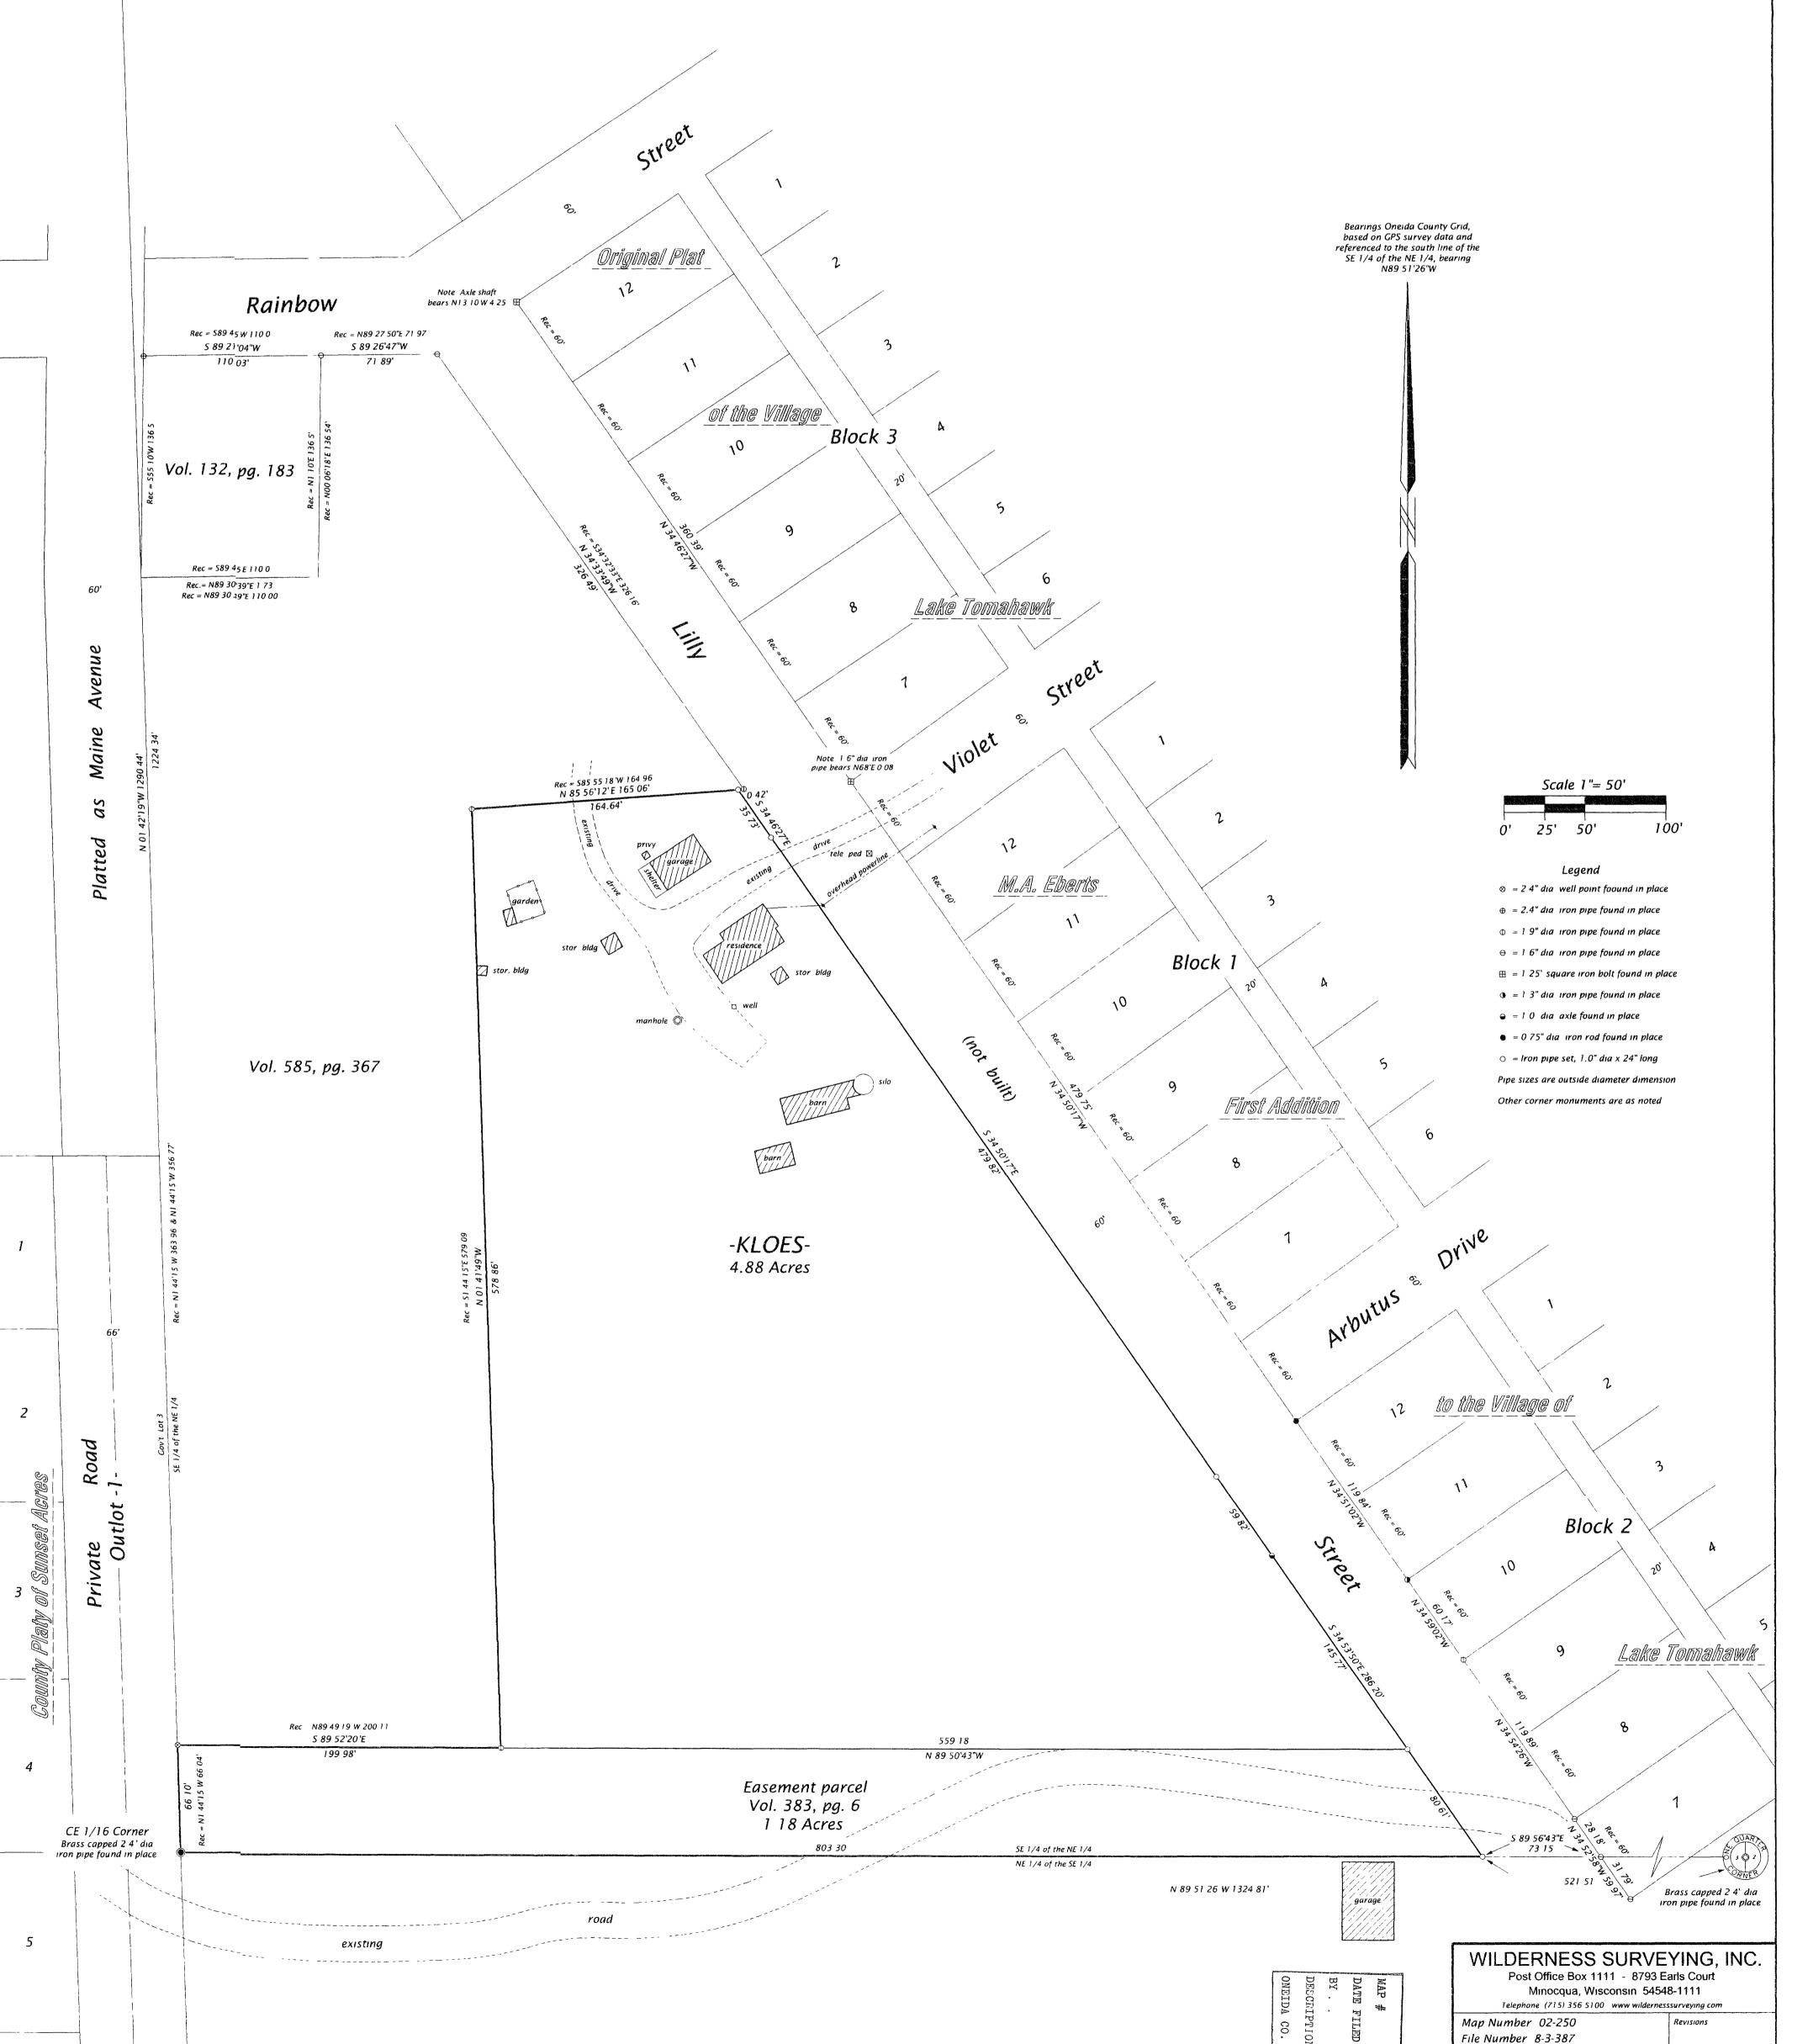

Drafted by M Oestreich

G