ALL BEARINGS ARE BASED ON THE WEST LINE OF THE NE

1/4-NW 1/4 RECORDED AS N01'43'20"E

MAP # C2100


DATE FILED NOV. 1.0. 2004

DOYLE

LAKE

PLAT OF SURVEY

NE1/4 OF THE NW1/4 SECTION 17, T.37N., R.9E., TOWN OF PINE LAKE, ONEIDA COUNTY, WISCONSIN

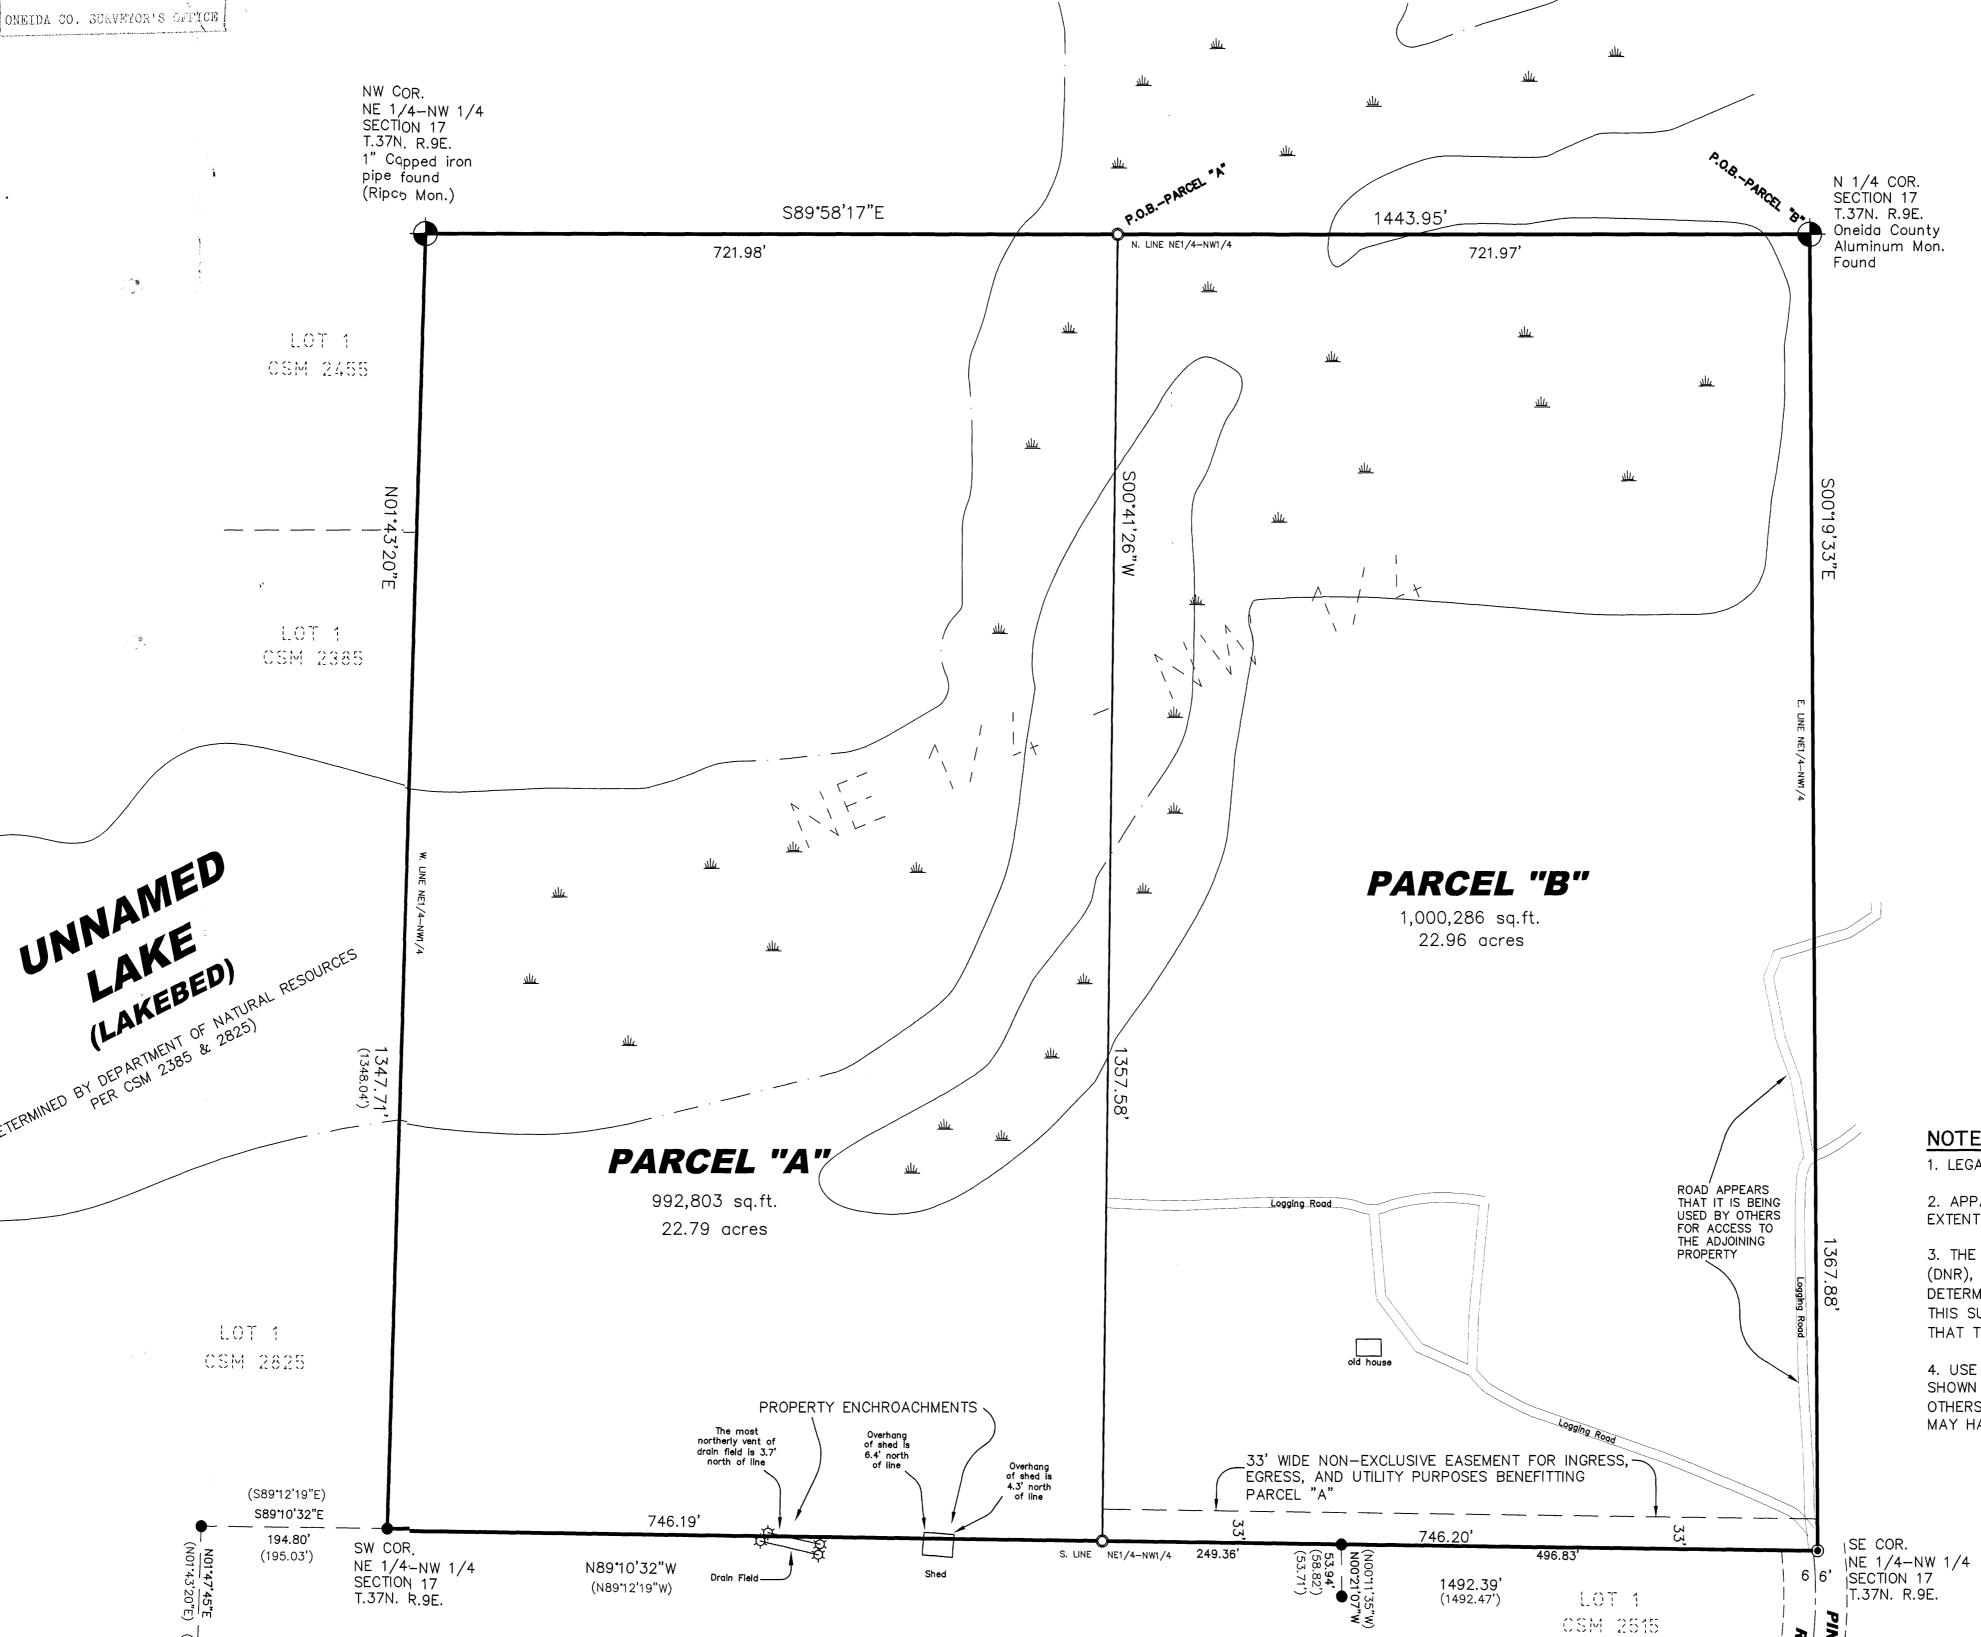

LOT 1 - CSM 2391

SURVEYOR'S CERTIFICATE

I HEREBY CERTIFY THAT I HAVE SURVEYED THE PROPERTY SHOWN HEREON; THAT THIS MAP REPRESENTS AN ACCURATE SURVEY OF SAID PROPERTY TO THE BEST OF MY KNOWLEDGE AND BELIEF; AND THAT I HAVE COMPLIED WITH THE APPLICABLE REQUIREMENTS OF WISCONSIN ADMINISTRATIVE CODE SECTION A-E 7.

MATTHEW E. HOGLUND, R.L.S. 8-1910 S-1919 TOMALIANK

NOTES:

1. LEGAL DESCRIPTIONS WERE PROVIDED TO THE CLIENT ON SEPARATE SHEETS.

2. APPARENT WETLANDS SHOWN WERE SCALED FROM AN AERIAL PHOTO AND ARE APPROXIMATE IN EXTENT AND LOCATION.

3. THE LAKEBED TO THE WEST WAS DETERMINED BY THE DEPARTMENT OF NATURAL RESOURCES (DNR), AND IS SHOWN ON THE ADJOINING CERTIFIED SURVEY MAPS 2385 AND 2825. A LEGAL DETERMINATION AND LOCATION OF POTENTIAL LAKEBED(S) ON THIS PROPERTY WAS NOT A PART OF THIS SURVEY. THE PRESENT AND FUTURE OWNERS OF PARCELS "A" AND "B" ARE HEREBY NOTIFIED THAT THERE MAY BE RIGHTS OF THE PUBLIC AND/OR THE STATE OF WISCONSIN IN THESE AREAS.

4. USE OF THE EXISTING ROAD(S) AND THE ENCROACHMENTS OF THE SHED AND SEPTIC SYSTEM SHOWN WITHIN THE PROPERTY BY ADJOINING OWNERS MAY INDICATE UNWRITTEN RIGHTS OF THE OTHERS. THE OWNER(S) ARE HEREBY ADVISED TO SEEK LEGAL COUNSEL ON WHAT RIGHTS OTHERS MAY HAVE, IF ANY, IN THESE AREAS.

> GRAPHIC SCALE (IN FEET) 1 inch = 100 ft.

© 2004 NICOLET SURVEYORS, INC.

PLAT OF SURVEY NE1/4 OF THE NW1/4 **SECTION 17, T.37N., R.9E.,** TOWN OF PINE LAKE,

ONEIDA COUNTY, WISCONSIN

NICOLET SURVEYORS, INC. 1222 LINCOLN STREET, RHINELANDER, WI 54501 715-362-4114 (FAX) 715-362-2808 DRAWN BY JWD DATE SEPTEMBER 14, 2004
CHECKED BY MEH SCALE 1" = 100'
F.B. FB. 29 PROJ # 560

02100

▲ APPARENT WETLANDS (SEE NOTES 2 & 3 HEREON)

LEGEND

O 3/4" x 24" IRON REBAR SET WEIGHING 1.50 LBS/LIN FT.

1" IRON PIPE FOUND

SEPTIC VENT PIPE

(46.56') RECORD DIMENSIONS

● 3/4" IRON ROD FOUND

CORNER FOUND AS NOTED