NW 1/16 CORNER

1" dia. iron pipe previously found in place. N88°24'24"E 1297.13'

1305.90'

S 89°14'12"W

Parcel A (Map No. 04-70)

A parcel of land in the Southeast Quarter of the Northwest Quarter, Section 35, Township 39 North, Range 6 East, Minocqua Township, Oneida County, Wisconsin, being parcel "A" as shown on Map Number 04-70 by Wilderness Surveying, Inc., dated November 5, 2004, more particularly described as follows:

Commencing at the northwest corner of the Northwest Quarter of the Southwest Quarter, being the quarter corner common to Section 34 and Section 35, marked by an iron pipe; thence North 89 degrees 10 minutes 57 seconds East for a distance of 1290.41 feet to the place of beginning, being the center-west sixteenth corner, marked by an aluminum capped iron pipe.

Thence North 04 degrees 25 minutes 39 seconds West for a distance of 1311.07 feet to the northwest corner of the Southeast Quarter of the Northwest Quarter, being the northwest sixteenth corner, marked by an iron pipe; thence North 88 degrees 24 minutes 24 seconds East for a distance of 1297.13 feet to the northeast corner of the Southeast Quarter of the Northwest Quarter, being the center-north sixteenth corner marked by an iron pipe; thence South 04 degrees 05 minutes 43 seconds East for a distance of 652.10 feet along the east line of the Southeast Quarter of the Northwest Quarter to an iron pipe; thence South 60 degrees 50 minutes 49 seconds West for a distance of 1422.14 feet to the place of beginning.

Together with and subject to covenants, easements, and restrictions of record.

Said property contains 29.14 acres.

Parcel B (Map No. 04-70)


A parcel of land in the Southeast Quarter of the Northwest Quarter and in the Northeast Quarter of the Southwest Quarter, Section 35, Township 39 North, Range 6 East, Minocqua Township, Oneida County, Wisconsin, being parcel "B" as shown on Map Number 04-70 by Wilderness Surveying, Inc., dated November 5, 2004, more particularly described as follows:

Commencing at the northwest corner of the Northwest Quarter of the Southwest Quarter, being the quarter corner common to Section 34 and Section 35, marked by an iron pipe; thence North 89 degrees 10 minutes 57 seconds East for a distance of 1290.41 feet to the place of beginning, being the center-west sixteenth corner, marked by an aluminum capped iron pipe.

Thence North 60 degrees 50 minutes 49 seconds East for a distance of 1422.14 feet to an iron pipe on the east line of the Southeast Quarter of the Northwest Quarter; thence South 04 degrees 05 minutes 43 seconds East for a distance of 676.11 feet to the southeast corner of the Southeast Quarter of the Northwest Quarter, being the center quarter corner, marked by an iron pipe; thence South 04 degrees 05 minutes 43 seconds East for a distance of 1298.81 feet the southeast corner of the Northeast Quarter of the Southwest Quarter, being the center-south sixteenth corner marked by an iron pipe; thence South 89 degrees 14 minutes 12 seconds West for a distance of 1305.90 feet to the southwest corner of the Northeast Quarter of the Southwest Quarter, being the southwest sixteenth corner, marked by capped aluminum monument; thence North 03 degrees 24 minutes 54 seconds West for a distance of 1296.79 feet to the place of beginning.

Together with and subject to covenants, easements, and restrictions of record.

Said property contains 48.62 acres.

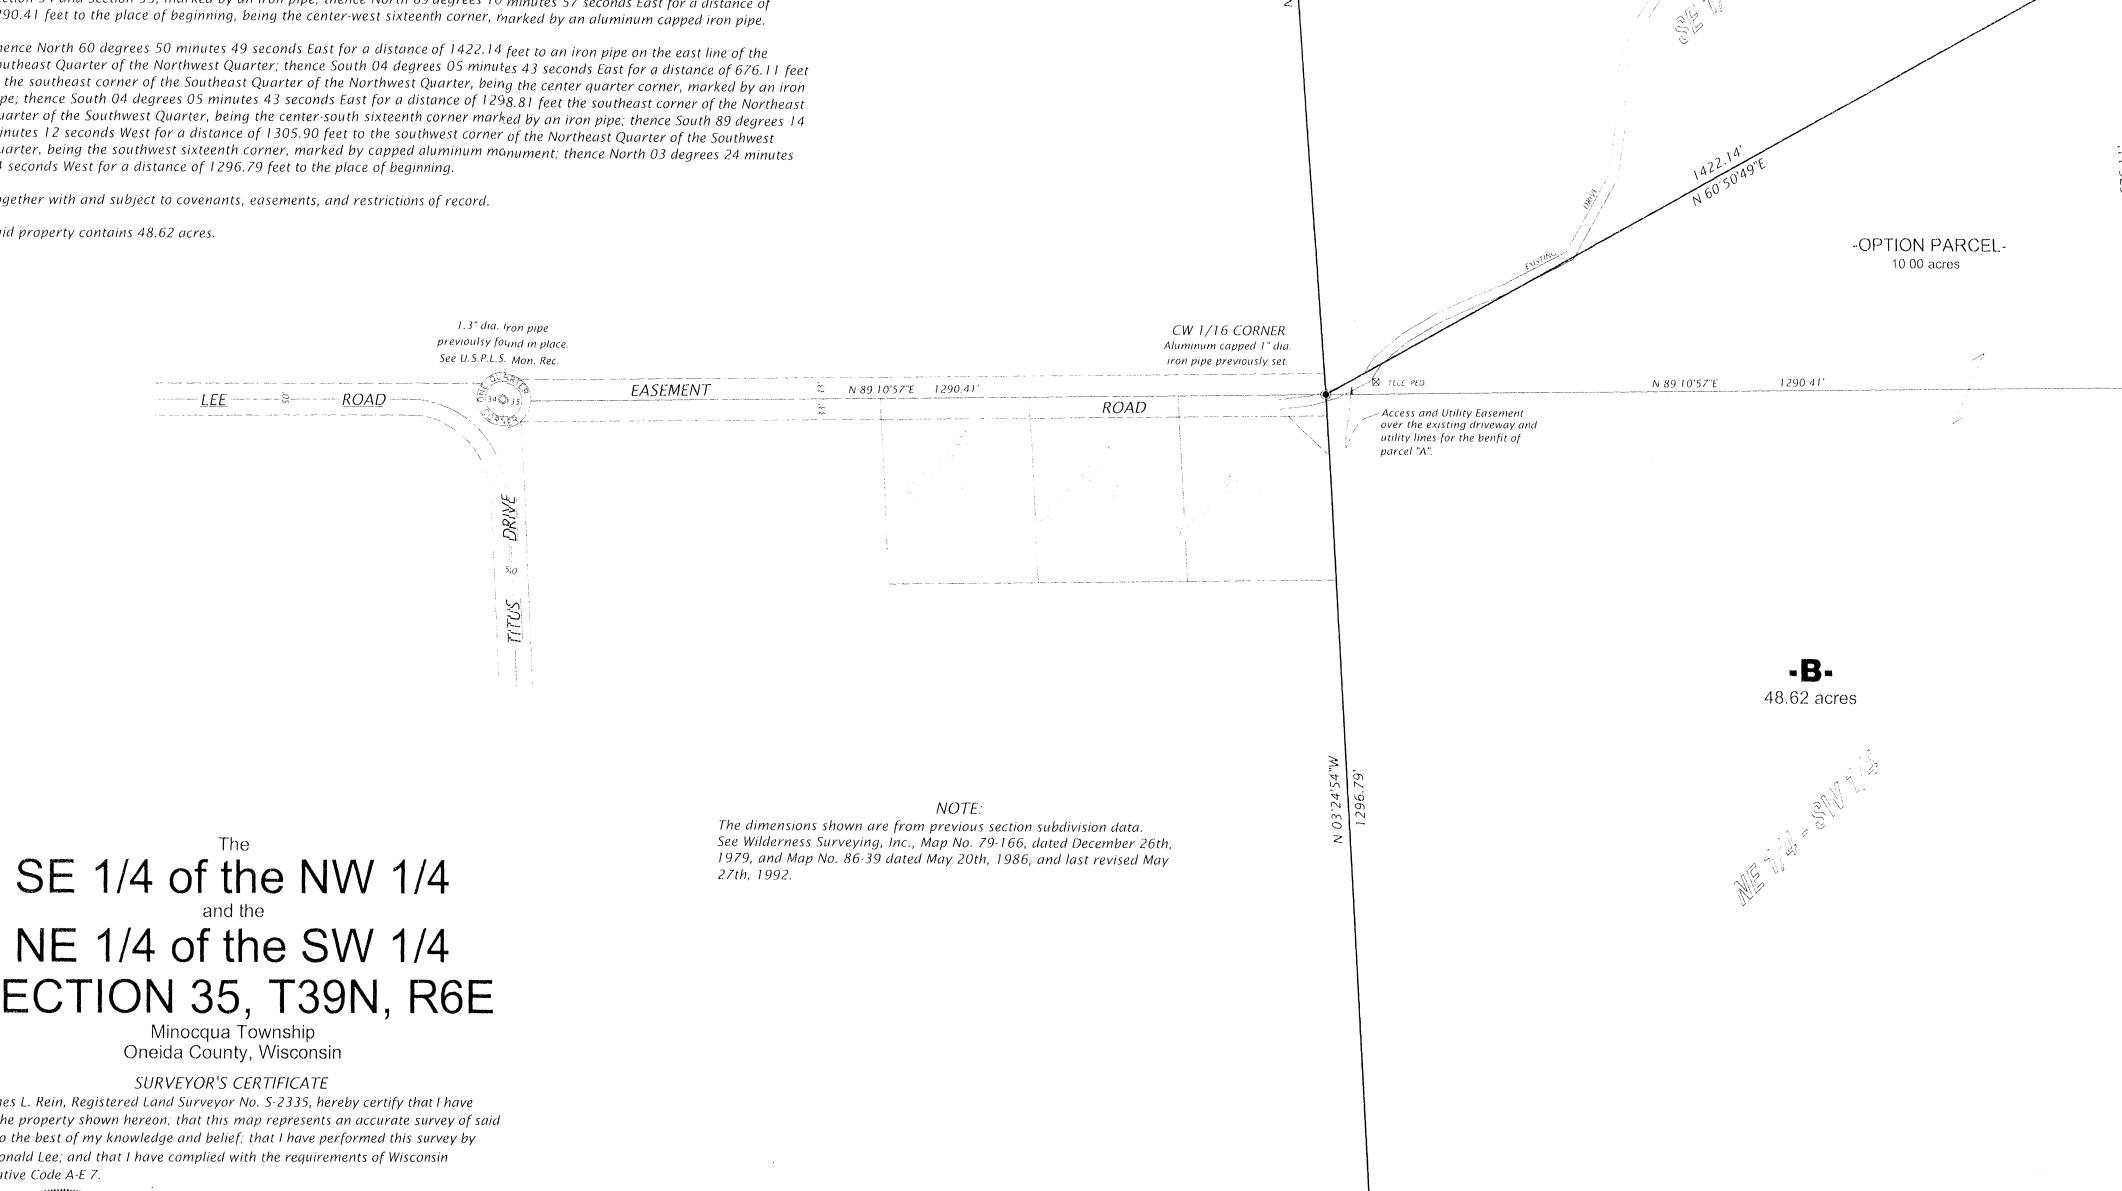

Bearing base assumed, referenced to the north line of the SE 1/4 of the NW 1/4 bearing, N88'24'24"E LEGEND \bigcirc = Iron pipe set, 1" dia. x 24" long.

CN 1/16 CORNER

1.3" dia. iron pipe

previously found in place.

1.6" dia. iron pipe

CS 1/16 CORNER

1.3" dia. iron pipe

found in place.

previously found in place.

SECTION 35, T39N, R6E

Oneida County, Wisconsin

SURVEYOR'S CERTIFICATE

I, James L. Rein, Registered Land Surveyor No. S-2335, hereby certify that I have surveyed the property shown hereon; that this map represents an accurate survey of said property to the best of my knowledge and belief; that I have performed this survey by order of Ronald Lee; and that I have complied with the requirements of Wisconsin Administrative Code A-E 7.

JAMES L.

REIN S-23**35**

MINOCQUA,

WILDERNESS

Registered Land Surveyor # S-2335 Dated this 5th day of October, 2004

SURVEYING,

MAP # C2101 DATE FILED NOV. 1.8.2004. BY. M. G.K. DESCRIPTION FILED ONEIDA CO. SURVEYOR'S OFFICE

WILDERNESS SURVEYING, INC Post Office Box 1111 - 8793 Earls Court Minocqua, Wisconsin 54548-1111 Telephone (715) 356-5100 · www.wildernesssurveying.com

Map Number: 04-70 File Number: 6&11-35-396

Drafted by: James L. Rein

SW 1/16 CORNER

Capped 2.4" dia. aluminum

monument previously set.