


MAP # 03382
DATE FILED MAY 25 2007
BY: [Signature]
DESCRIPTION FILED
ONEIDA CO. SURVEYOR'S OFFICE

LOCATED IN THE SE 1/4 OF THE SW 1/4, AND GOVERNMENT LOT 11, SECTION 16, T38N, R8E, TOWN OF NEWBOLD, ONEIDA COUNTY, WI.

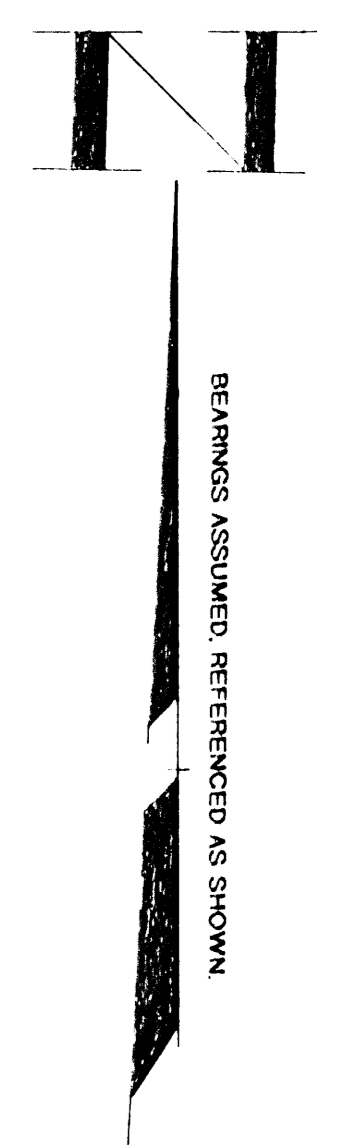


I, WILLIAM E. BANDOW, HEREBY CERTIFY THAT I HAVE SURVEYED THE ABOVE PARCEL OF LAND UNDER THE DIRECTION OF JON & BECKY BERRY, AND THAT THIS MAP IS A TRUE AND CORRECT REPRESENTATION OF THE LANDS SURVEYED TO THE BEST OF MY KNOWLEDGE AND BELIEF, THAT I HAVE PROVIDED A DESCRIPTION OF THE PARCEL ON A SEPARATE SHEET, AND THAT I HAVE COMPLIED WITH AE 7 OF THE WISCONSIN ADMINISTRATIVE CODE

William E. Bandow
WILLIAM E. BANDOW

9-11-06
DATE

- LEGEND:**
- FOUND 2" CAPPED MONUMENT
 - FOUND 1 1/2" IRON PIPE
 - FOUND 1" IRON PIPE
 - FOUND SPINDLE
 - SET 1" X 18" IRON PIPE
 - FOUND ONEIDA COUNTY MONUMENT

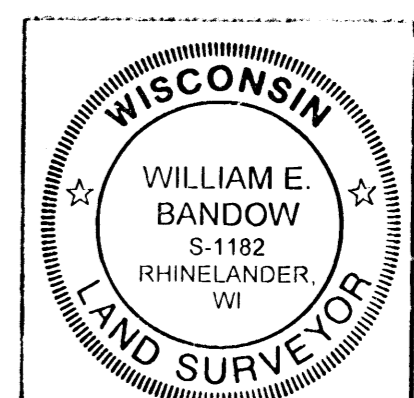

SURVEY FOR
JON & BECKY BERRY

SCALE 1" = 100' DATE 9/11/08 DWG. BY JD
DWG. NO. **10915** GENISOT AND ASSOCIATES, INC.
RHINELANDER, WI.