


I.P. or NE corner lot 15 of  
Breezy Point Plat  
as recorded in Vol. 5 Pagell  
of Oneida County Plats.

MAP # SEP-21-2007  
DATE FILED  
BY  
DESCRIPTION FILED  
ONEIDA CO. SURVEYOR'S OFFICE

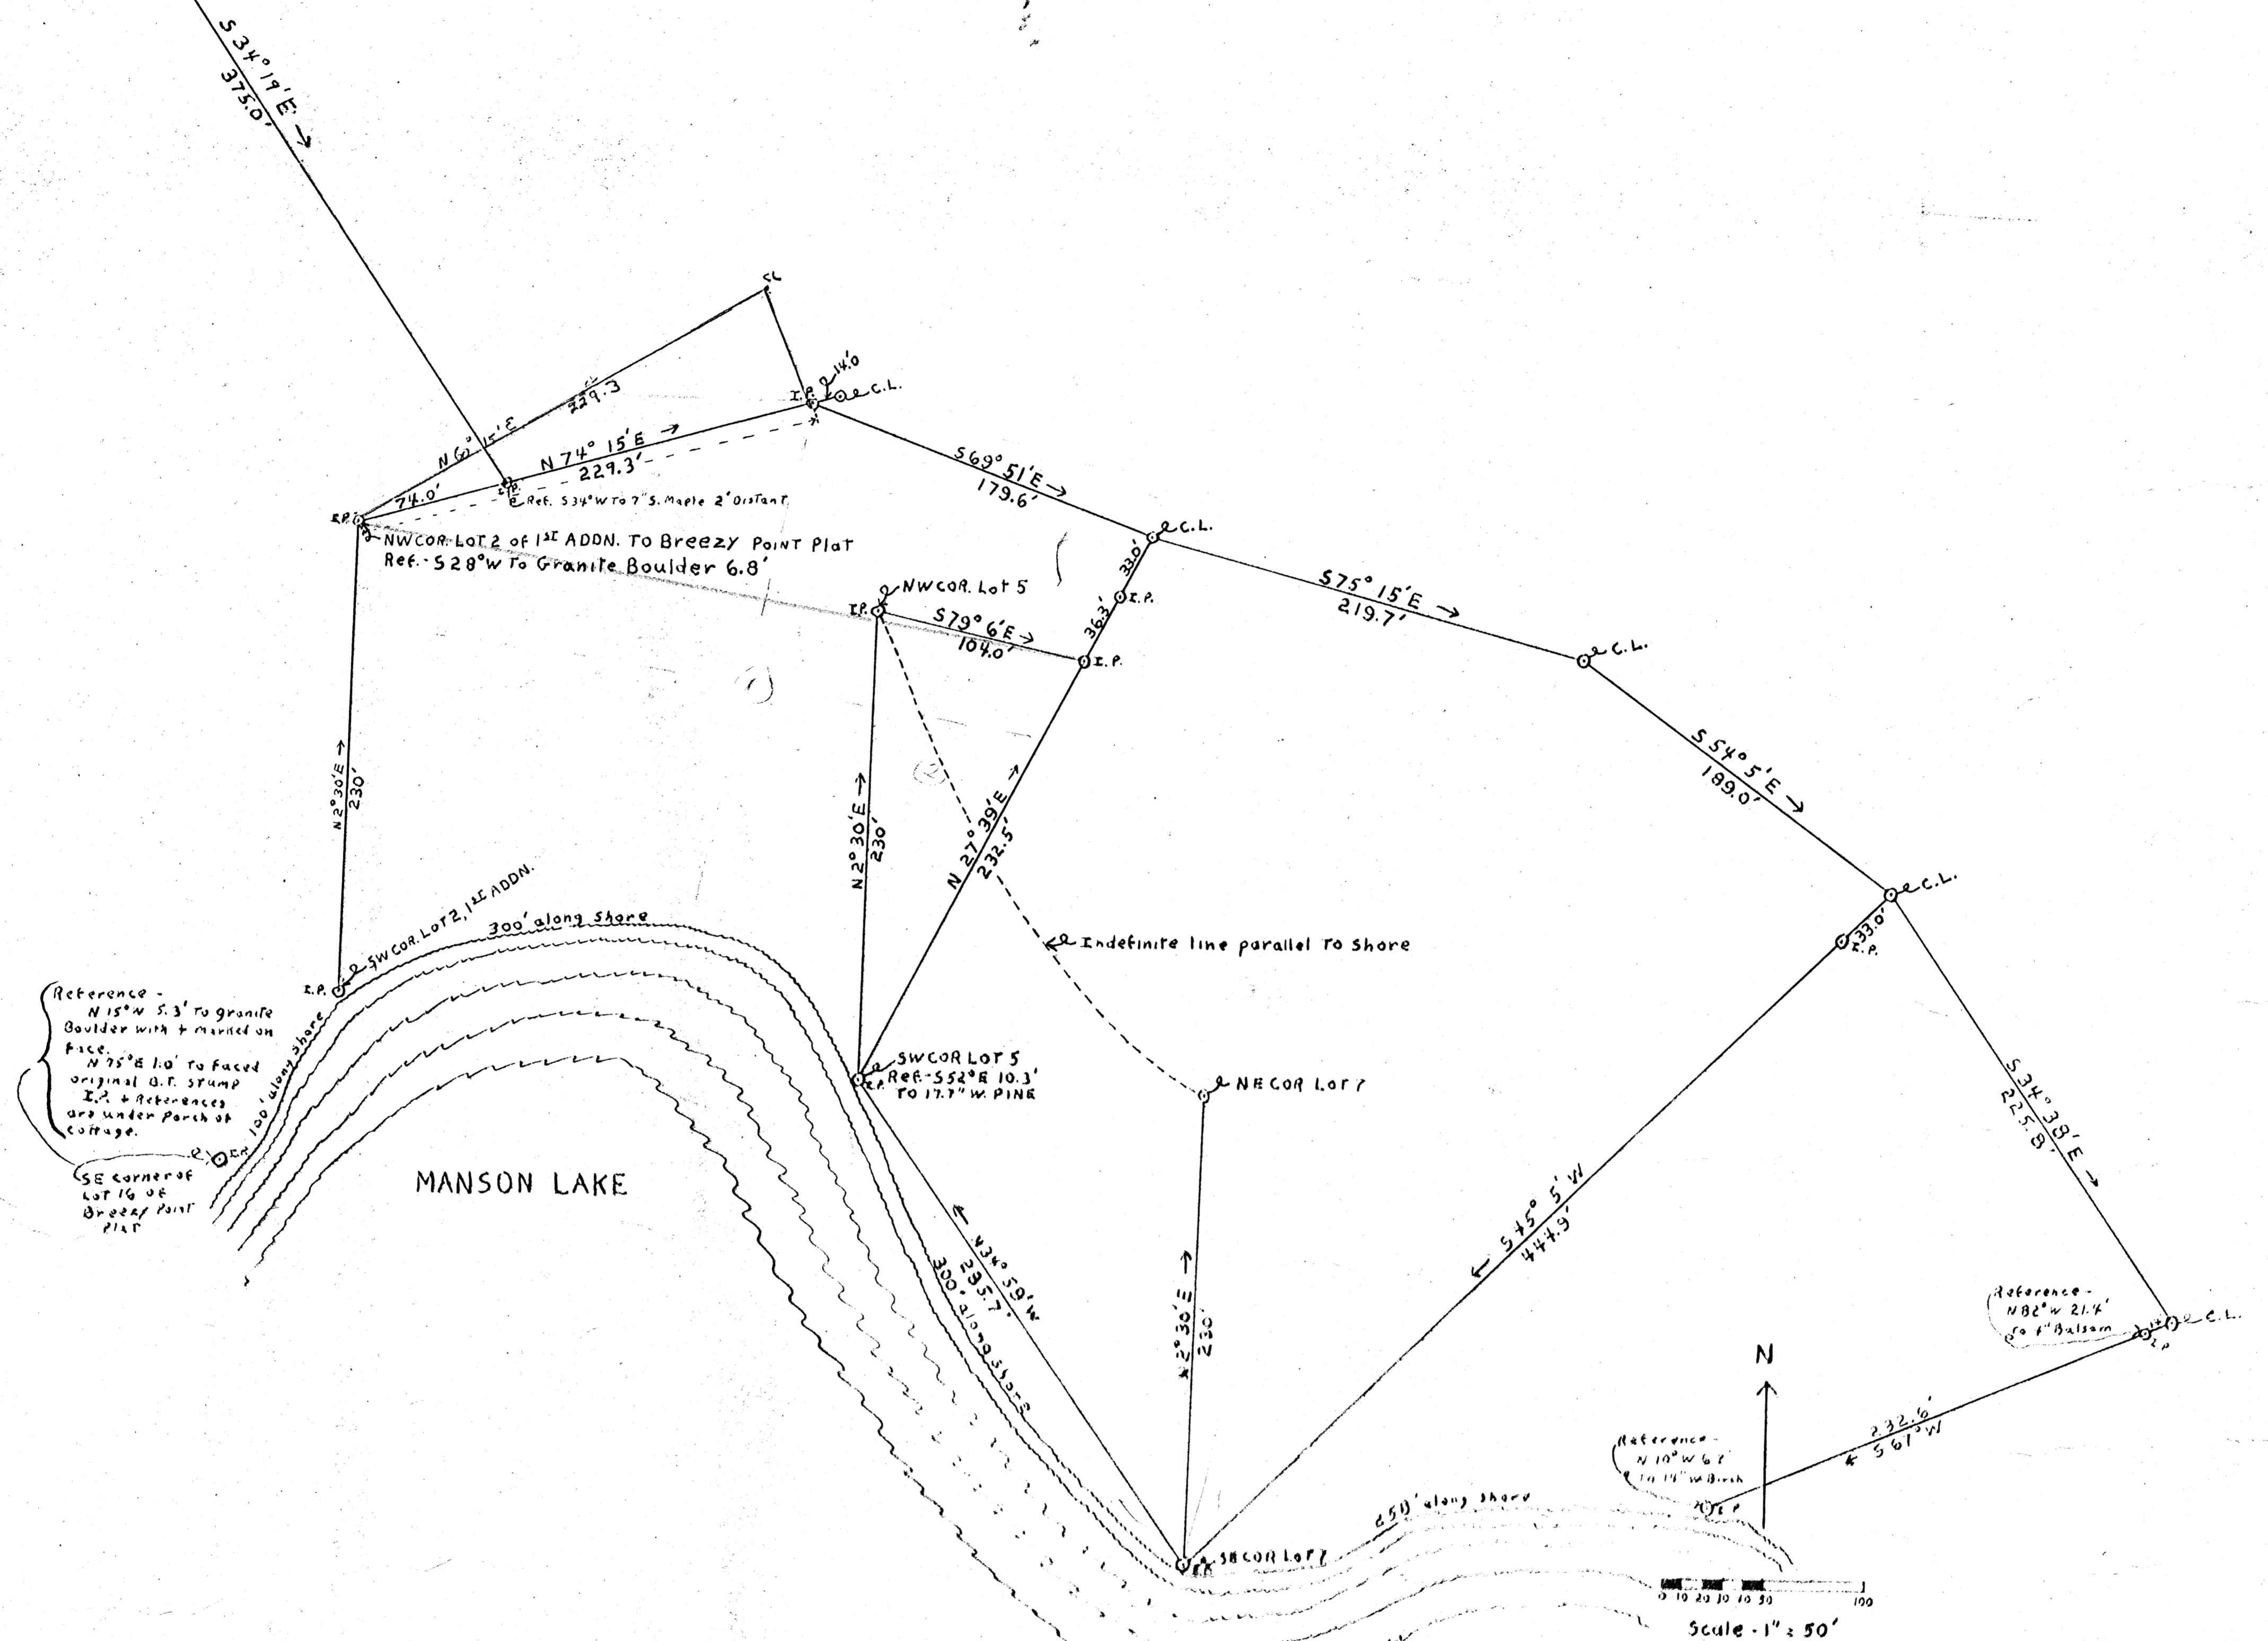

Surveyor's Affidavit  
State of Wisconsin )  
Lincoln County )  
ss

I, Marlowe Burgy, Surveyor, being first duly sworn, on oath, hereby depose and say:  
That I have surveyed, divided, and mapped, in the Town of Woodboro, County of Oneida, and State of Wisconsin, as follows:  
A portion of Govt. Lot 2, Section 33 - Township 36 North - Range 7 East including all the areas of lots 2, 3, 4, 5, 6, 7 of the unrecorded Plat of the 1<sup>st</sup> Addition to the recorded Plat of Breezy Point.  
That I have made such survey, Land division, and plat by direction of N. J. Schreiber, owner of a portion of the area surveyed.  
That such plat is a correct representation of all the exterior boundaries of the land surveyed and the subdivision thereof made.  
That I have complied with the provisions of chapter 236 of the Wisconsin Statutes and the subdivision regulations of the Town of Woodboro.

Subscribed and sworn to me this 20 day of Sept., 1958.

R. D. SORENSEN

Notary Public, Tomahawk, Wisconsin  
My commission expires MAY 20, 1962

Marlowe P. Burgy  
Surveyor  
WISCONSIN Registered Surveyor  
No. S-432

Survey extended and added to 1958 Map to tie into  
Breezy Point Plat and the I.P. referenced to 14' W Birch  
Marlowe P. Burgy July 1959

