


BY J.A.
DESCRIPTION FILED
ONEIDA CO. SURVEYOR'S OFFICE

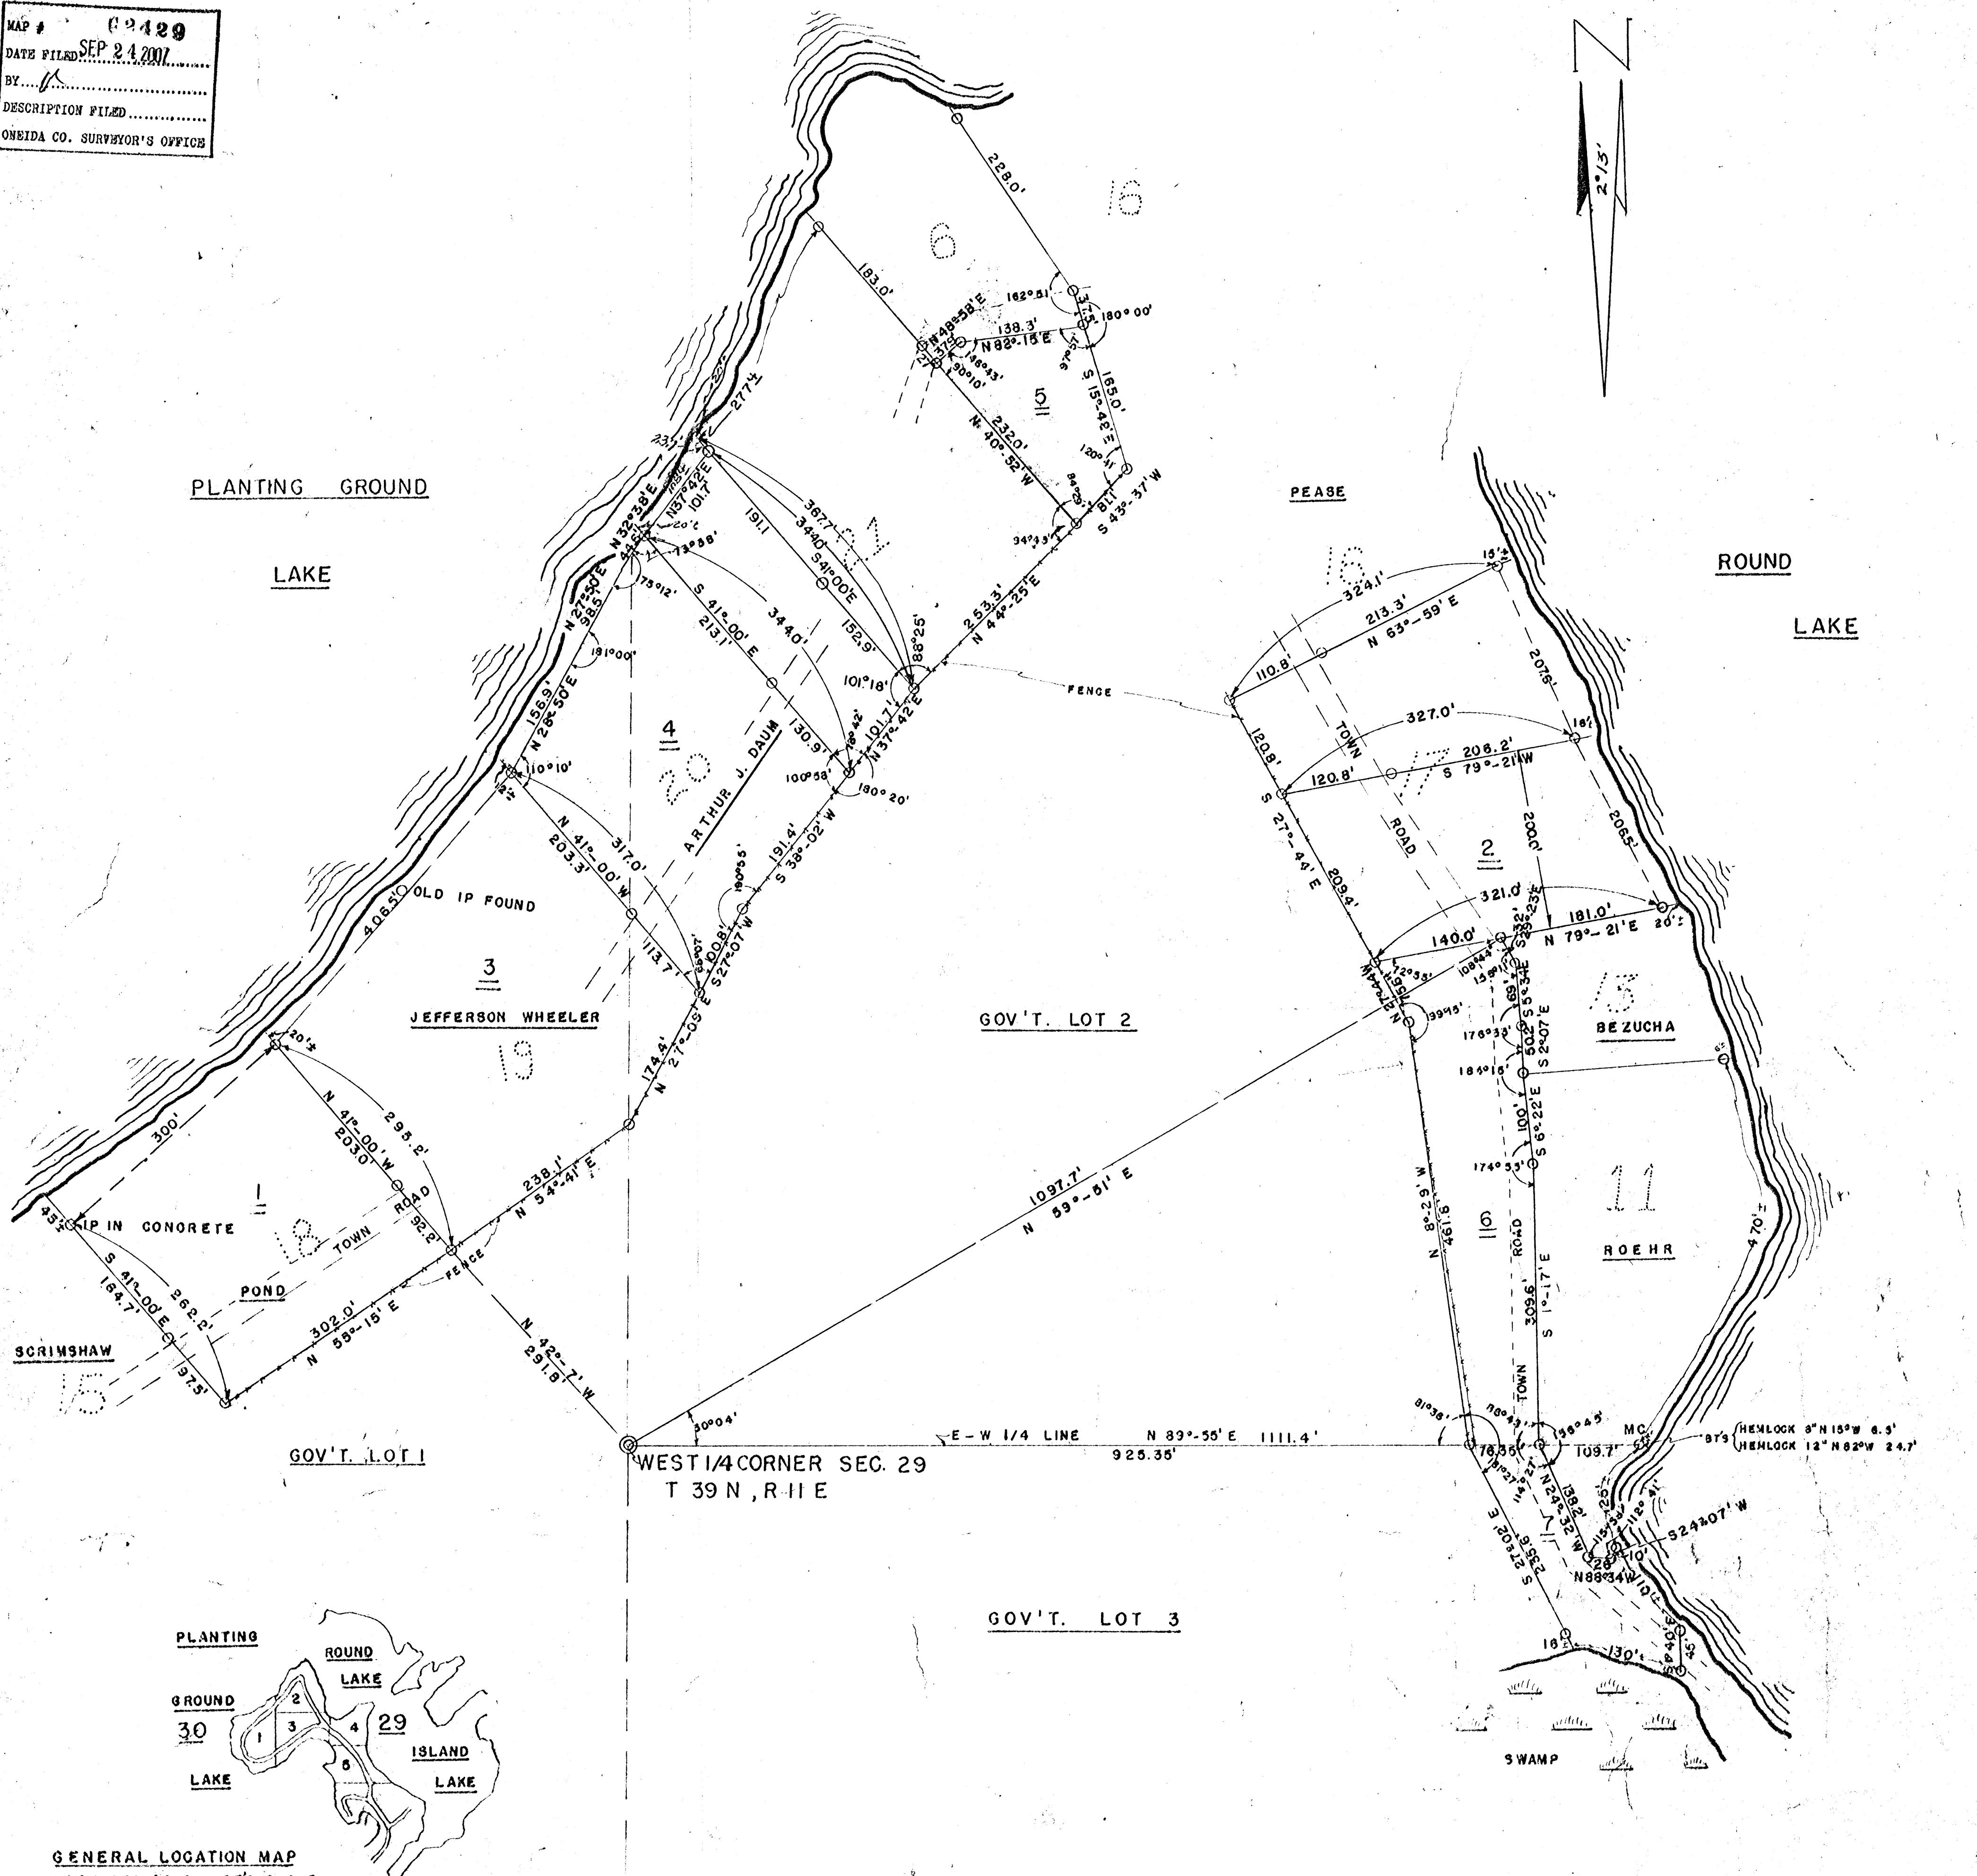

GENERAL LOCATION MAP
LOT 1 SEC 30 & LOTS 2 & 3
SEC. 29, T 39 N, R 11 E.

SURVEYORS CERTIFICATE

09429

We hereby certify that we have surveyed several parcels of land situated in Gov't. Lot 30, and in Gov't. Lots 2 & 3 of Sec. 29 all in T 39 N, R 11 E of the 4th P.M. Oneida County, Wisconsin, and more particularly described as follows:

PARCEL ONE: The point of beginning being an iron pipe N 42° 07' W (True) a distance of 291.8 feet from the East Quarter Corner of Sec. 30, T 39 N, R 11 E, commencing at said iron pipe, thence N 41° 00' W a distance of 291.2 feet to an iron pipe, thence N 41° 00' W a distance of 20 feet more or less to the water line of Planting Ground Lake, thence South-Westerly a distance of 300 feet more or less along said shore to the South-westerly boundary of said parcel, thence S 41° 00' E a distance of 45 feet more or less to an iron pipe, thence S 41° 00' E a distance of 262.2 feet to an iron pipe, thence N 55° 15' E a distance of 302.0 feet to the point of beginning, all being in Gov't. Lot 1, Sec. 30, T 39 N, R 11 E, Oneida County, Wisconsin.

PARCEL TWO: Starting at the West Quarter Corner of Sec. 29, T 39 N, R 11 E, thence N 55° 21' E 1097.7 feet to an iron pipe on the East side of the Town Road, this being the point of beginning, thence N 79° 21' E a distance of 181.0 feet to an iron pipe, thence N 79° 21' E a distance of 20 feet more or less to the water line of Round Lake, thence North-westerly a distance of 206.5 feet more or less along said shore line to the North East corner of said parcel, thence S 79° 21' W a distance of 16 feet more or less to an iron pipe, thence S 79° 21' W crossing the Town Road, a distance of 327.0 feet to an iron pipe, thence S 27° 44' E a distance of 209.4 feet to an iron pipe, thence N 79° 21' E, crossing the Town Road, a distance of 140.0 feet to the point of beginning, all being in Gov't. Lot 2, Sec. 29, T 39 N, R 11 E, Oneida Co., Wisconsin.

PARCEL THREE: The point of beginning being an iron pipe N 42° 07' W a distance of 291.8 feet from the West Quarter corner of Sec. 29, T 39 N, R 11 E, thence following the present fence line N 54° 41' E a distance of 230.1 feet to an iron pipe, thence N 29° 09' E a distance of 174.4 feet to an iron pipe, thence N 41° 00' W a distance of 329 feet more or less to the shore of Planting Ground Lake, thence South-westerly along the shore of said lake 406.5 feet more or less to an iron pipe, thence S 41° 00' E a distance of 315 feet more or less to the point of beginning, all being in Gov't. Lot 2, Sec. 29, and Gov't. Lot 1, Sec. 30, T 39 N, R 11 E.

PARCEL FOUR: Commencing at the West Quarter corner of Sec. 29, T 39 N, R 11 E, thence N 42° 07' W a distance of 291.8 feet to an iron pipe, thence N 54° 41' E a distance of 238.1 feet to an iron pipe, thence N 27° 09' E a distance of 174.4 feet to an iron pipe, the point of beginning of this parcel, thence N 41° 00' W a distance of 317.0 feet to an iron pipe, thence N 41° 00' W a distance of 12 feet more or less to the shoreline of Planting Ground Lake, thence North-easterly along the said shore line 300 feet more or less to the North West corner of said parcel, thence S 41° 00' E a distance of 20 feet more or less to an iron pipe, thence S 41° 00' E a distance of 344.0 feet to an iron pipe, thence S 38° 02' W a distance of 191.4 feet to an iron pipe, thence S 27° 09' W a distance of 100.8 feet to the point of beginning, all being in Gov't. Lot 1 Sec. 30, and Gov't. Lot 2, Sec. 29, T 39 N, R 11 E.



PARCEL SIX: The point of beginning being an iron pipe on the East-West Quarter line N 89° 55' E a distance of 925.35 feet from the West Quarter corner of Sec. 29, T 39 N, R 11 E, Commencing at said iron pipe, thence N 27° 29' W a distance of 461.8 feet to an iron pipe, thence N 27° 29' W a distance of 75.6 feet to an iron pipe, thence N 79° 21' E a distance of 140.0 feet to an iron pipe on the East side of the Town Road, thence N 27° 29' E a distance of 32 feet to a point, thence S 58° 34' E a distance of 69 feet along said Town Road to an iron pipe, thence S 2° 07' E a distance of 50.2 feet along said road to an iron pipe, thence S 1° 17' E a distance of 100.0 feet along said road to an iron pipe on the East-West Quarter line, thence S 89° 55' W along said line a distance of 26.35 feet to the point of beginning, all being in Gov't. Lot 2, Sec. 29, T 39 N, R 11 E, excepting that part claimed for Town Road.

PARCEL SEVEN: The point of beginning being an iron pipe on the East-West Quarter line N 89° 55' E a distance of 925.35 feet from the West Quarter corner of Sec. 29, T 39 N, R 11 E, Commencing at said iron pipe, thence S 27° 02' E a distance of 235.6 feet to an iron pipe, thence S 27° 02' E a distance of 16 feet more or less to the edge of a swamp being a part of Planting Ground Lake, thence North-westerly along the edge of said swamp a distance of 130.0 feet more or less to the Southeast corner of this parcel, thence N 1° 40' W a distance of 4 feet more or less to an iron pipe, thence N 1° 40' W a distance of 87.45 feet to an iron pipe on the South shore of Round Lake, thence N 1° 40' W a distance of 4 feet more or less to the waters edge, thence North-westerly along said waters edge a distance of 110 feet more or less to an iron pipe on the bank of said lake, thence S 24° 07' W a distance of 10.0 feet to an iron pipe, thence N 24° 32' W a distance of 138.2 feet to an iron pipe on the East-West line of said section, thence S 89° 55' W along said line a distance of 70.35 feet to the point of beginning, all being in Gov't. Lot 3, Sec. 29, T 39 N, R 11 E, and excepting that part now in use as a town road.

S. L. WHEELER	
608 W. WISCONSIN AVE.	
MILWAUKEE, WI.	
RECEIVED 11/2/02 BY LETTER OF 10/20/02	
J. A. ABERSHAY	
WISCONSIN SURVEYING ENGINEERING CO.	
REG. NO. 100 DATE 9-21-99 OWNED BY	
DWO. NO. 382 GENSOI ENGINEERING CO.	
528-A RHINELANDER, WI.	

Sec. 29 + 30 T 39 N R 11 E