


County plat of  
**BANG-ISH-UMET**  
GOV'T. LOT 4  
SECTION 15, T39N, R6E  
Minocqua Township  
Oneida County Wi.

inman-foltz and associates, inc.  
engineers surveyors architects  
p.o. box 4 minocqua, wisconsin 54450  
(715) 358-8485

Registered Land Surveyor S-1416

KAWAGUESAGA

LAKE

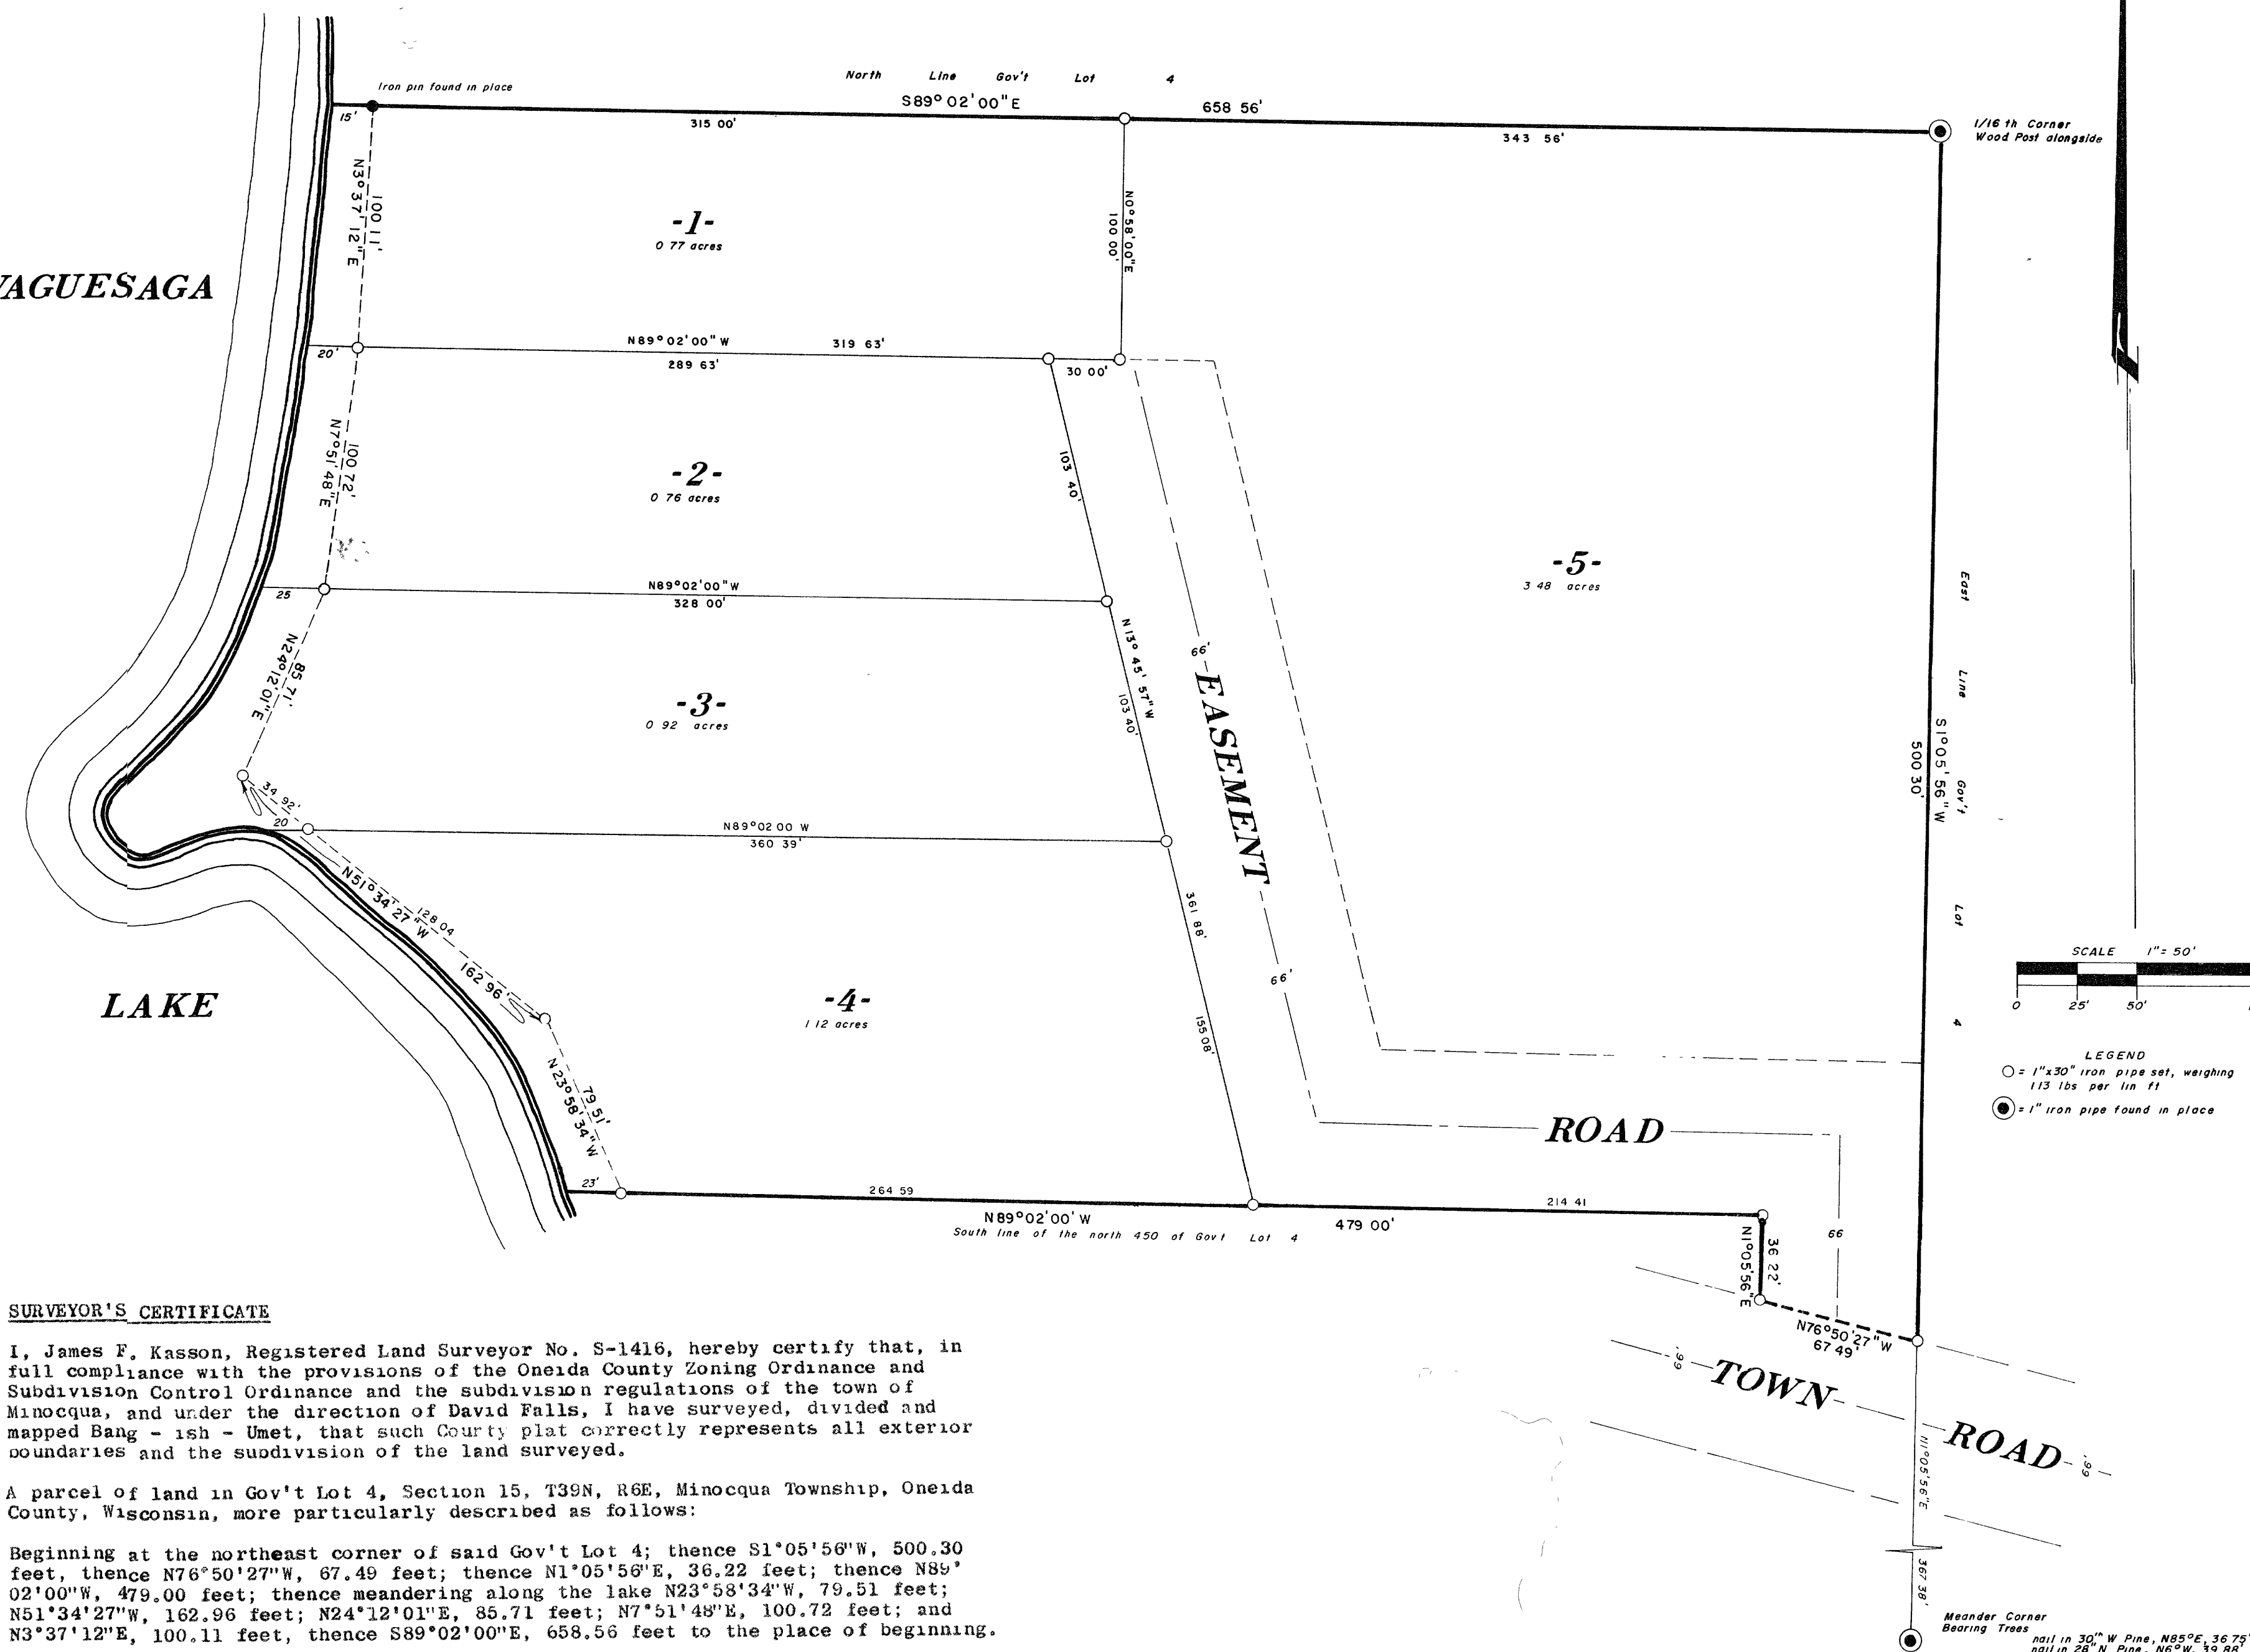

**SURVEYOR'S CERTIFICATE**

I, James F. Kasson, Registered Land Surveyor No. S-1416, hereby certify that, in full compliance with the provisions of the Oneida County Zoning Ordinance and Subdivision Control Ordinance and the subdivision regulations of the town of Minocqua, and under the direction of David Falls, I have surveyed, divided and mapped Bang - ish - Umet, that such County plat correctly represents all exterior boundaries and the subdivision of the land surveyed.

A parcel of land in Gov't Lot 4, Section 15, T39N, R6E, Minocqua Township, Oneida County, Wisconsin, more particularly described as follows:

Beginning at the northeast corner of said Gov't Lot 4; thence S1°05'56"W, 500.30 feet; thence N76°50'27"W, 67.49 feet; thence N1°05'56"E, 36.22 feet; thence N89°02'00"W, 479.00 feet; thence meandering along the lake N23°58'34"W, 79.51 feet; N51°34'27"W, 162.96 feet; N24°12'01"E, 85.71 feet; N7°51'48"E, 100.72 feet; and N3°37'12"E, 100.11 feet; thence S89°02'00"E, 658.56 feet to the place of beginning.

Including also all that land lying between the meander lines and the lake, including all riparian rights thereto.

Lots 1, 2, 3, 4 and 5 have the complete right of ingress and egress to the town road over the 66 foot easement road shown hereon.

Subject to any easements, restrictions, and rights of way of record or of use, and to a perpetual easement for public utilities.

Dated at Minocqua, Wisconsin  
this 26th day of May, 1978.

Please see seal and  
signature above.

**OWNER'S CERTIFICATE OF DEDICATION**

As owners, we hereby certify that we have caused the land described on this plat to be surveyed, divided, mapped and dedicated as represented on the plat. We also certify that this plat is required by s.9.119(C) of the Oneida County Zoning and Shorelands Protection Ordinance to be submitted to the Town Board, Town of Minocqua, and to the Oneida County Planning and Zoning Administrator for approval or objection.

Witness the hand and seal of said owners this \_\_\_\_\_ day of \_\_\_\_\_, 1978.

Witness	<i>John L. Falls</i>	John L. Falls
Witness	<i>David C. Falls</i>	David C. Falls
Witness	<i>William H. Falls</i>	William H. Falls
Witness	<i>Richard H. Falls</i>	Richard H. Falls
Witness	<i>Hugh C. Falls</i>	Hugh C. Falls
Witness	<i>Frederick H. Falls</i>	Frederick H. Falls

State of \_\_\_\_\_ County) ss Personally came before me this \_\_\_\_\_ day of \_\_\_\_\_, 1978, the aforementioned John L., David C., William H., Richard H., Hugh C., and Frederick H. Falls, to me known to be the persons who executed the foregoing instrument and acknowledged the same.

Notary Public, County of \_\_\_\_\_  
State of \_\_\_\_\_ My commission \_\_\_\_\_

**COUNTY TREASURER'S CERTIFICATE**

State of Wisconsin) ss I, \_\_\_\_\_, being the duly elected, qualified and acting treasurer of the County of Oneida, do hereby certify that the records at my office show no unredeemed tax sales and no unpaid taxes or special assessments as of \_\_\_\_\_ affecting the lands included in the County plat of Bang - ish - Umet.

Date \_\_\_\_\_ County Treasurer

**CERTIFICATE OF TOWN TREASURER**

State of Wisconsin) ss I, \_\_\_\_\_, being the duly elected, qualified and acting treasurer of the town of Minocqua, do hereby certify that in accordance with the records in my office, there are no unpaid taxes or unpaid special assessments as of \_\_\_\_\_ on any of the land included in the County plat of Bang - ish - Umet.

Date \_\_\_\_\_ Town Treasurer

**TOWN BOARD RESOLUTION**

Resolved, that the County plat of Bang - ish - Umet in the town of Minocqua, John L., David C., William H., Richard H., Hugh C., and Frederick H. Falls, owners, is hereby approved by the town board.

Date \_\_\_\_\_ Town Chairman

I hereby certify that the foregoing is a copy of a resolution adopted by the town board of the town of Minocqua.

Town Clerk

**COUNTY PLANNING AND ZONING COMMITTEE RESOLUTION**

Resolved, that the County plat of Bang - ish - Umet, in the town of Minocqua, in the County of Oneida, John L., David C., William H., Richard H., Hugh C., and Frederick H. Falls, owners, is hereby approved by the Oneida County Planning and Zoning Committee.

Date \_\_\_\_\_ Zoning Administrator

Sheet 1 of 1

drafted by James F. Kasson

RECEIVED & FILED # 18-15-3416  
By *J. M. [Signature]*  
Oneida County Surveyor's Office  
Date 18 March 80  
DSS # 18-15-3416

RECEIVED & FILED # 18-15-3416  
By *J. M. [Signature]*  
Oneida County Surveyor's Office  
Date 18 March 80  
DSS # 18-15-3416