


469483
NOV. 28 2007
DPS
REPT 11-20
DA CO. SURVEYOR'S OFFICE


THIS MAP DOES NOT
PRESENT A CURRENT
SURVEY OF THE PROPERTY
SHOWN OR THE SITE
CONDITIONS THEREON.

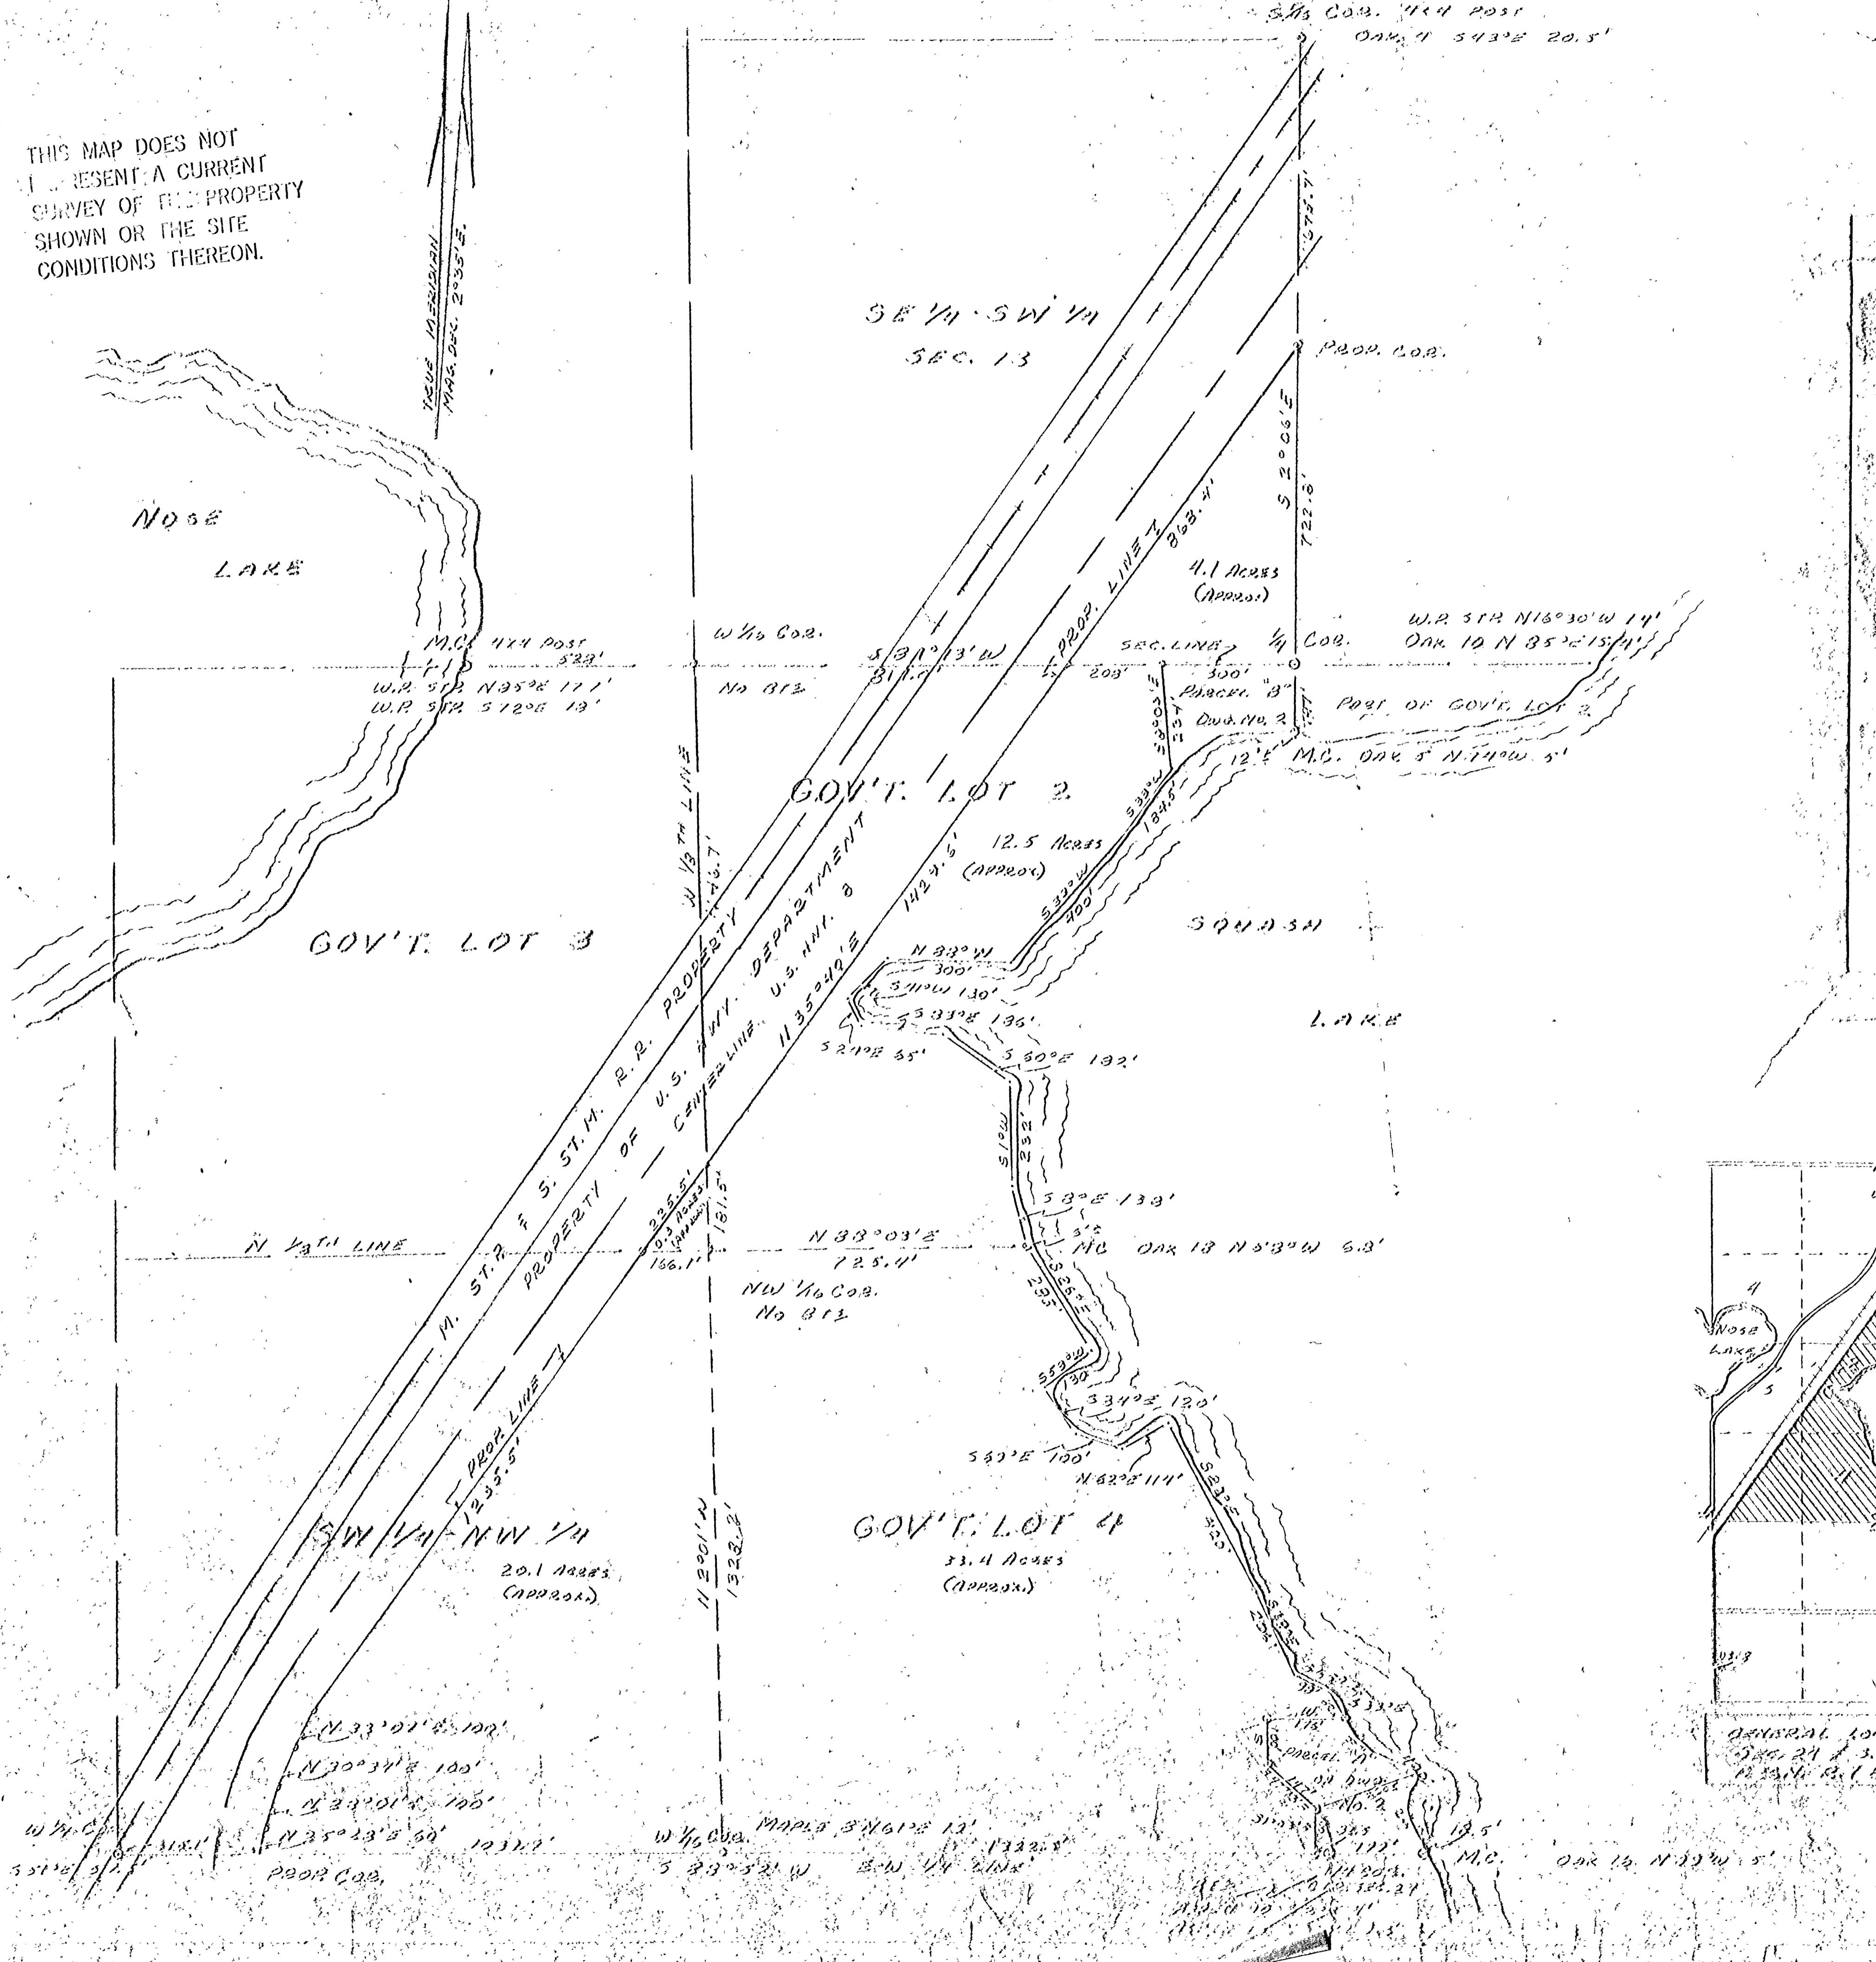



cont'd. page 90.

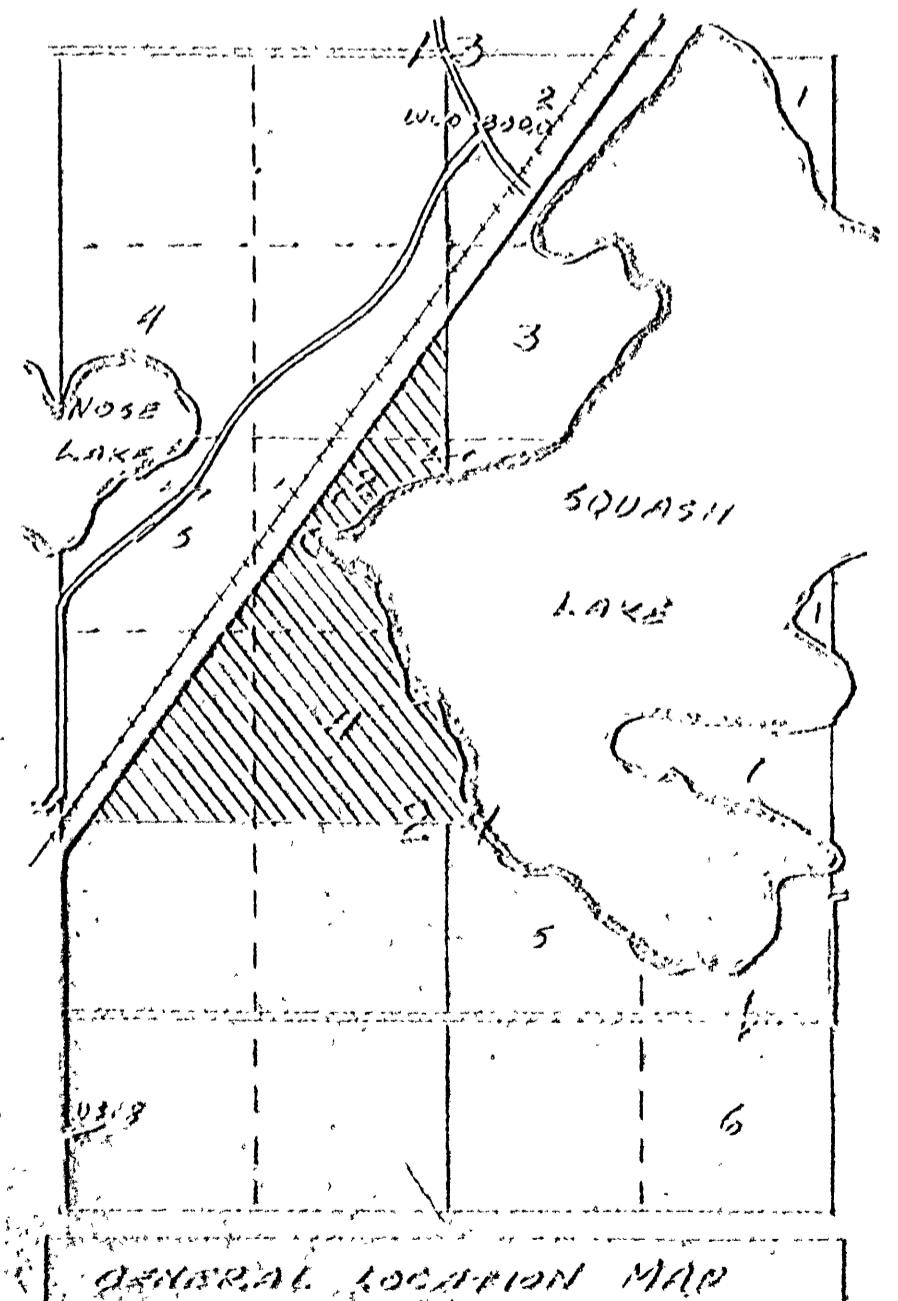

GENERAL LOCATION MAP






