
"ALTA/ACSM LAND TITLE SURVEY" LOCATED IN LOT 1 AMENDED C.S.M., VOLUME 5, PAGE 1291, BEING LOCATED IN PART OF THE NE 1/4 - NW 1/4, SECTION 33, T37N, R09E, CITY OF RHINELANDER, ONEIDA COUNTY, WISCONSIN CURVE DATA RADIUS = 108.95' ARC LENGTH = 185.15' LAND SURVEYOR: TODD LOFTUS ADDRESS: 860 BALSAM ST. RHINELANDER, WI. 54501 PHONE NUMBER:715-369-1142 R.L.S. # 1523

BITUMINOUS SURFACE

EDGE BITUMINOUS

OWNED BY JEFFREY AND

CHERYL ZDROIK

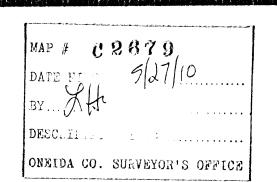

LEGEND

● EXISTING 2" IRON PIPE

EXISTING 1" IRON PIPE


O SET 1" X 24" IRON PIPE

() RECORDED AS

· · · · · NO ACCESS PER D.O.T. R/W MAP #9040-05-22

EXISTING 1" CAPPED IRON ROD

M SET P.K. NAIL

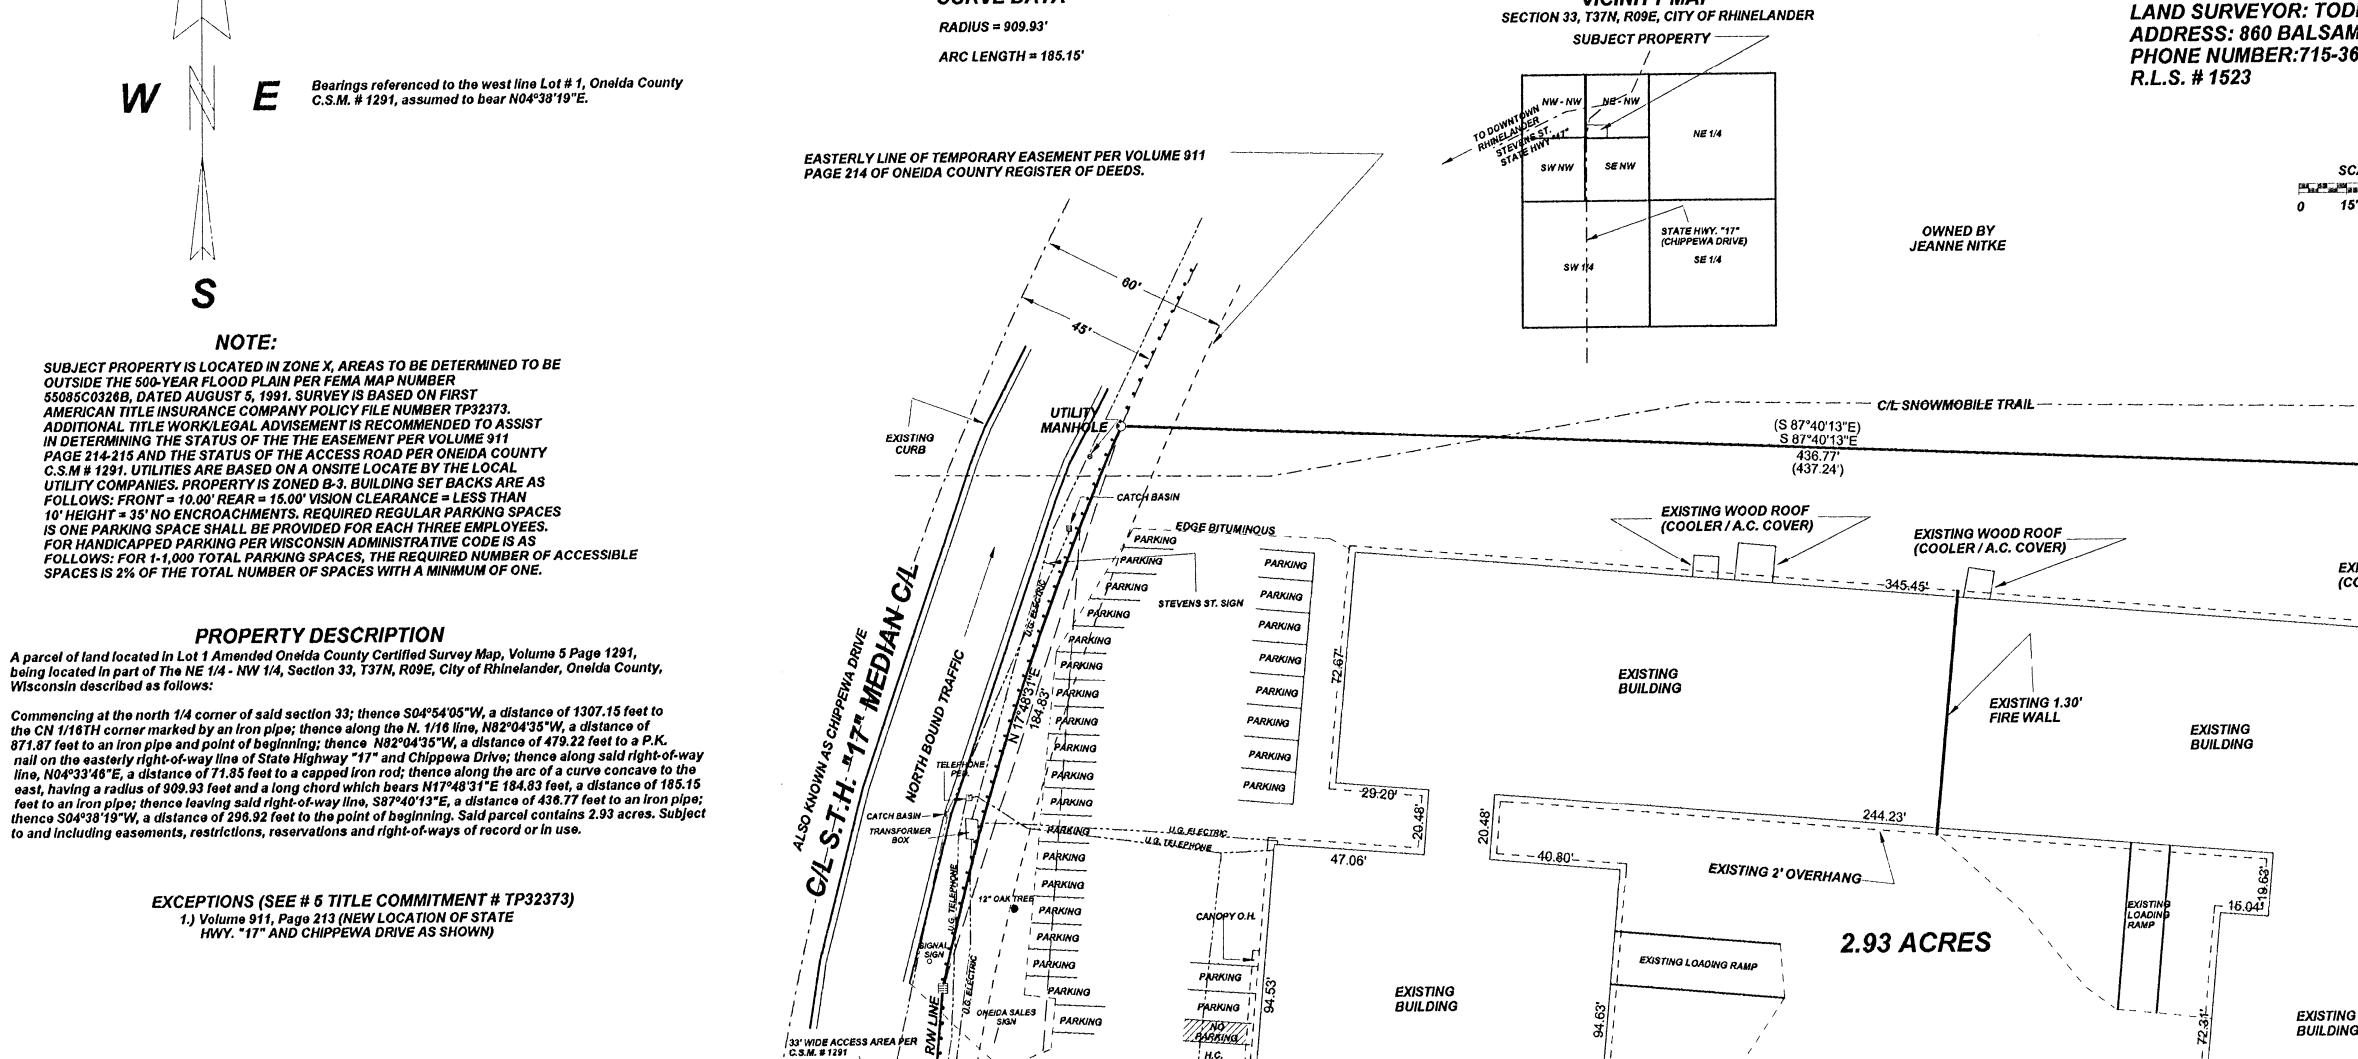

EDGE BITUMNIOUS

The undersigned, being a registered surveyor of the State of Wisconsin, certifies to Dean Distributing, inc. its successors and assigns and M & I Marshall & ILsiey Bank, 1.) this map or plat and the survey on which it is based were made in accordance with the finding of the Minimum Standard Detail Requirements for ALTA/ACSM Land Title Surveys,* jointly established and adopted by the American Land Title Association and the American Congress on Surveying and mapping in 2005 and meets the accuracy requirements for an Urban Survey, as fellowed therein] 2.) The survey was made on the ground on 09/30/09 - 10/01/09 by me or under my supervision and correctly shows the legal description and the land area of the subject Property, the location and type of all visible above-ground buildings, structures and other increases which is a survey, in the area on visible ease which the undersigned has been advised. (including sidewalks, curbs, parking areas and spaces and fences) situated on the subject Property, and any other matters situated on the subject Property, 3.) [Except as shown on the survey, I there are no party walls and no observable, above ground encroachments (a) by the improvements on the subject property and isted in the title insurance companies, or rights of way, or (b) by the improvements on any adjoining properties, streets, alleys, easements, or rights of way, or (b) by the improvements on any adjoining properties, streets, alleys, easements, or rights of way, or (b) by the improvements on the subject Property walls and no observable, above ground encroachments (a) by the improvements on the subject Property and isted in the title insurance commitment. The subject Property shown on the survey, together with appropriate recording references, to the extent that such matters can be located. The property is nown on the survey, together with appropriate recording references, to the extent that such matters can be located. The property is nown on the survey, together with appropriate recording references, to the

EXISTING ENTRANCE

EXISTING DRIVEWAY (OTHERS)

EASTERLY LINE OF 33.00' ACCESS

ROAD PER ONEIDA COUNTY C.S.M. # 1291

EXISTING CATCH BASIN

EXISTING MANHOLE -

SURVEYOR'S CERTIFICATE

REVISED 11/06/09 K.B.
Revised 03/23/10 to change surveyor's cerificate.

P.O.B. LOT # 1, ONEIDA COUNTY C.S.M. NUMBER 1291

SCALE: 1" = 30'

EXISTING WOOD ROOF (COOLER / A.C. COVER)

15:04

15.04

FODD J.
LOFTUS
S-1523
RHINELANDER,
WIS.

IG.NO. LOFTUS SURVEYING

860 BALSAM STREET

RHINELANDER, WI. 54501

1/16TH OTHERS

SURVEY FOR
ONEIDA SALES & SERVICE

RHINELANDER, WI.

SCALE: 1" = 30' DATE: 10/05/09 DWN. BY: K.B.

OWNED BY

JEANNE NITKE