
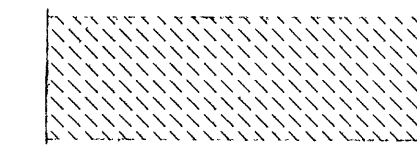
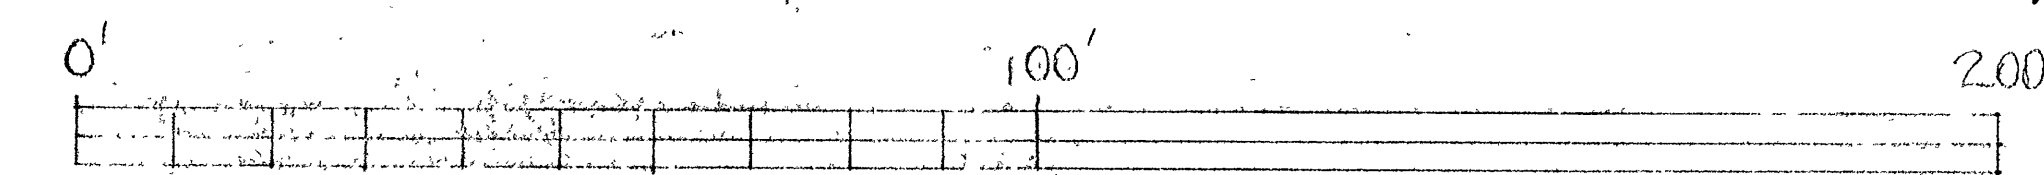


PLAT OF SURVEY OF PART OF GOV'T LOT 2, SEC. 6, T36N, R9E
CITY OF RHINELANDER, ONEIDA COUNTY, WISCONSIN

MERCHANTS STATE BANK PROPERTY SHOWN THUS: 
MERCHANTS STATE BANK-ADDITIONAL PROPERTY PROPOSED SHOWN THUS: 
SURVEY TRAVERSE PROPOSED SHOWN THUS: A — B ETC.



Herbert Moore
April 26, 1972 (Preliminary Print)
AND PETERSON
SURVEYORS
1015 NATIONAL ENGINEERS & LAND SURVEY
1015 HUMBOLDT AVENUE, MILWAUKEE, WISCONSIN 53211

FILED
FEB 8 1988
MCH

T36N R9E
Sec. 6

HERBERT MOORE
Surveyor
Oneida County, Wisconsin
Rhineland, Wisconsin 54501