

MAP # C2880

DATE FILED / - 27-16

BY DESCRIPTION FILED

ONEIDA CO. SURVEZOR'S OFFICE

All of

SECTION 5, T. 35 N., R. 9 E.

Town of Enterprise
Oneida County, Wisconsin

This is a retracement of the subdivision of Section 5 performed by former Oneida County Surveyor D.H. Vaughan (DHV) in 1908.

The details of the evidence found at corners for which USPLS Monument Records were not prepared can be found below:

C-W 1/16 Cor., Sec. 4: I searched and found no evidence of DHV's post or bearing trees.

C 1/4 Cor., Sec. 4: I searched and found no evidence of DHV's post or bearing trees.

N 1/16 Cor., Secs. 4 & 5: I found Vaughan's downed cedar 14" with scribing N83'E, 41.5 lks. and Vaughan's hemlock stump S1'W, 45 lks. As I could not find DHV's post, I set a 1" diam., 50" long iron pipe at the intersection of record distances.

NE 1/16 Cor., Sec. 5: I searched and found no evidence of DHV's post or bearing trees.

C-N 1/16 Cor., Sec. 5: I searched and found no evidence of DHV's post or bearing trees.

NW 1/16 Cor., Sec. 5: As this corner was not set by DHV and there is no record of it having been set by others, I set a 3/4" diam., 24" long Feno rod with Oneida Co. brass cap as shown. A 1-1/4" diam. iron pipe bears \$12.55\text{W}, 7.4 ft.

C-E 1/16 Cor., Sec. 5: I found Vaughan's tipped cedar 8" with scribing S42'E, 23.5 lks. As I could not find DHV's post, I set a 1" diam., 50" long iron pipe at the record bearing and distance. New bearing trees: fir 6" S14'W, 26.0'; tamarack 18" N5'W, 27.6'

C 1/4 Cor., Sec. 5: As this corner was not set by DHV, I searched and found no evidence of a monument not in the record.

C-W 1/16 Cor., Sec. 5: I found a 1-3/4" diam. iron pipe at the corner of an ancient wire fence. I was unable to find remains of DHV's bearing trees, but measurements to adjacent corners lead me to believe this to be a perpetuation of his monument.


SE 1/16 Cor., Sec. 5: As this corner was not set by DHV, I set a 3/4" diam., 24" long Feno rod with Oneida Co. brass cap as shown.

C-S 1/16 Cor., Sec. 5: As DHV made no bearing trees at this corner, I set a 1" diam. iron pipe in poured concrete base as shown. New bearing trees: b. spruce 7" N37'E 17.3'; r. maple 5" S3'W 12.5'; tamarack 11" N16'W 23.3'

SW 1/16 Cor., Sec. 5: As this corner was not set by DHV, I set a 3/4" diam., 24" long Feno rod with Oneida Co. brass cap as shown. A steel fence post bears N58'24'E, 58.4 ft.

S 1/16 Cor., Secs. 5 & 6: I found the point of DHV's wood post checking the unmarked stumps of his tamaracks. I set a 1" diam., 50" long iron pipe.

E 1/16 Cor., Secs. 5 & 8: I found an old pine stump in the NE quadrant that could be that of DHV, but there are no marks evident. I set a 3/4" diam., 24" long Feno rod with Oneida Co. brass cap as shown. A steel fence post bears N6'26'E, 18.3 ft.

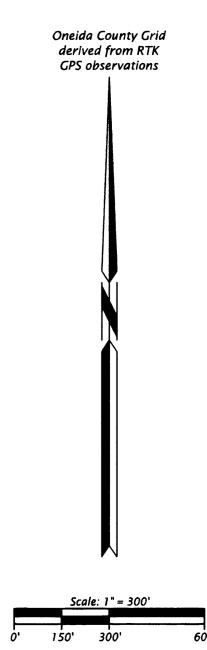

<u>LEGEND</u>

⊗ = 3/4" diam., 24" long Feno rod with brass cap set

⊕ = 1" diam. iron pipe set
 ⊕ = computed point, not monumented

 $\circ = 3/4$ " diam., 24" long iron rod set

() = measurement by D.H. Vaughan < > = measurement by GLO

The coordinates shown were derived from two independent RTK observations of the corner point and are referenced to the WISCORS GNSS Network.

Datum: NAD 1983 (2011)
Projection: WISCRS - Oneida Co.
Units: US Survey Feet

Corner positioning rationale and corner monument descriptions including corner accessories can be found on corresponding USPLS Monument Records filed in the office of the Oneida County Register of Deeds



I, Michael J. Romportl, Professional Land Surveyor No. S-1624, hereby certify that this map represents an accurate survey to the best of my knowledge and belief; that I have performed this survey at the direction of the Oneida County Land Records Committee; and that I have complied with the requirements of Wisconsin Administrative Code A-E 7.

This survey was performed using carrier-phase GNSS equipment corrected in real-time by the WISCORS network.

Michael J. Romportl, Professional Land Surveyor No. S-1624

Dated this _____ 9th day of January, 2016

DATE OF SURVEY:

BEGINNING: NOVEMBER 4, 2015
ENDING: DECEMBER 6, 2015

NAME OF SURVEYOR:
MICHAEL J. ROMPORTL
P.O. BOX 400
RHINELANDER, WI 54501

LAND INFORMATION OFFICE RHINELANDER, WISCONSIN

COUNTY OF ONEIDA

PLAT OF SURVEY

SECTION 5, T. 35 N., R. 9 E. Town of Enterprise, Oneida County, Wisconsin

 SCALE:
 DRAWN BY:
 CHECKED BY:

 1" = 300'
 J.W. AUSTIN
 M.J.R.