

Bearings magnetic

GOV'T. LOT 4
and part of
GOV'T. LOT 2
and part of
GOV'T. LOT 3
SECTION 7, T39N, R11E
Oneida County, Wis.


Scale 1"=100'

Northwoods Surveyors Inc.

September, 1973
Revised February, 1974

John J. Lind
Lead Surveyor

- ⊙ = iron pipe found in place.
 - = iron pipe set
 - ▭ = area restricted against the installation of soil absorption systems for septic tank effluent disposal
- NOTE: The filling of any wetlands shall be prohibited within lots 1 through 22.

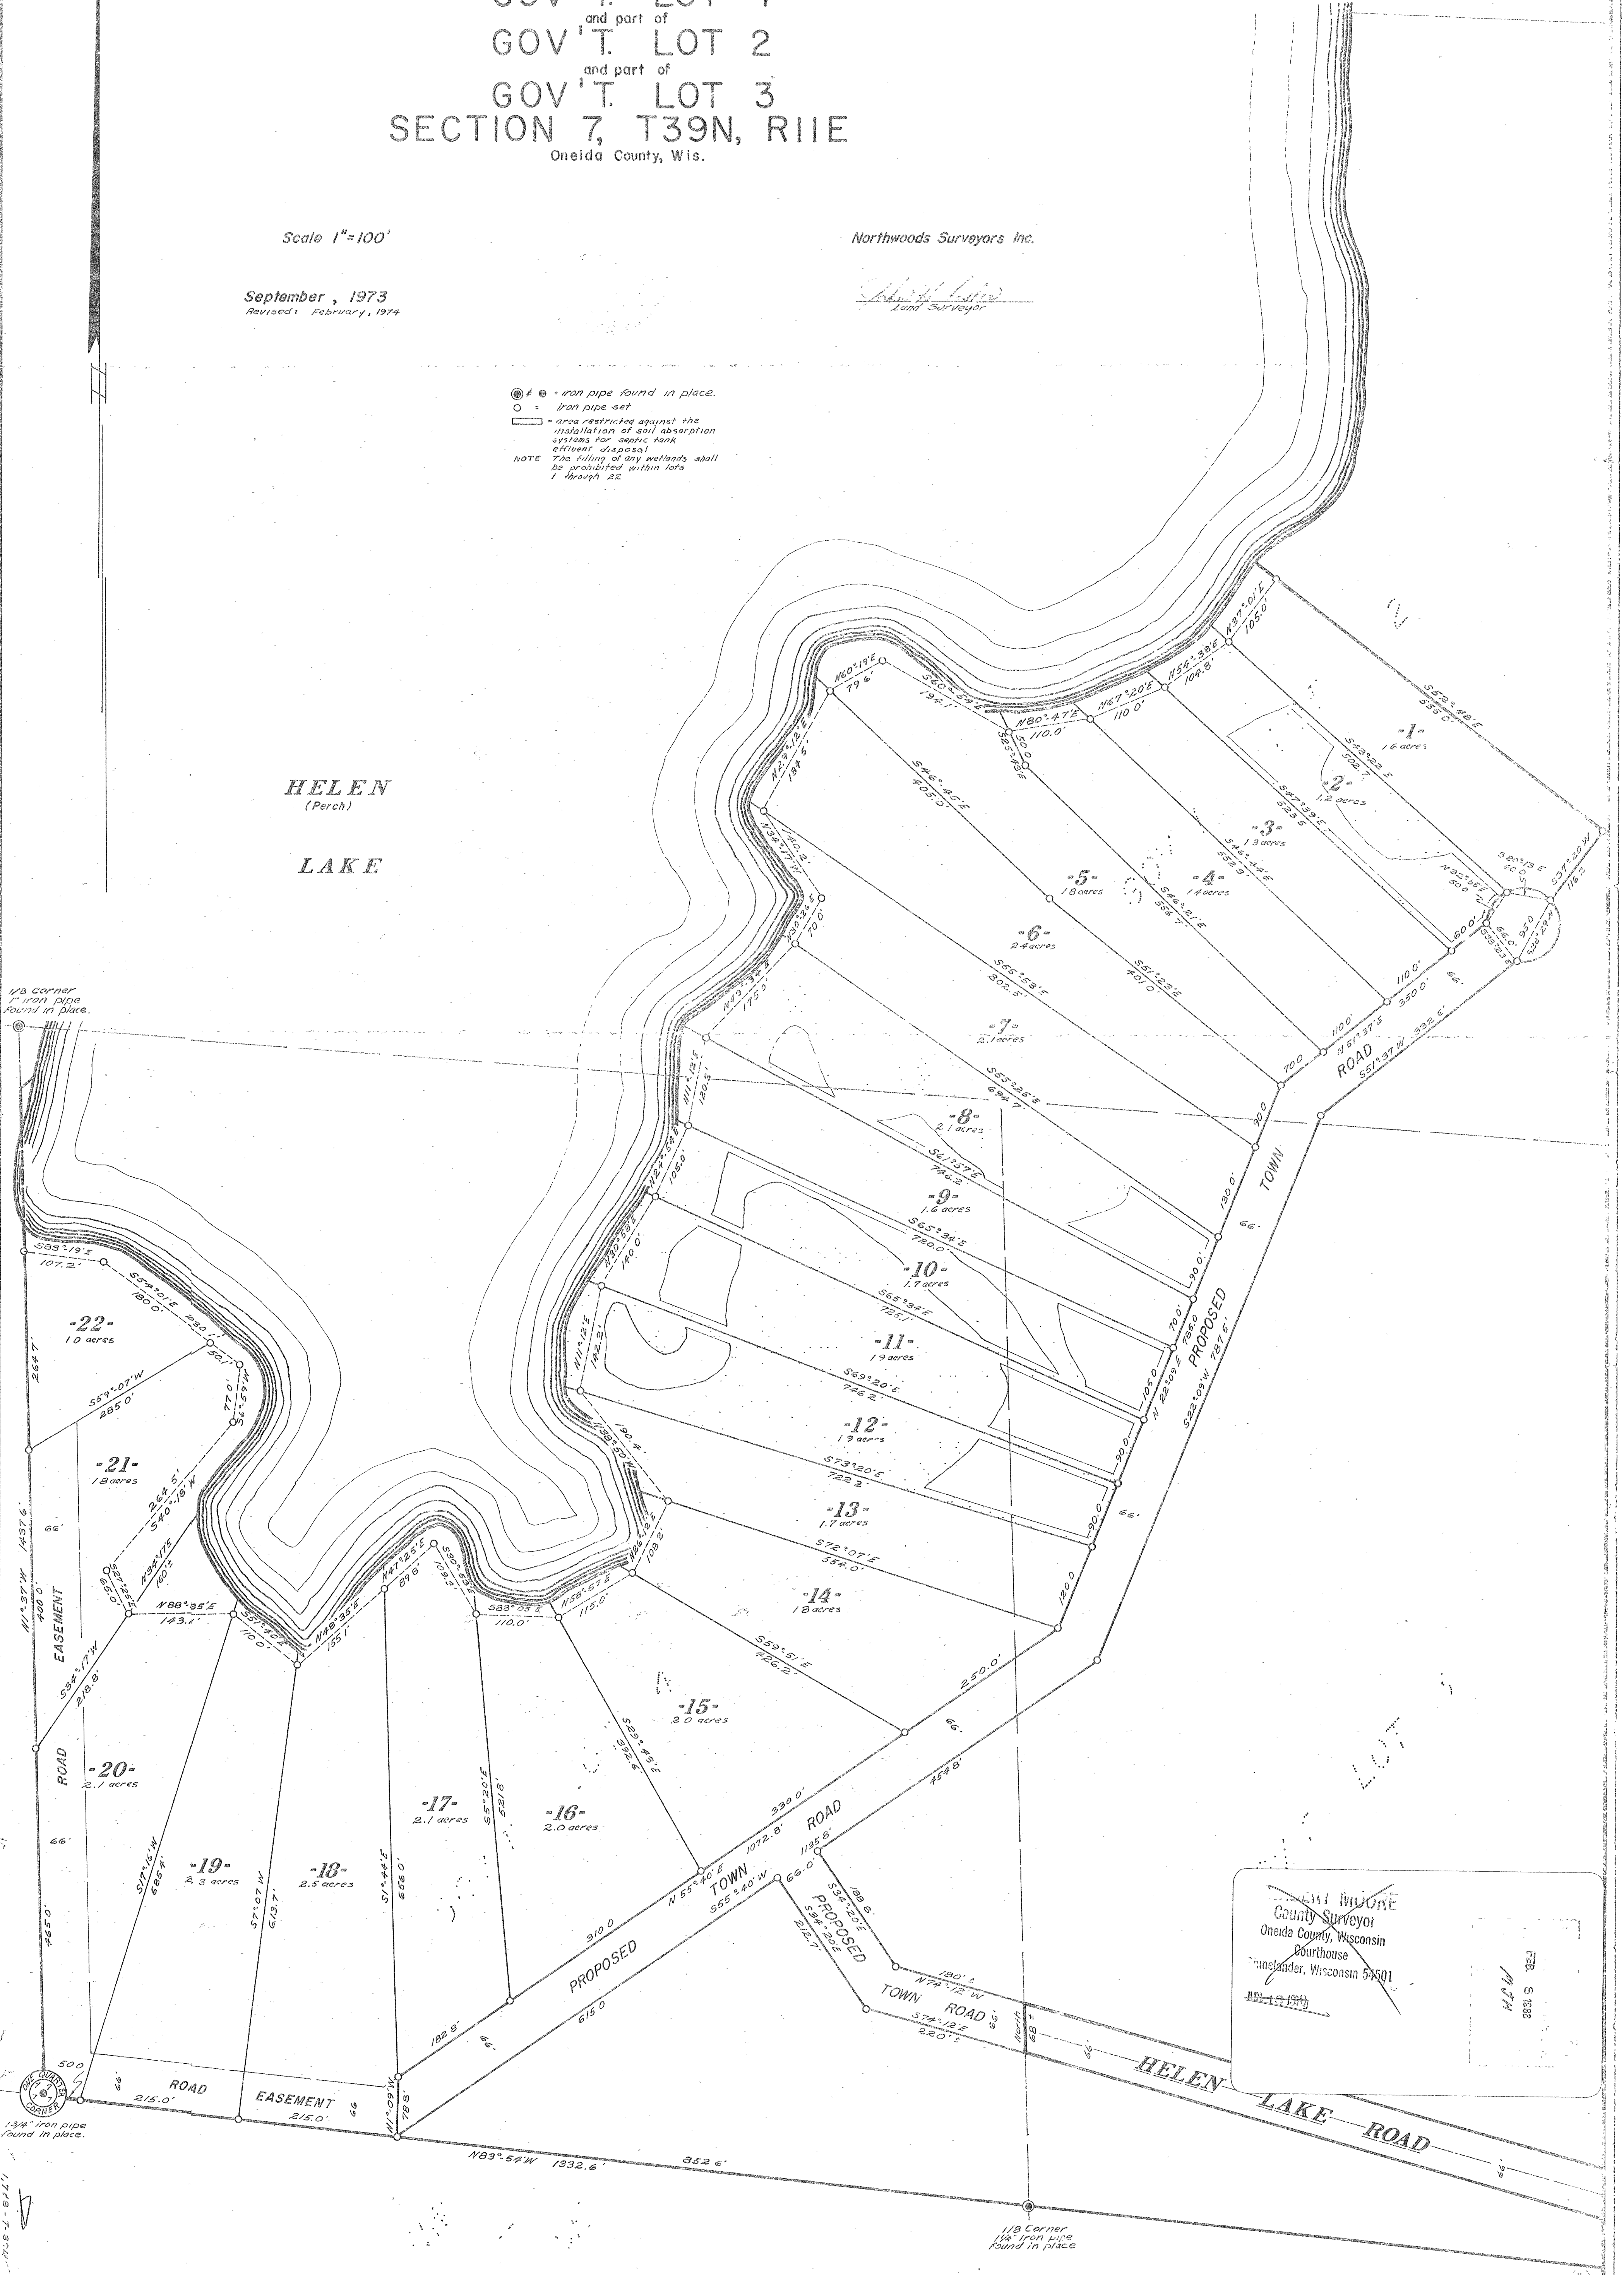

~~John J. Lind~~
County Surveyor
Oneida County, Wisconsin
Courthouse
Pinslander, Wisconsin 54501
MAY 15 1974

51688
MTH

J. Wrasmer