


- TOWN ROAD SURVEY -
of
OJIBWAY TRAIL
and
BEAVER TRAIL
and
ARBUTUS TRAIL
in the recorded plat of
FLAMBEAU HEIGHTS
being part of
GOV'T. LOT 1
SECTION 5, T39N, R5E
Town of Minocqua
Oneida County, Wisconsin


SURVEYOR'S CERTIFICATE
I, James D. Rein, Professional Land Surveyor No. S-1234, hereby certify that I have surveyed the property shown hereon; that this map represents an accurate survey of said property to the best of my knowledge and belief; that I have performed this survey by order of Town of Minocqua; and that I have complied with the requirements of Wisconsin Administrative Code A-E 7.

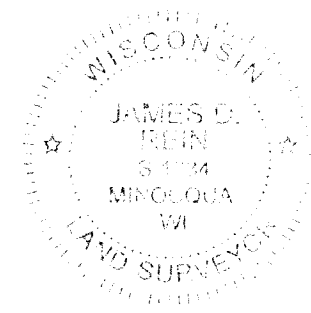

WILDERNESS SURVEYING, INC.


James D. Rein
Professional Land Surveyor No. S-1234
Dated this 11th day of October, 2019

Field survey was completed on September 26, 2019.

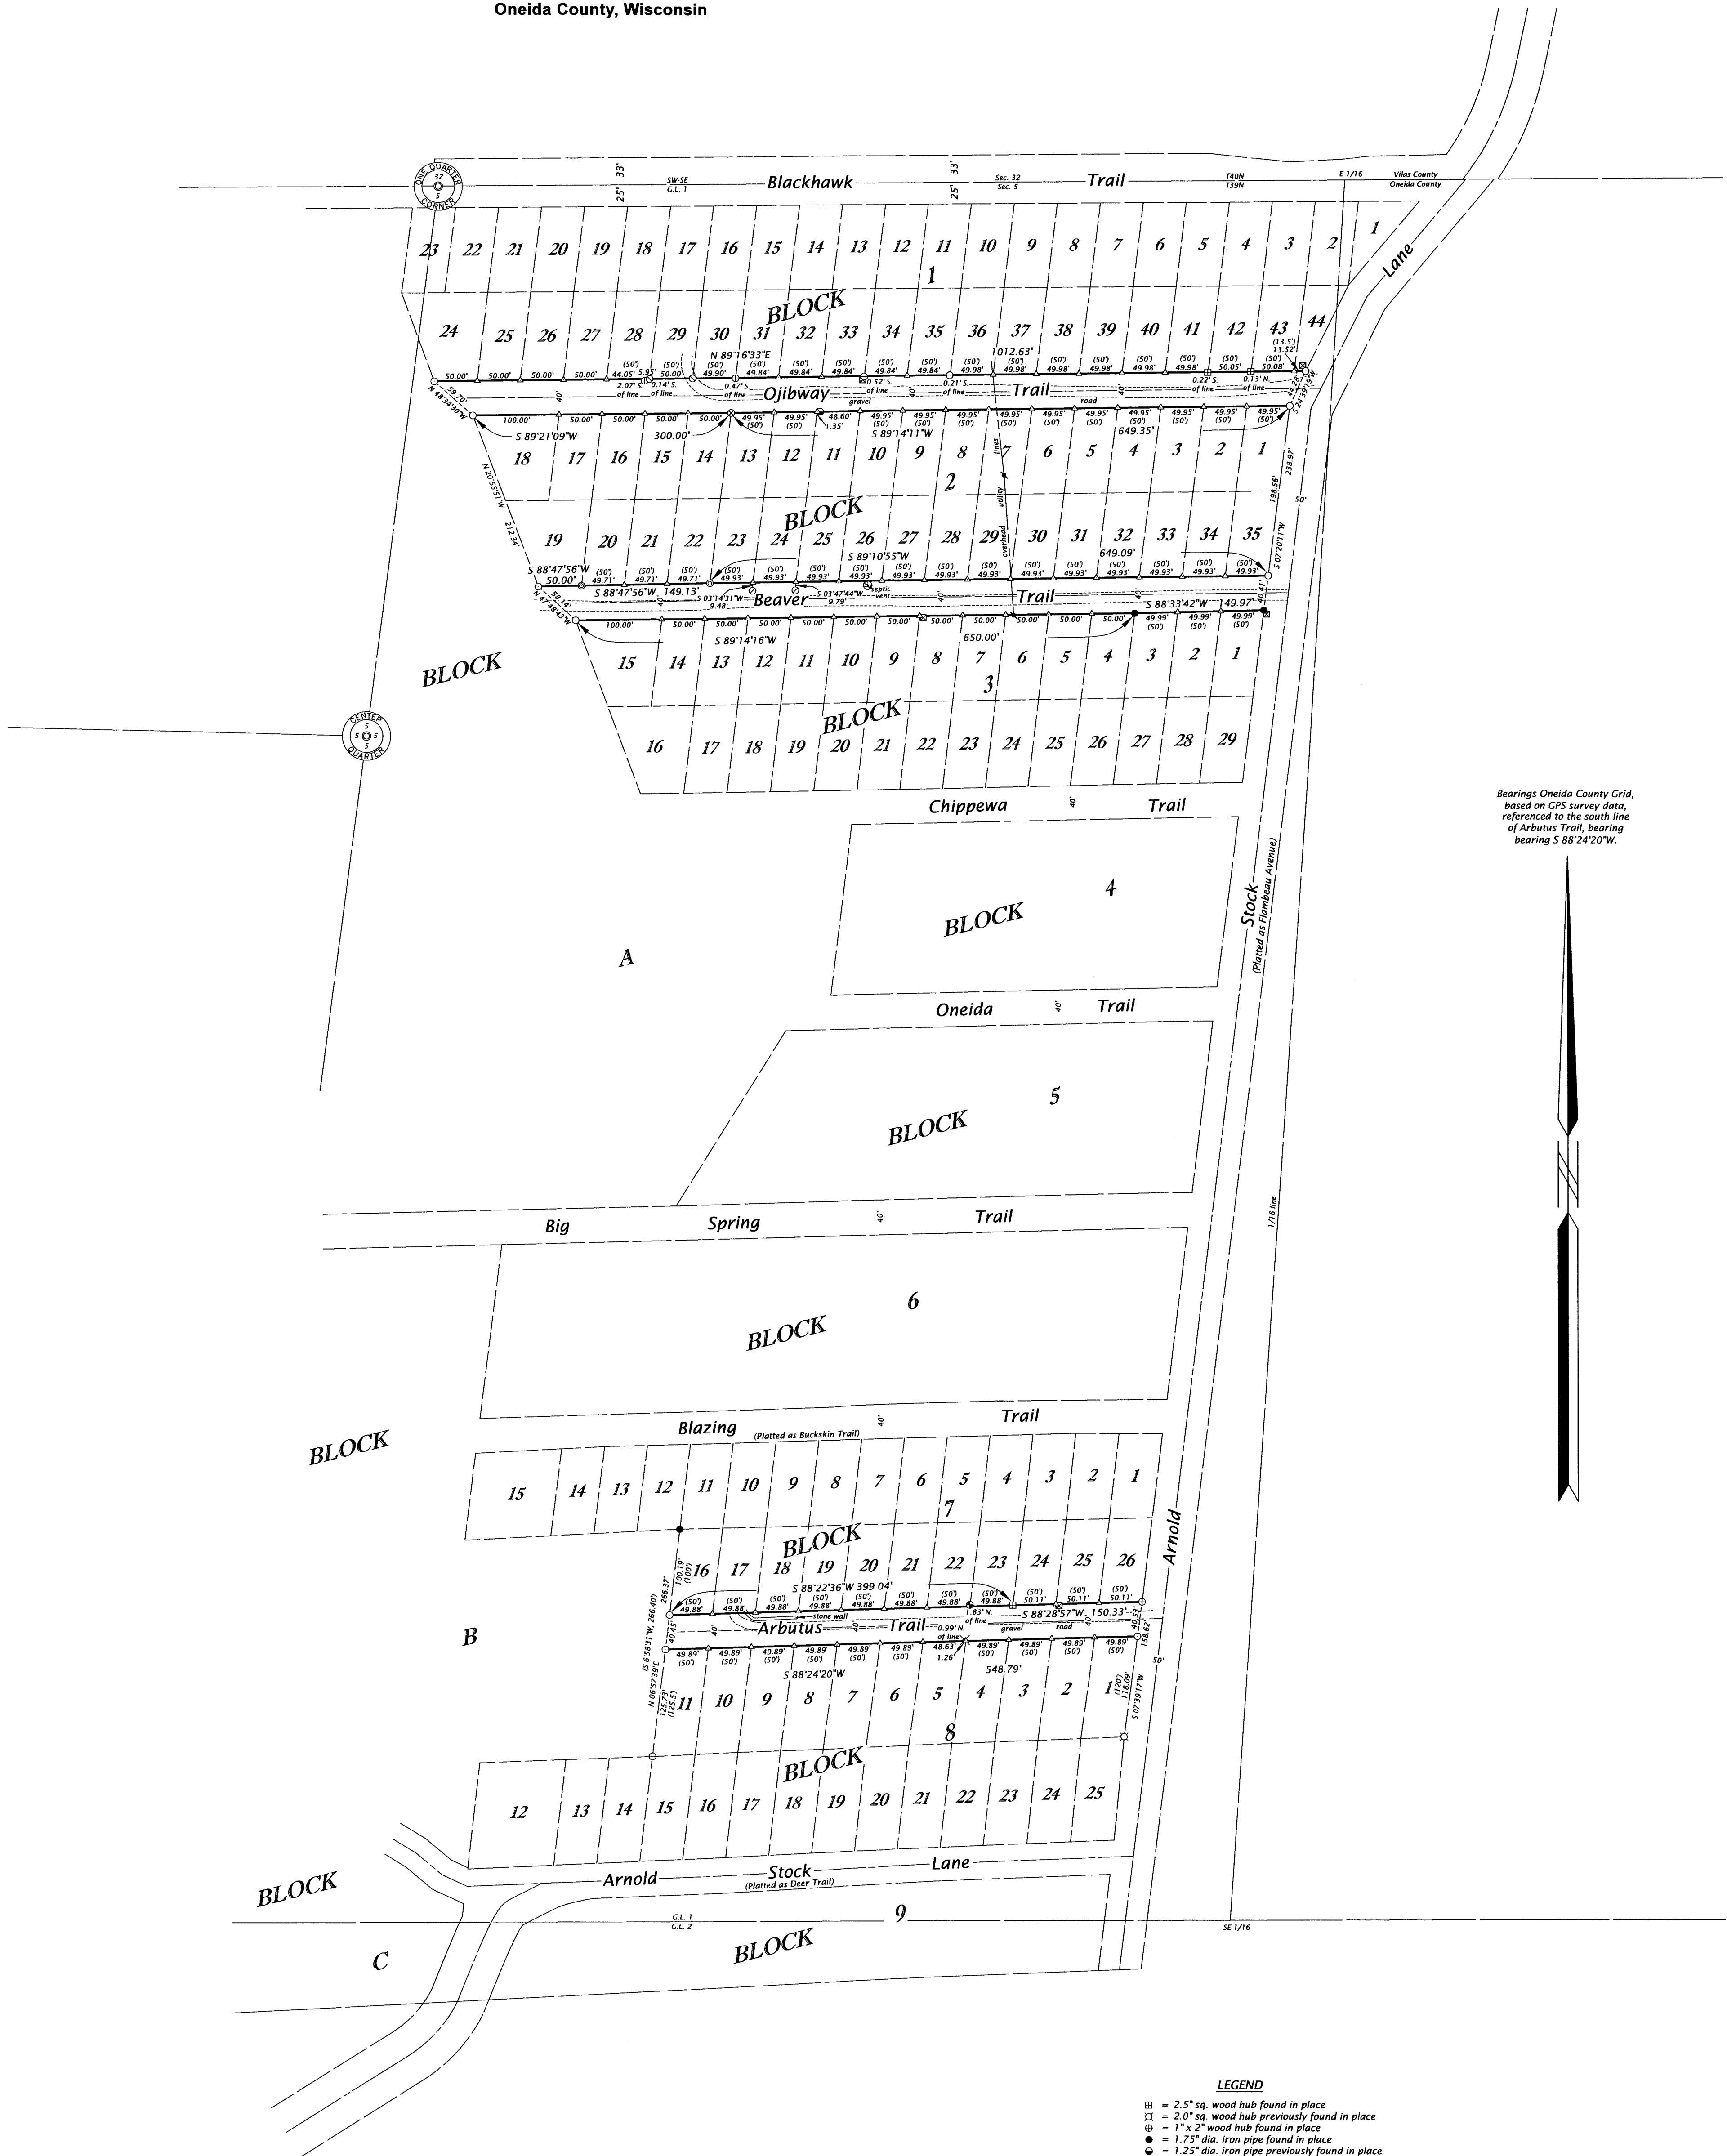

Bearings Oneida County Grid,
based on GPS survey data,
referenced to the south line
of Arbutus Trail, bearing
bearing S 88°24'20"W.

- LEGEND**
- BB = 2.5" sq. wood hub found in place
 - IX = 2.0" sq. wood hub previously found in place
 - II = 1" x 2" wood hub found in place
 - = 1.25" dia. iron pipe found in place
 - = 1.25" dia. iron pipe previously found in place
 - = 1.25" dia. iron pipe found in place
 - = 1.0" dia. iron pipe found in place
 - = 1.0" dia. iron pipe previously found in place
 - = 1.0" dia. PVC pipe found in place
 - = iron pipe set, 1.0" dia. x 24" long
 - = 0.75" dia. iron pipe found in place
 - = 1.5" angle iron found in place
 - = steel fence post found in place
 - X = utility anchor rod previously found in place
 - Δ = computed position, not monumented
 - ⊠ = communication pedestal
 - () = previously recorded bearing and distance
 - Monument sizes are outside diameter dimensions.
 - Other corner monuments are as noted.

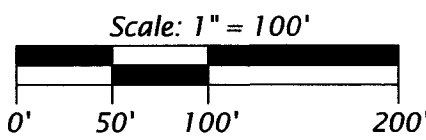

WILDERNESS SURVEYING, INC.
Post Office Box 1111 • 8793 Earls Court
Minocqua, Wisconsin 54548-1111
Telephone (715) 356-5100 www.wildernesssurveying.com

Map Number: 18-64 File Number: 2, 7 & 10-5-395 Drafted by: C. Winkler	Revisions:
---	------------