



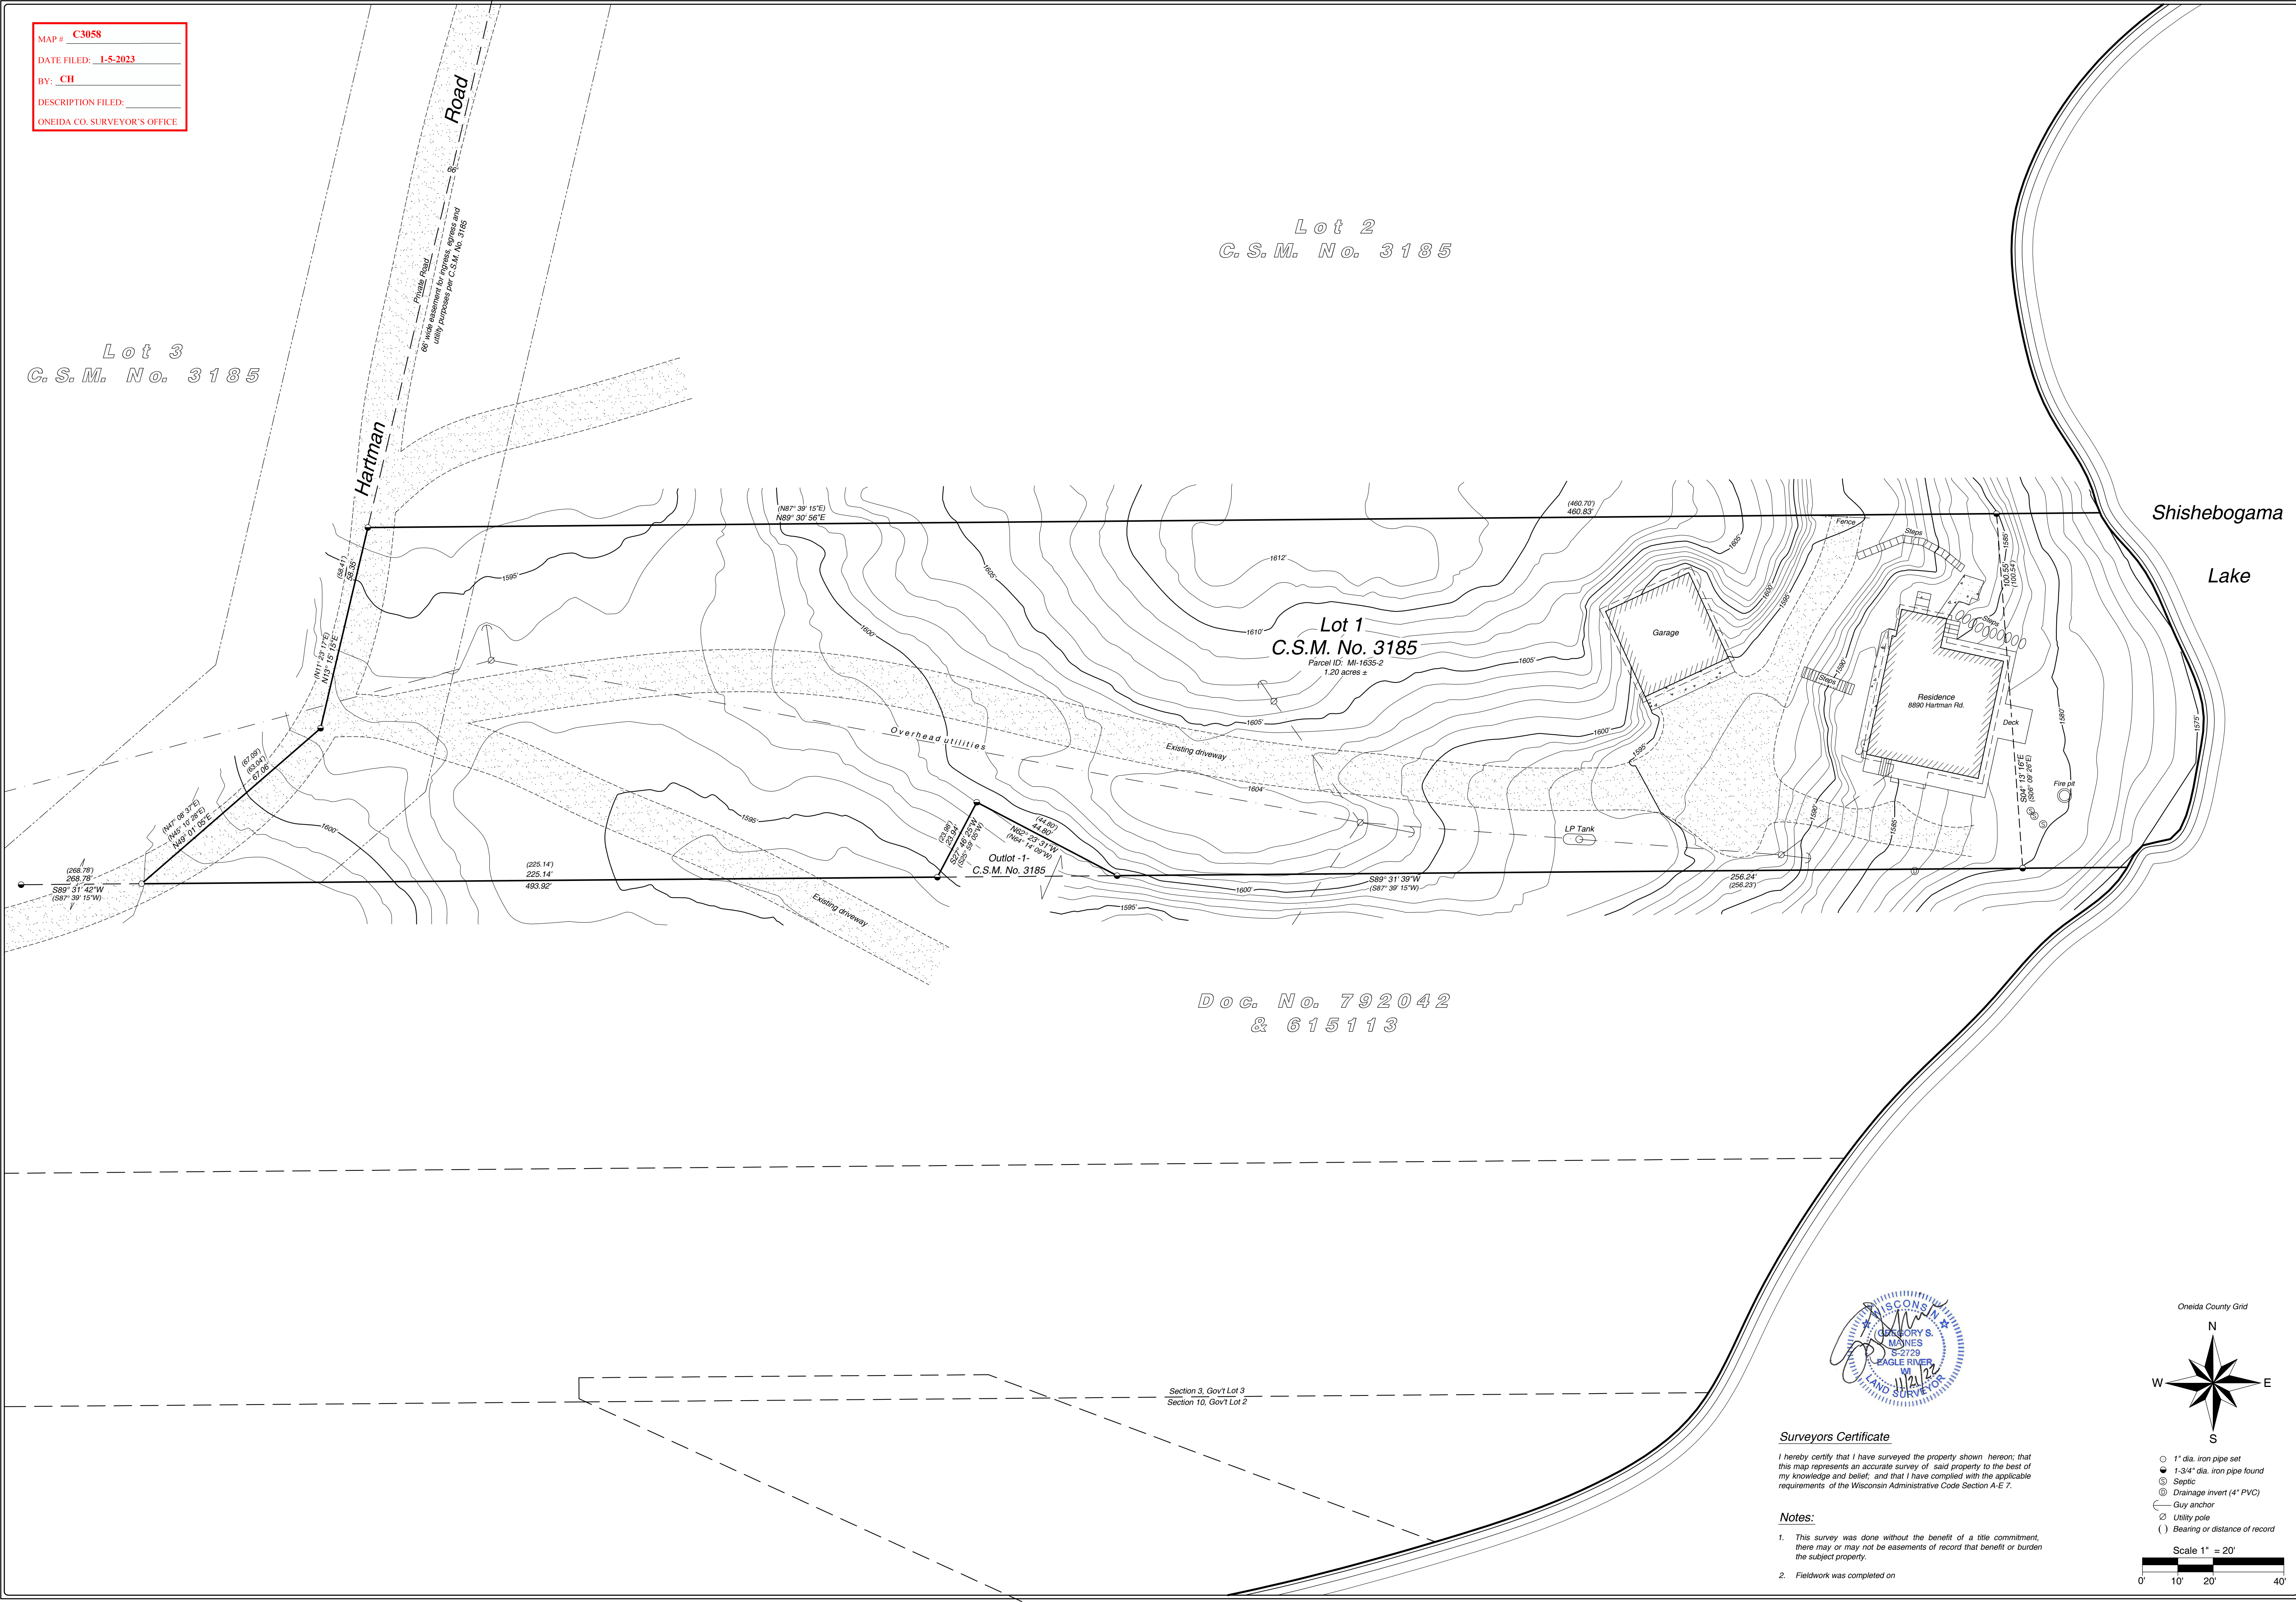

MAP # C3058
DATE FILED: 1-5-2023
BY: CH
DESCRIPTION FILED:
ONEIDA CO. SURVEYOR'S OFFICE

Arbor Vitae, WI 54568
Phone 715.356.9485
Eagle River, WI 54521
Phone 715.479.2570
www.mainesandassociates.com

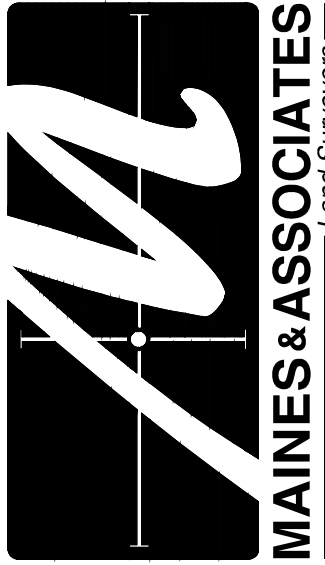


PREPARED FOR:
John and Lisa Rader

Lot 1 of Certified Survey Map No. 3185
Being part of Government Lot 3
Section 3, T 39 N, R 5 E
Town of Minocqua
Oneida County, Wisconsin

REVISIONS:	BY:	DATE

JOB #: 2022290
DRAWN BY: JWD
DATE: 11/21/2022

SHEET 1 OF 1

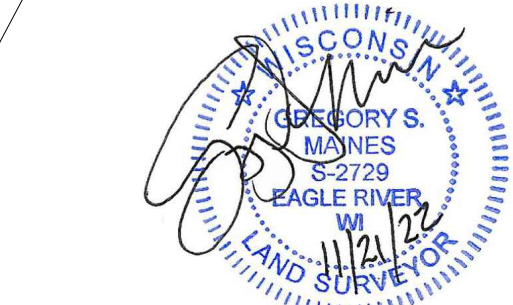


Surveyors Certificate

I hereby certify that I have surveyed the property shown hereon; that this map represents an accurate survey of said property to the best of my knowledge and belief; and that I have complied with the applicable requirements of the Wisconsin Administrative Code Section A-E 7.

Notes:

- This survey was done without the benefit of a title commitment, there may or may not be easements of record that benefit or burden the subject property.
- Fieldwork was completed on

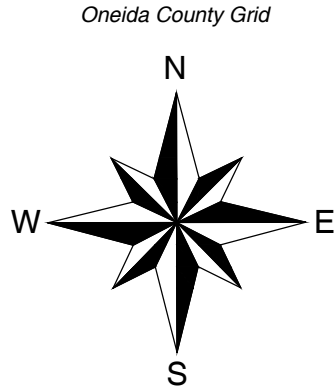

- 1" dia. iron pipe set
- 1-3/4" dia. iron pipe found
- Septic
- Drainage invert (4" PVC)
- Guy anchor
- Utility pole
- Bearing or distance of record

