


MAP # C3107
DATE FILED: 2-21-2025
BY: CH
DESCRIPTION FILED:
ONEIDA CO. SURVEYOR'S OFFICE

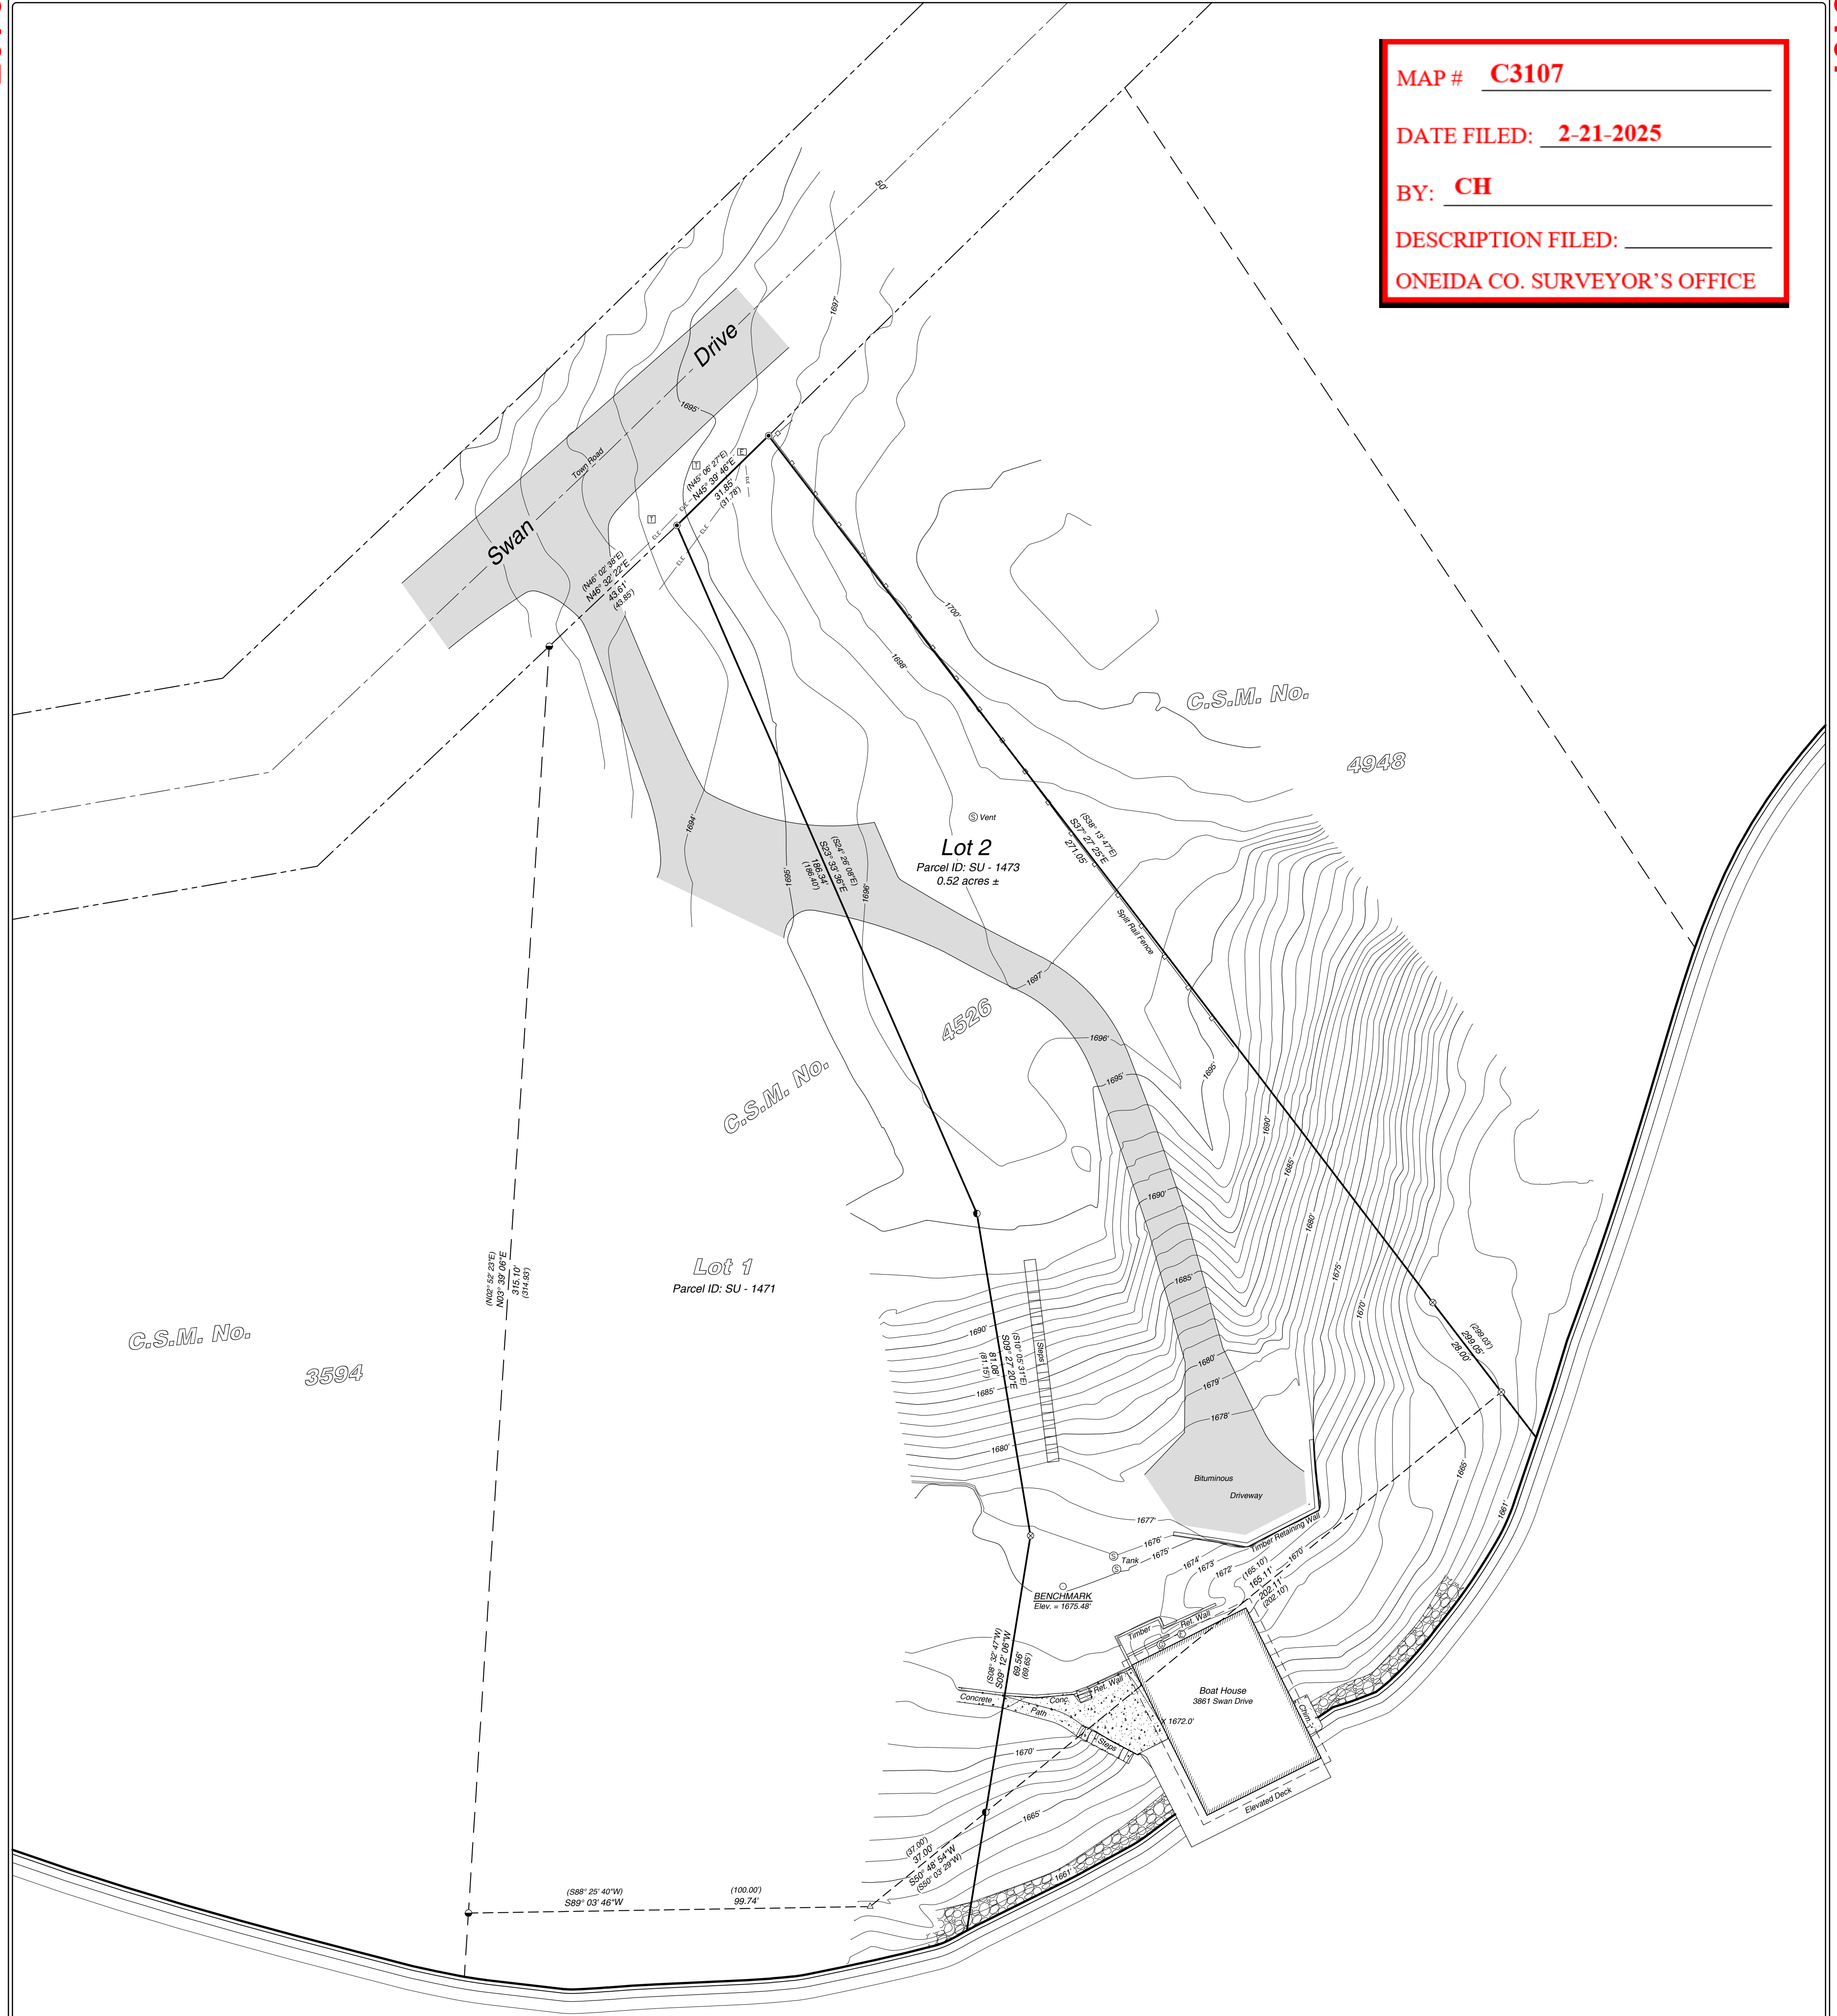


Surveyors Certificate

I hereby certify that I have surveyed the property shown hereon; that this map represents an accurate survey of said property to the best of my knowledge and belief; and that I have complied with the applicable requirements of the Wisconsin Administrative Code Section A-E 7.


Notes:

- Any legal descriptions pertaining to this survey have been provided on separate sheets.
- This survey was done without the benefit of a title commitment, there may or may not be easements of record that benefit or burden the subject property.
- There was significant snow cover during the time of this survey, there may have been improvements that could not be seen and therefore are not shown.
- Underground utility markings visible during the time of fieldwork are shown hereon, there may be additional underground utilities that were not visible and therefore are not shown.
- Some topographic data shown hereon was derived from county LIDAR data and is for reference only.
- Fieldwork was completed on February 12, 2025.

Oneida County Grid Bearings:
 Referenced to the east line of C.S.M.
 No. 4526 as bearing S37°27'25"E

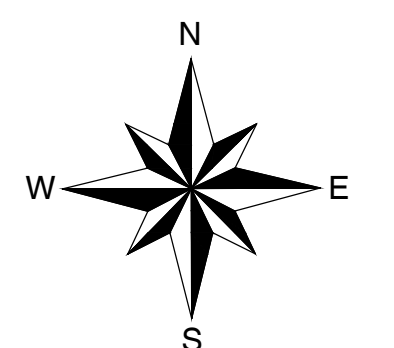

- △ Computed position
- Plastic capped
- 1" dia. iron pipe set
- ⊗ 1" dia. iron pipe found
- ⊙ 1-1/4" dia. iron pipe found
- ⊕ 1-1/2" dia. iron pipe found
- ⊗ 2" dia. iron pipe found
- () Bearing or distance of record
- ⊙ Well
- ⊙ Septic
- ⊙ Telephone pedestal
- ⊙ Electrical pedestal
- ⊙ Lamp
- ⊙ Gas meter
- ⊙ Electric meter

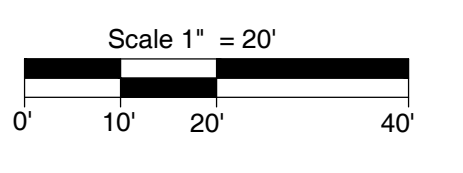

SHEET 1 OF 1

REVISIONS:		
#	BY	DATE

All of Lot 2 of C.S.M. No. 4526,
 Recorded in Vol. 21 CSM's on Pg. 4526
 as Doc. No. 765309
 Being part of Government Lot 2
 Section 1, T 38 N, R 9 E
 Town of Sugar Camp
 Oneida County, Wisconsin

PREPARED FOR:

 DeLeers
 Construction, Inc.

Arbor Vitae, WI 54568
 Phone 715.356.9485
 Eagle River, WI 54521
 Phone 715.479.2570
 www.mainesandassociates.com

C3107

C3107

C3107

C3107