
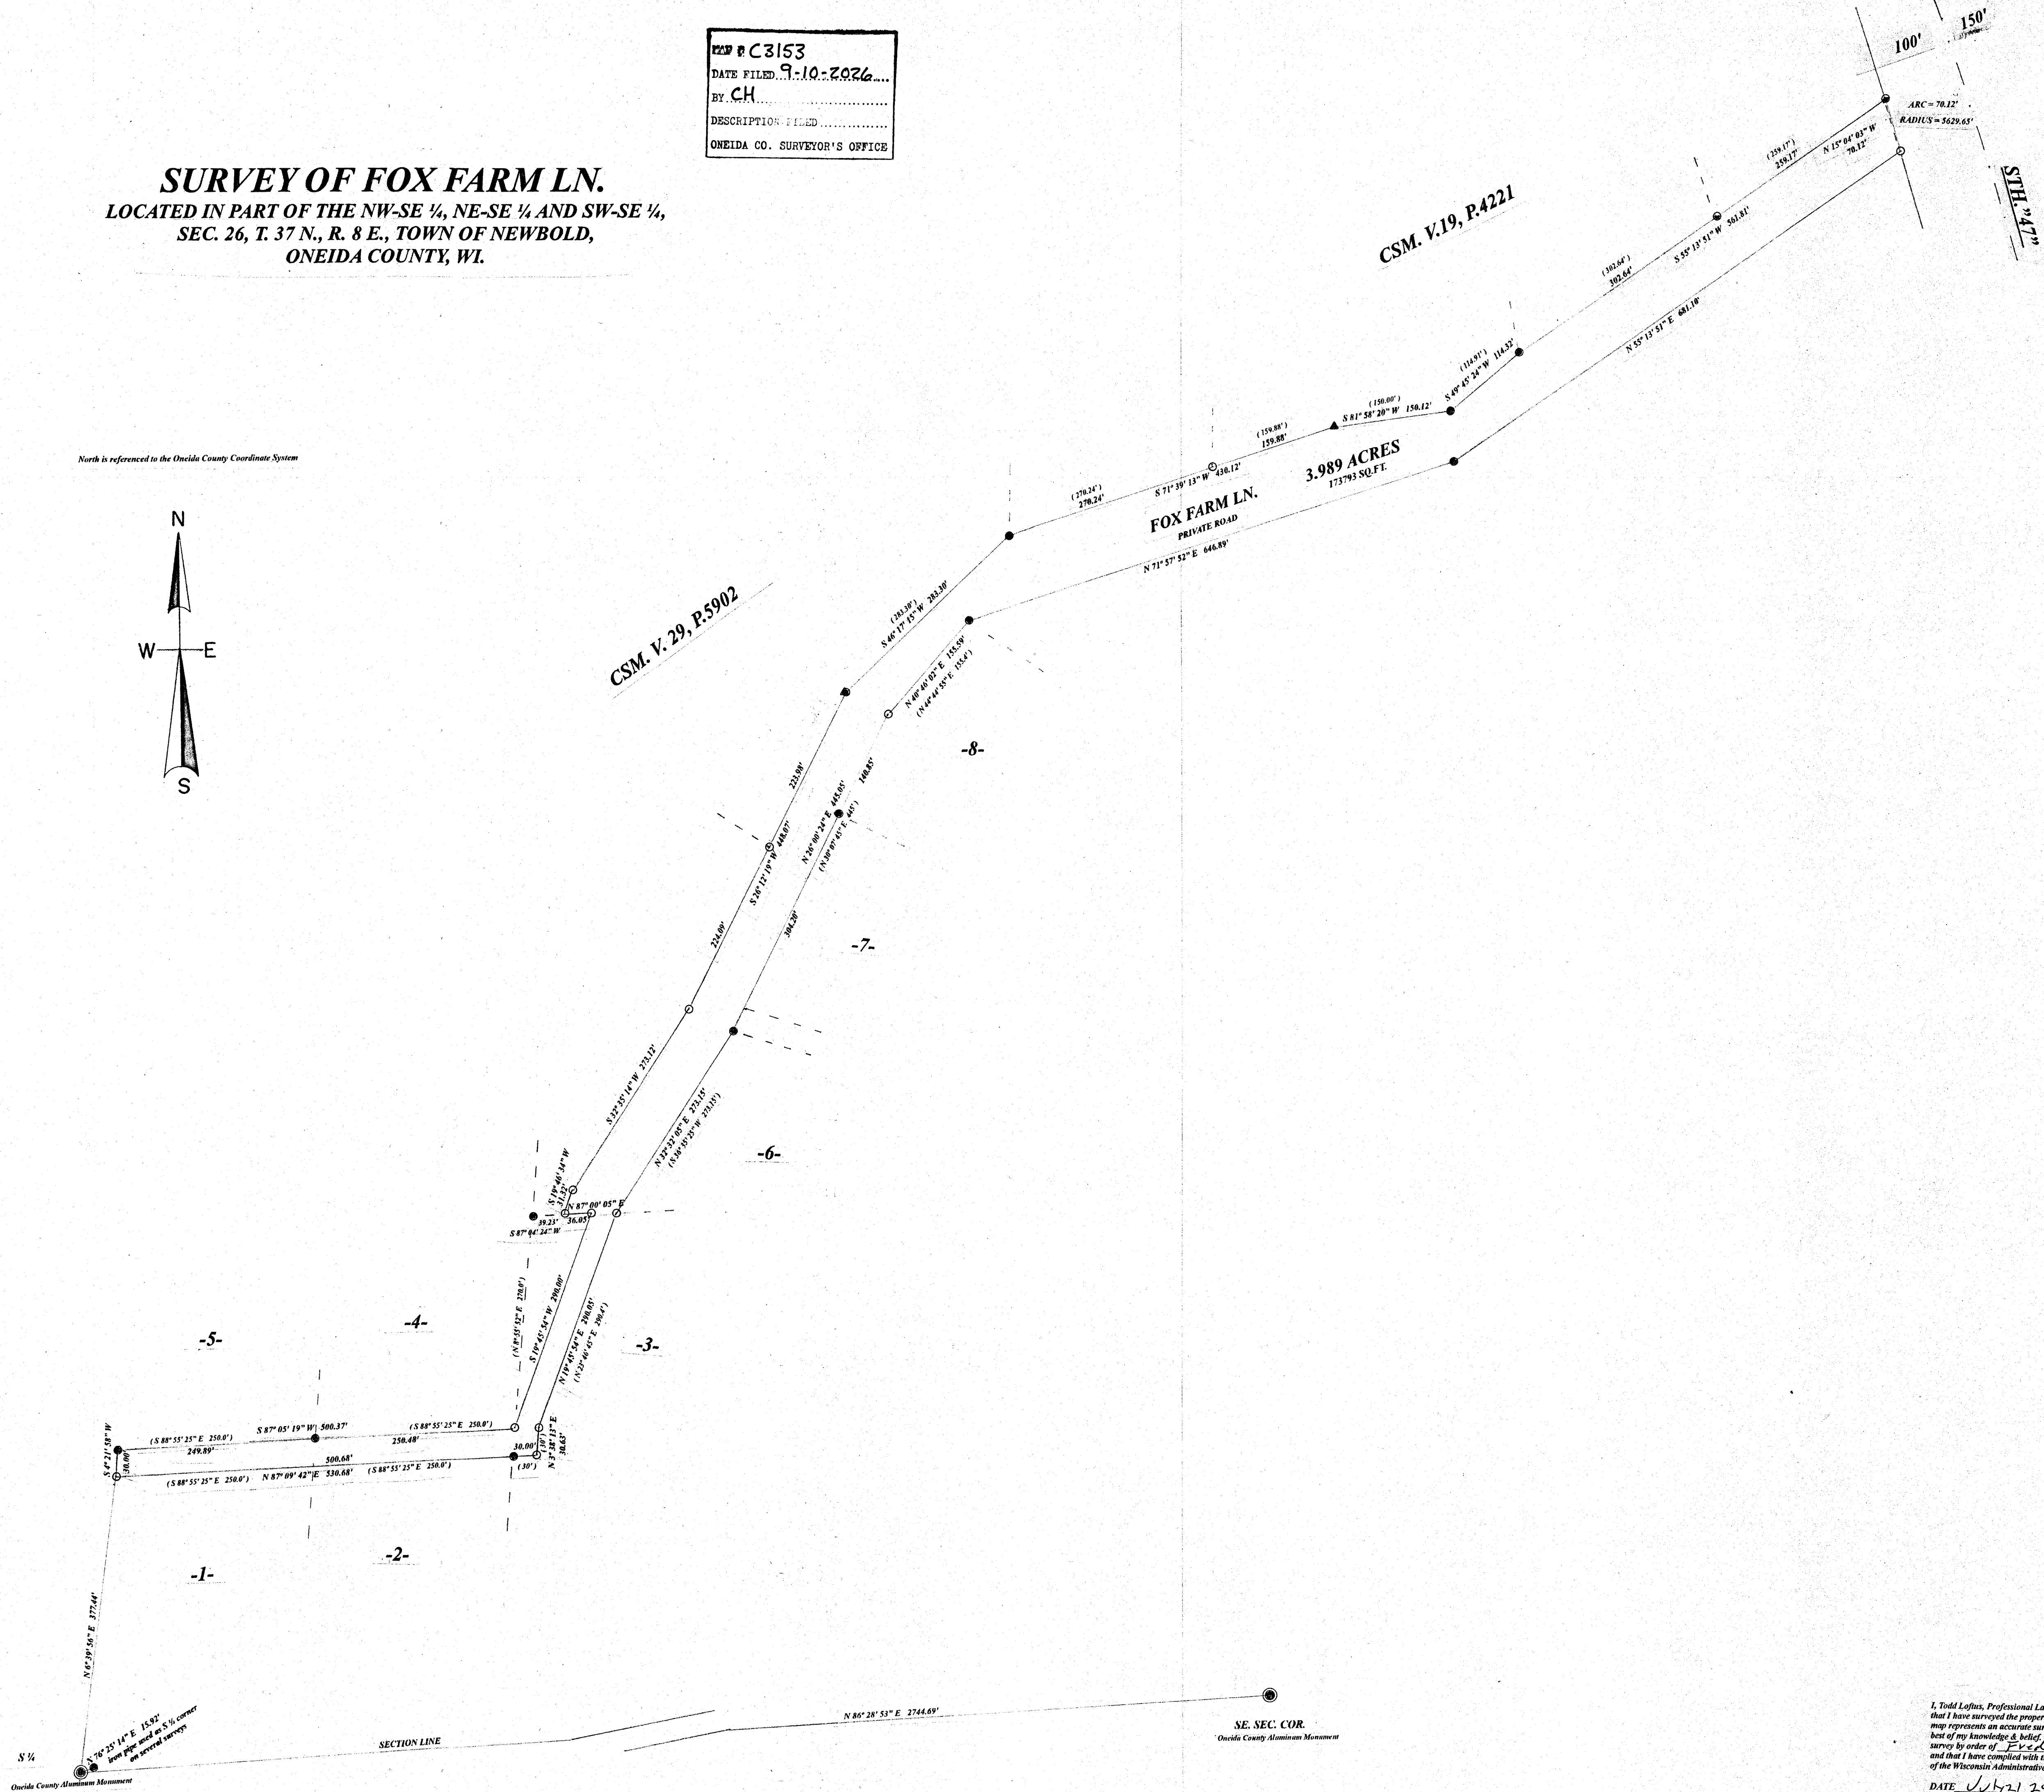


MAP # C3153
DATE FILED 9-10-2026
BY CH
DESCRIPTION FILED
ONEIDA CO. SURVEYOR'S OFFICE

SURVEY OF FOX FARM LN.
LOCATED IN PART OF THE NW-SE ¼, NE-SE ¼ AND SW-SE ¼,
SEC. 26, T. 37 N., R. 8 E., TOWN OF NEWBOLD,
ONEIDA COUNTY, WI.



North is referenced to the Oneida County Coordinate System

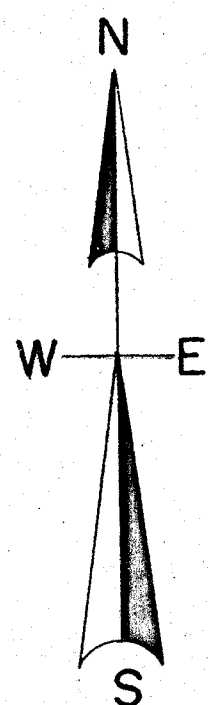

LEGEND

- SUBDIVISIONAL MONUMENT OF RECORD
- FOUND 1" IRON PIPE
- ▲ FOUND RAILROAD SPIKE
- FOUND 3/4" IRON ROD
- SET 1" IRON PIPE
- (6.00') RECORD

SCALE

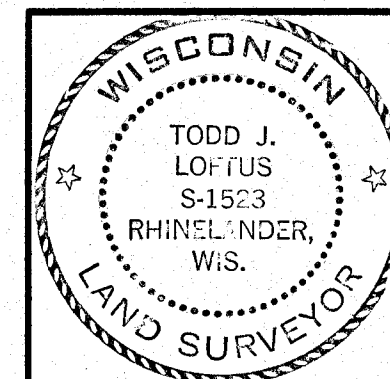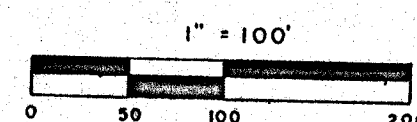

I, Todd Loftus, Professional Land Surveyor, hereby certify that I have surveyed the property shown hereon. That this map represents an accurate survey of said property to the best of my knowledge & belief. That I have performed this survey by order of FREDRICK RADTKE and that I have complied with the applicable requirements of the Wisconsin Administrative Code A.E.7.
DATE 01/21/2026

Loftus Surveying
5437 Riverview Drive
Rhinelander, WI. 54501
tel/fax 715-369-1142
hodag28@hotmail.com

DWG. NO. 4080B8	DATE 01/21/2026	DWN. BY survey for Fredrick Radtke Rhinelander, Wisconsin
-----------------	-----------------	---