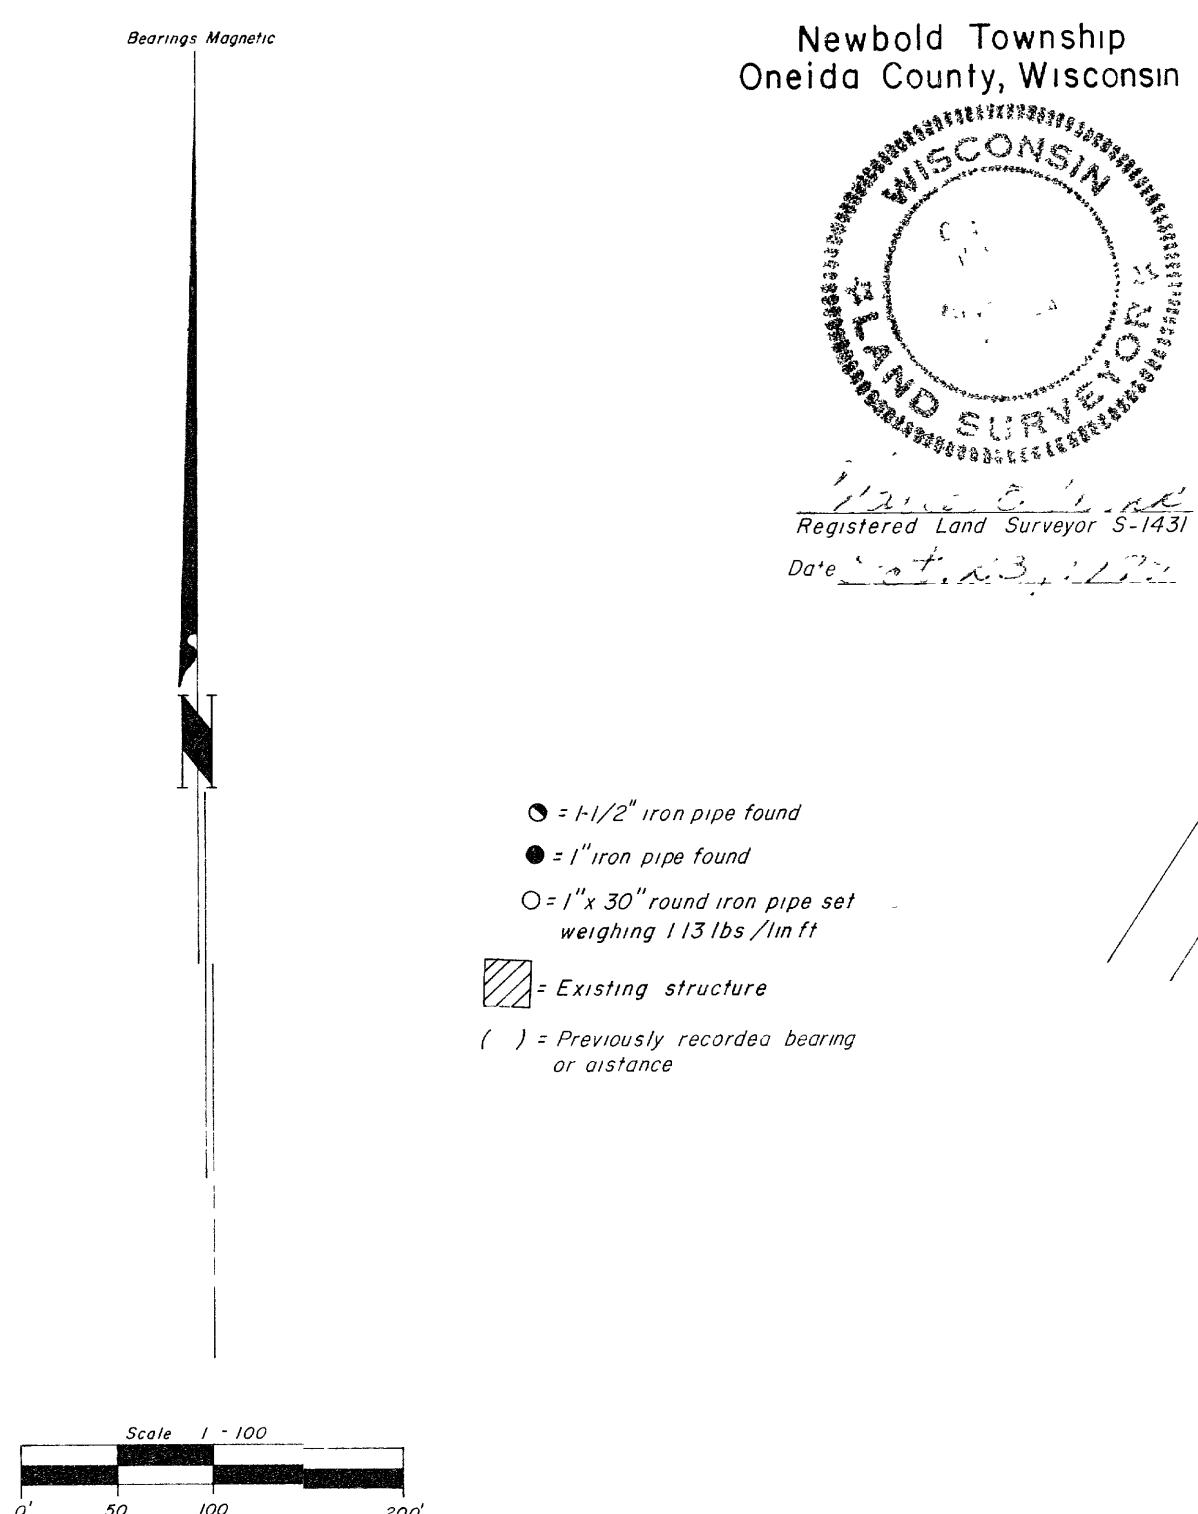


The County Plat of
GREENHILL ESTATES
Part of the
**SW 1/4 of the SW 1/4
SECTION 14**
and part of the
**SE 1/4 of the SE 1/4
SECTION 15, T37N, R8E**

Surveyor's Certificate

I, Charles E. Winkler, Registered Land Surveyor No. S-1431, hereby certify that, in full compliance with the provisions of the Oneida County Zoning Ordinance and Subdivision Control Ordinance and the subdivision regulations of the town of Newbold and under the direction of Gerald J. Stefanek and Virginia Stefanek, owners of said land, I have surveyed, divided and mapped Greenhill Estates, that such County plat correctly represents all exterior boundaries and the subdivision of the land surveyed.

Being a parcel of land in the SW_{1/4} of the SW_{1/4}, Section 14 and in the SE_{1/4} of the SE_{1/4}, Section 15, T37N, R8E, Newbold Township, Oneida County, Wisconsin, more particularly described as follows:

Commencing at the meander corner where the south line of said Section 14 intersects the easterly shore of Fetke Lake, marked by a 1" iron pipe thence N32°25'09"E, 222.27 feet to a 1 1/2" iron pipe, thence N30°11'00"W, 364.01 feet to the place of beginning, marked by a 1 1/2" iron pipe.

Thence S66°00'05"W, 145.00 feet to an iron pipe on the northerly shore of Fetke Lake thence N13°28'48"E, 31.15 feet to an iron pipe, thence along said northerly shore S75°39'15"W, 161.30 feet to an iron pipe; S83°19'52"W, 105.00 feet to an iron pipe; N51°39'17"W, 104.71 feet to an iron pipe; N76°19'07"W, 115.00 feet to an iron pipe; S77°45'23"W, 136.39 feet to an iron pipe; thence N46°31'39"W, 95.06 feet to an iron pipe, thence N33°09'41"E, 897.31 feet to an iron pipe; thence S64°36'31"E, 375.36 feet to an iron pipe; thence S19°46'17"W, 199.50 feet to an iron pipe, thence S64°30'31"E, 330.00 feet to an iron pipe, thence S20°13'37"W, 119.81 feet to an iron pipe; thence S59°37'36"W, 45.92 feet to an iron pipe; thence S60°06'05"W, 148.51 feet to the place of beginning.

Including also all lands lying between the meander line and the shore of Fetke Lake, including all riparian rights thereto.

Said parcel of land contains 10.85 acres.

Subject to any easements, restrictions, and rights of way of record or of use, and to a perpetual easement for public utilities.

Dated this 23rd day of October, 1979

See signature and seal above.

In Presence Of:

(seal)
Gerald J. Stefanek

(seal)
Virginia Stefanek

State of Wisconsin
Oneida County, ss Personally came before me this _____ day of
19_____, the above named Gerald J. Stefanek and Virginia Stefanek, to me known to be
the persons who executed the foregoing instrument and acknowledged the same.

Notary Public
Oneida County, Wisconsin
My commission _____.

COUNTY PLANNING AND ZONING COMMITTEE RESOLUTION. Resolved, that the County plat of Greenhill Estates in the town of Newbold in the County of Oneida, Gerald J. Stefanek and Virginia Stefanek, owners, is hereby approved by the Oneida County Planning and Zoning Committee.

(Date) Zoning Administrator

This instrument was drafted by Charles E. Winkler.

CERTIFICATE OF CORPORATION SECRETARY

I, heart of Lakes Savings and Loan Association, a corporation duly organized and existing under and by virtue of the laws of the State of Wisconsin, incorporated of the foregoing described land, does hereby consent to the surveying, dividing, mapping and dedication of the land described in this plat, and does hereby consent to the foregoing certificate of Gerald J. Stefanek and Virginia Stefanek, owners.

In witness whereof, the said heart of Lakes Savings and Loan Association, has caused these presents to be signed by Myron J. Sharkey, its President and countersigned by Dennis J. Pecher, its Assistant Secretary, at Milwaukee, Wisconsin, and its corporate seal to be hereunto affixed this _____ day of _____, 19_____.
In presence of

heart of Lakes savings and loan association

Myron J. Sharkey, President

Dennis J. Pecher, Ass't Secretary

State of Wisconsin
Oneida County, ss personally came before me this _____ day of
19_____, Myron J. Sharkey, President and Dennis J. Pecher, Assistant Secretary, of the above named corporation, to me known to be the persons who executed the foregoing instrument and to me known to be the President and Secretary of said corporation and acknowledged that they executed the foregoing instrument as said officers as the deed of said corporation, by its authority.

Notary Public, Oneida County, Wisconsin
My commission _____.

TOWN BOARD RESOLUTION: Resolved, that the County plat of Greenhill Estates in the town of Newbold, Gerald J. Stefanek and Virginia Stefanek, owners, is hereby approved by the town board.

I hereby certify that the foregoing is a copy of a resolution adopted by the town board of the town of Newbold

Carl F. Fehlert, Town Clerk

CERTIFICATE OF TOWN TREASURER

State of Wisconsin
Oneida County, ss I, being the duly elected, qualified and acting town treasurer of the town of Newbold, do hereby certify that in accordance with the records in my office, there are no unpaid taxes or unpaid special assessments as of _____ on any of the land included in the County plat of Greenhill Estates.

(Date) Town Treasurer

COUNTY TREASURER'S CERTIFICATE

State of Wisconsin
Oneida County, ss I, being the duly elected, qualified and acting treasurer of the County of Oneida, do hereby certify that the records at my office show no unredeemed tax sales and no unpaid taxes or special assessments as of _____ affecting the lands included in the County plat of Greenhill Estates.

(Date) County Treasurer

RECEIVED & FILED # C455
Date FEB 6 1979
By D. M. Dionne
Oneida County Surveyor's Office
OS # 13-4-2700

RECEIVED & FILED # C455
Date FEB 6 1979
By D. M. Dionne
Oneida County Surveyor's Office
OS # 13-4-2700