
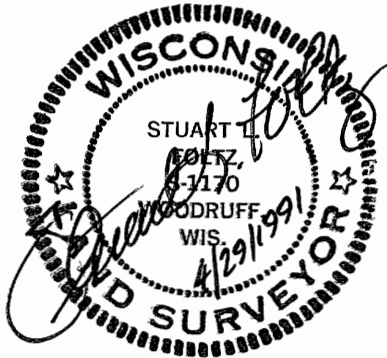


C 8 0 2
RECEIVED & FILED #.....
Oneida County Surveyor's Office
Date MAY 23 1991
By: [Signature]
OCS Area #

Centerline of GTE Fiber Optic Easement

Being part of
SECTIONS 3,10,14&15
T38N, R6E
Town of Hazelhurst
and part of
SECTIONS 15,22,27&34
T39N, R6E
Town of Minocqua
Oneida County, Wisconsin

Centerline of GTE
Fiber Optic Easement

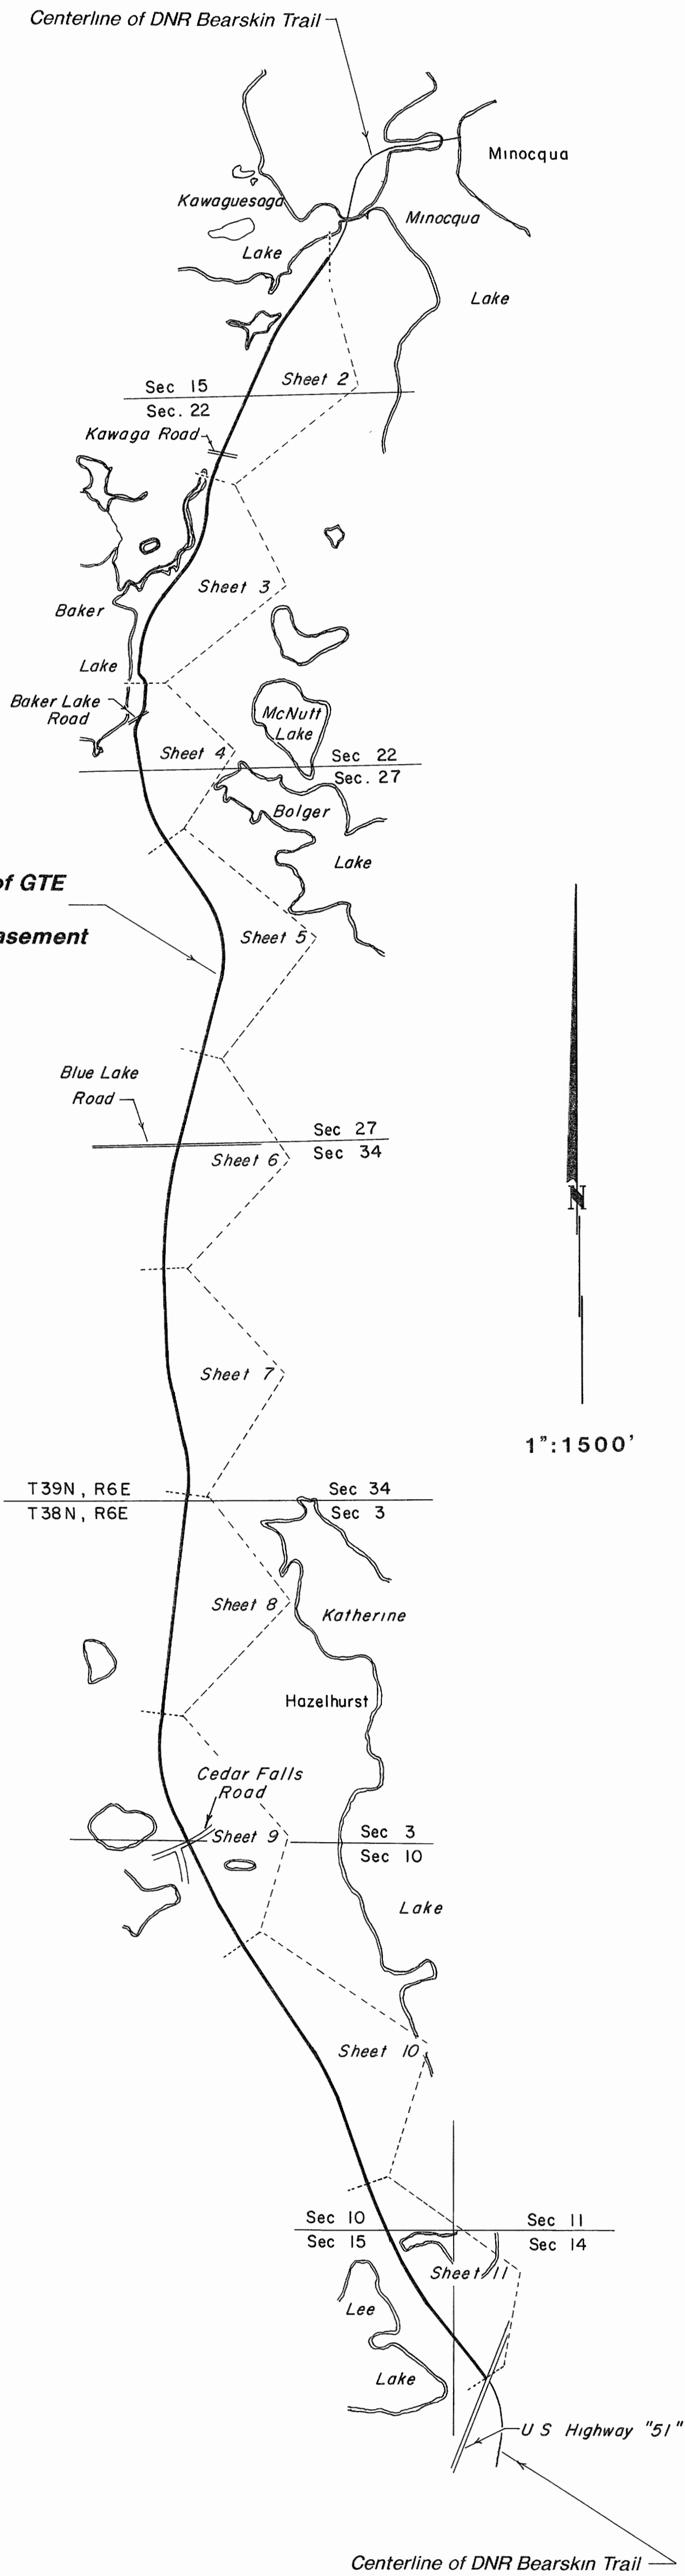


inman·foltz and associates, inc.
architects engineers surveyors

Lake


***Centerline of DNR Bearskin Trail
per 1977 Wisconsin DNR survey***

208

2008

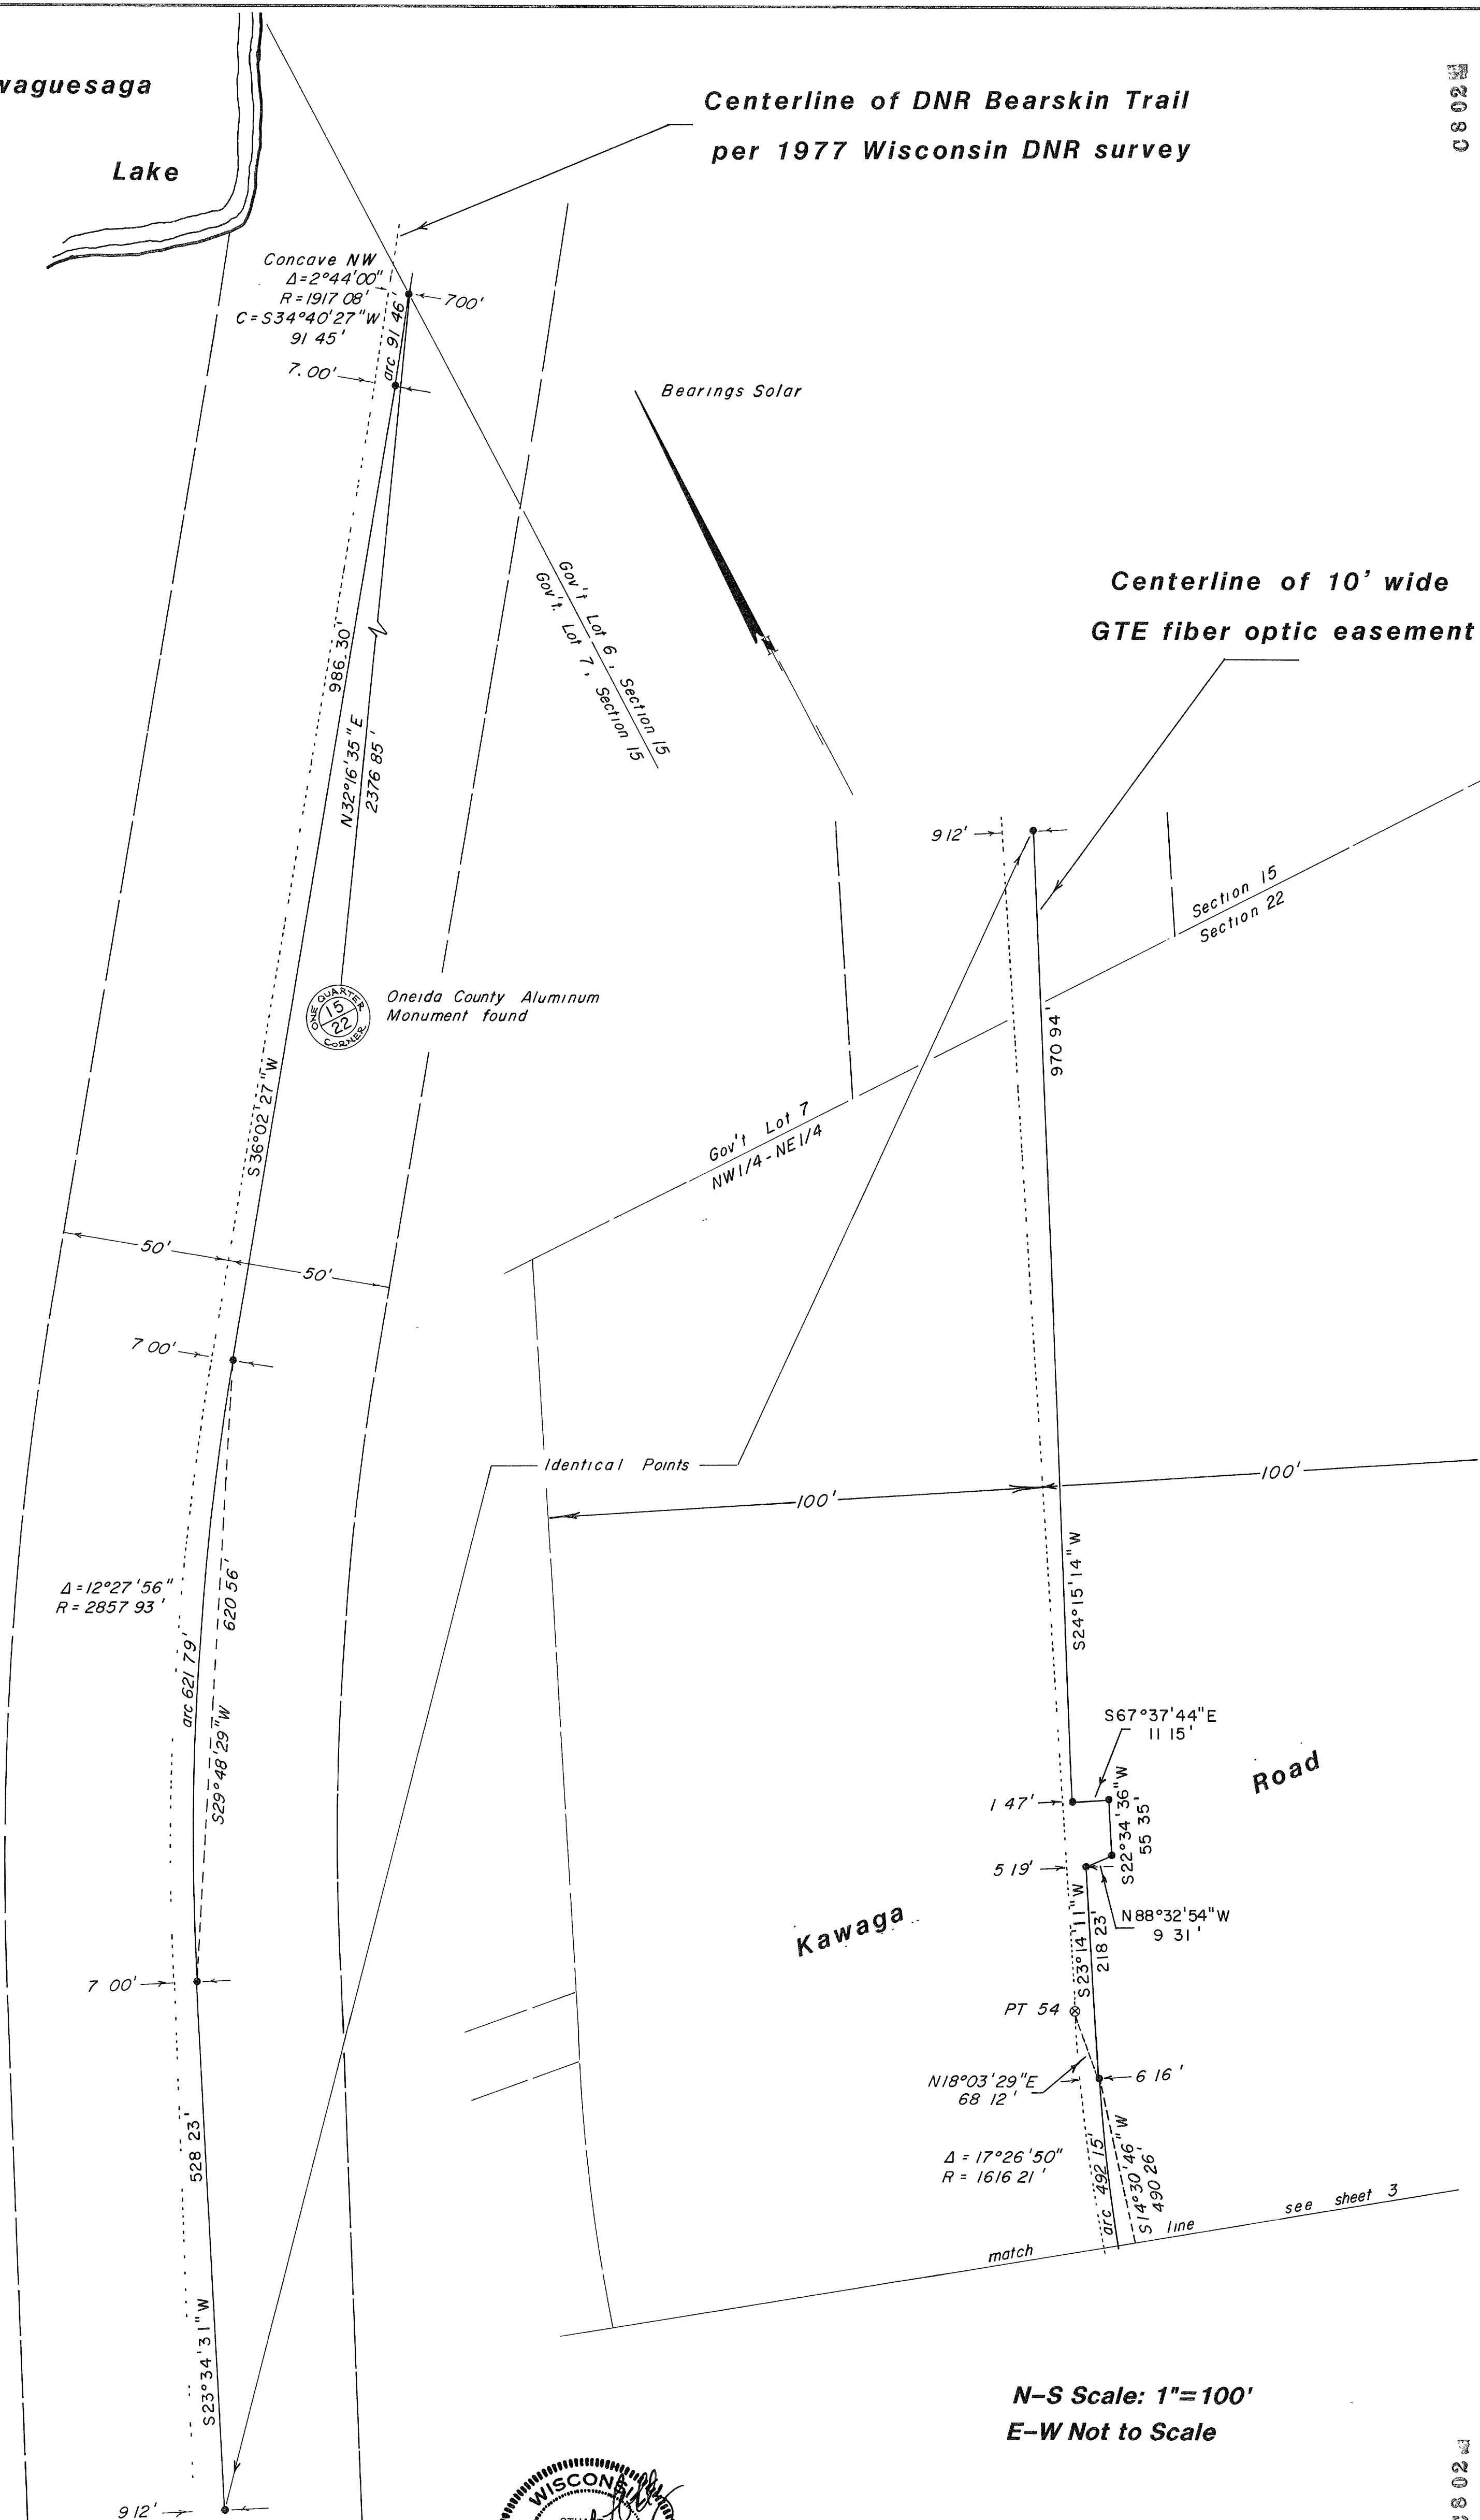

N-S Scale: 1"=100'
E-W Not to Scale


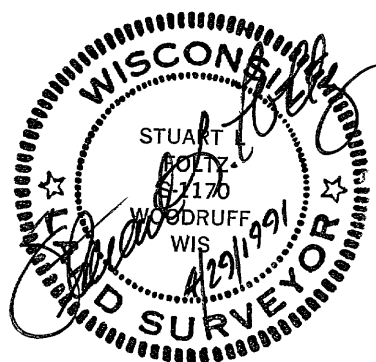


inman · foltz and associates, inc.
architects engineers surveyors

minocqua wisconsin 54548 (715) 356-9485


Centerline of 10' wide
GTE fiber optic easement

Centerline of DNR Bearskin Trail
per 1977 Wisconsin DNR survey

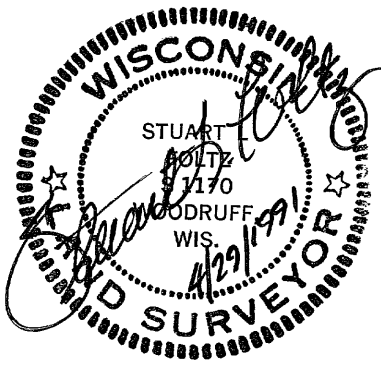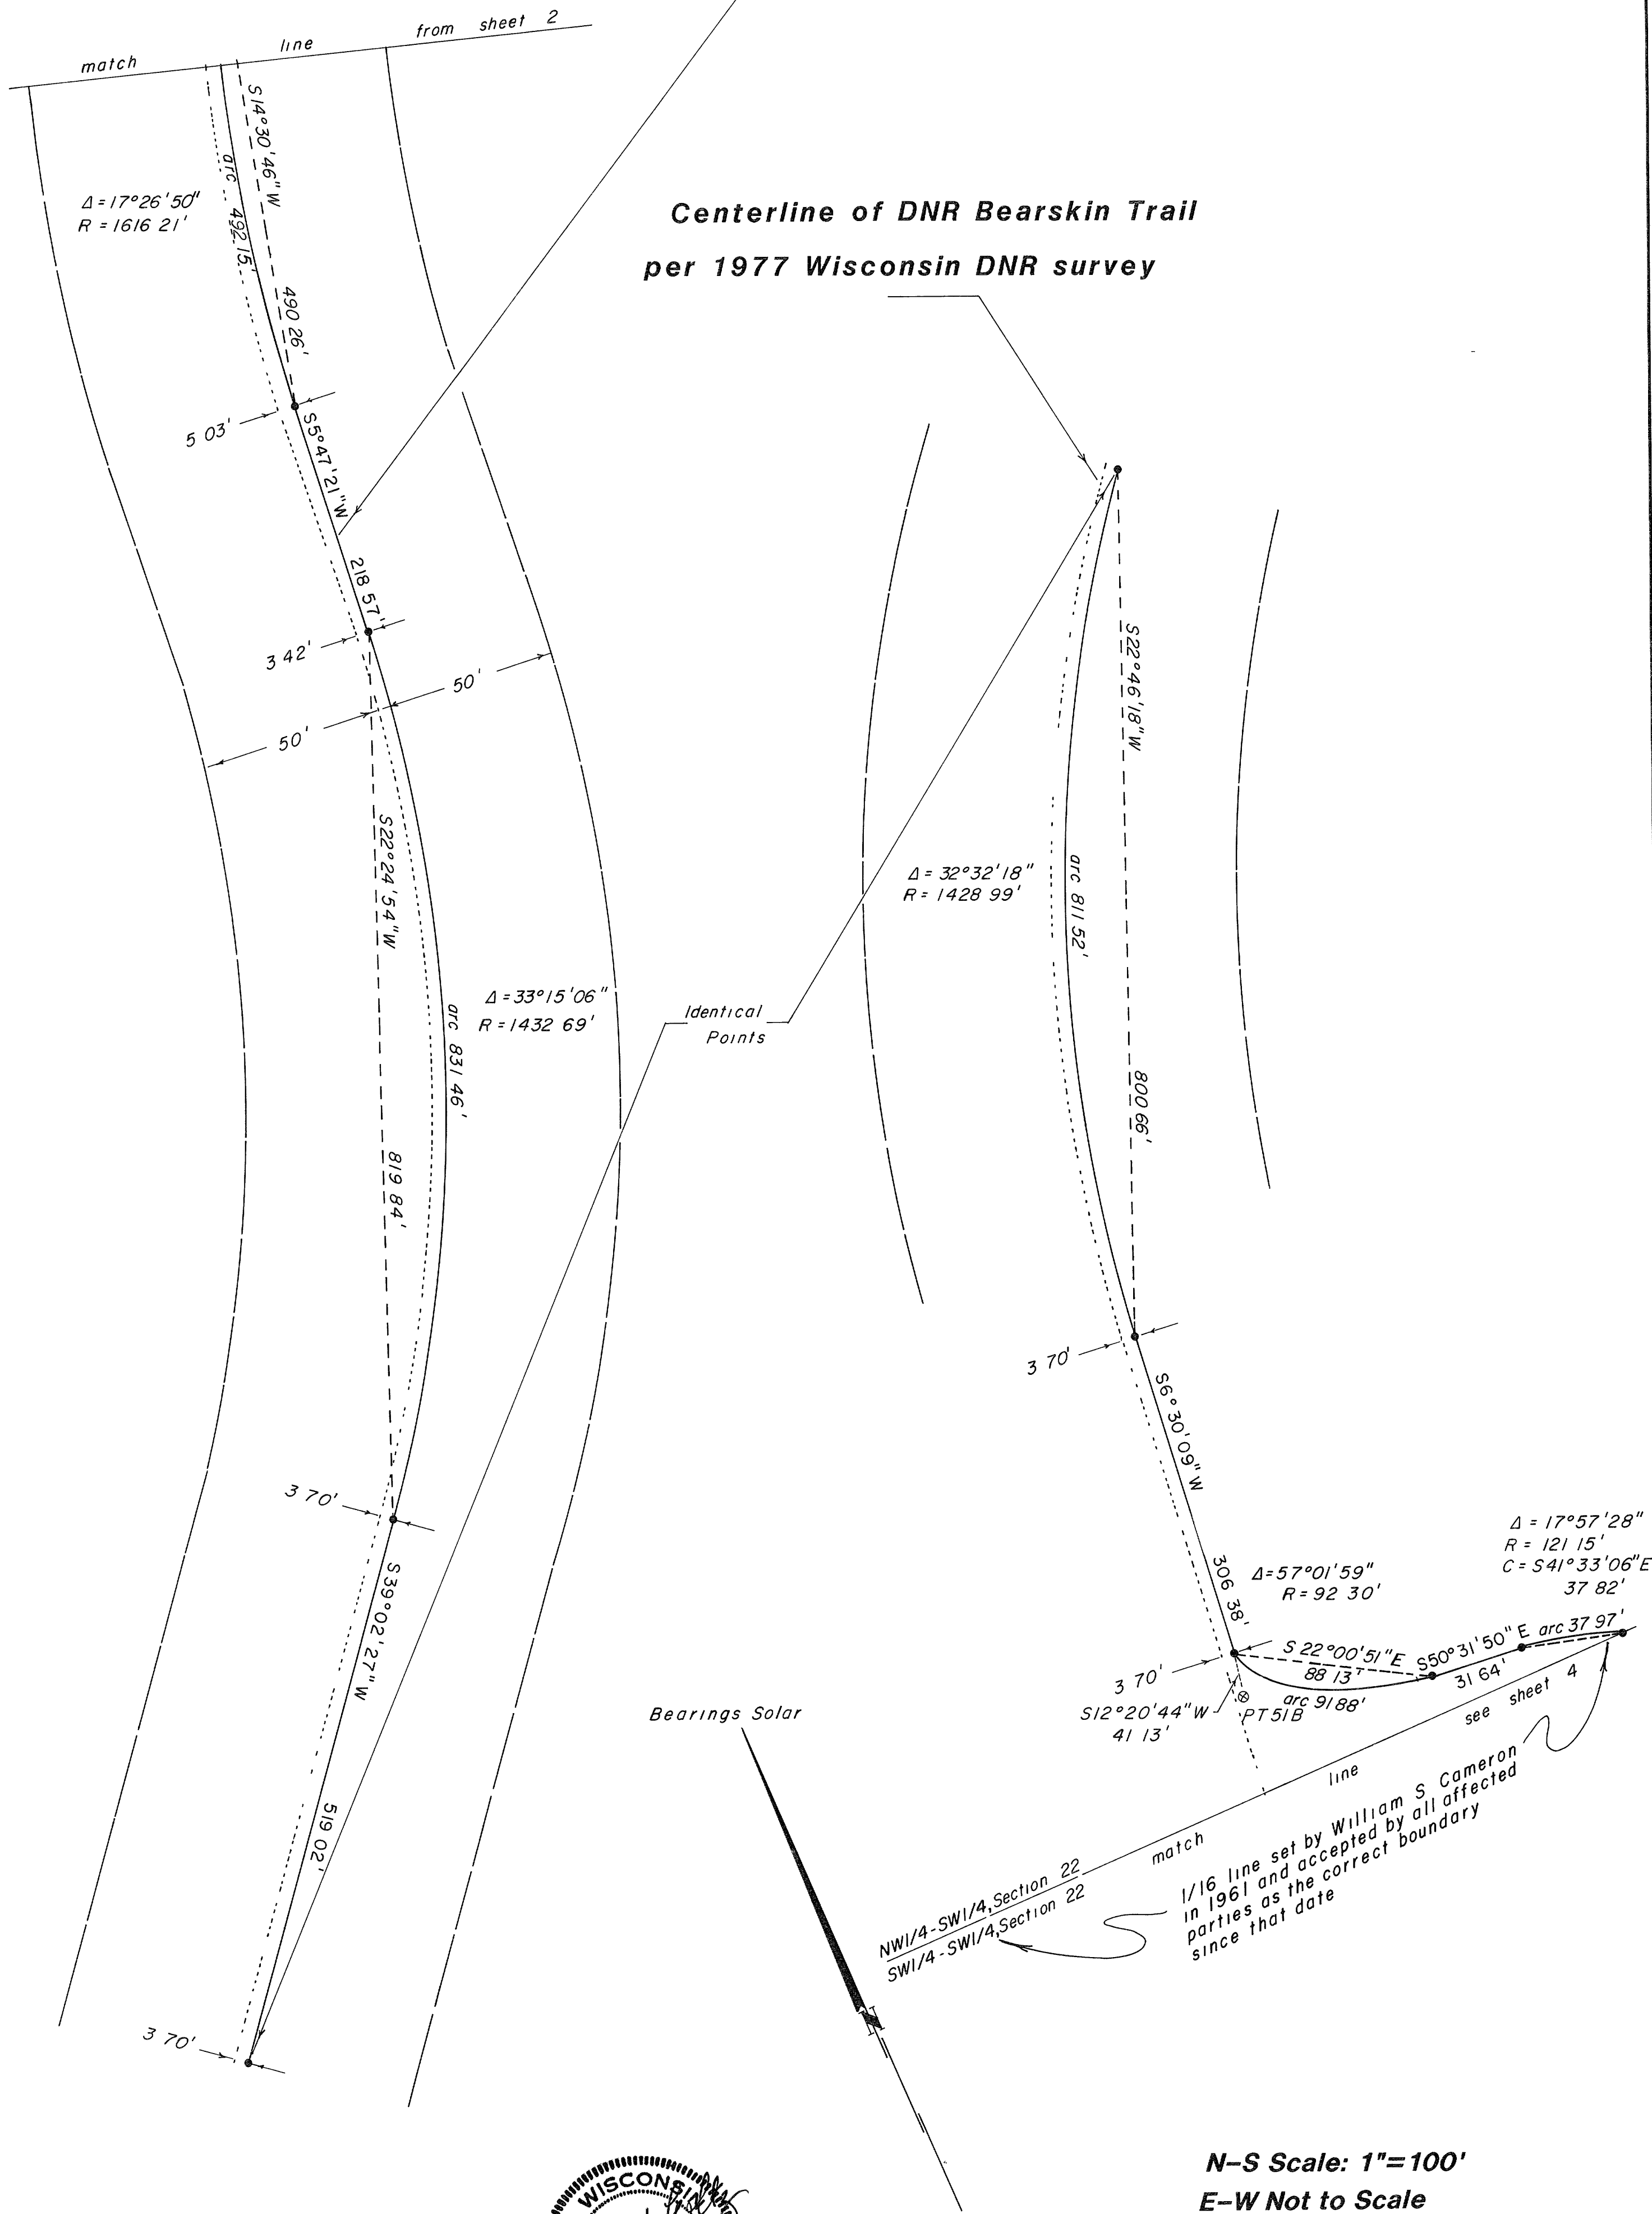

N-S Scale: 1"=100'
E-W Not to Scale


inman · foltz and associates, inc.
architects engineers surveyors

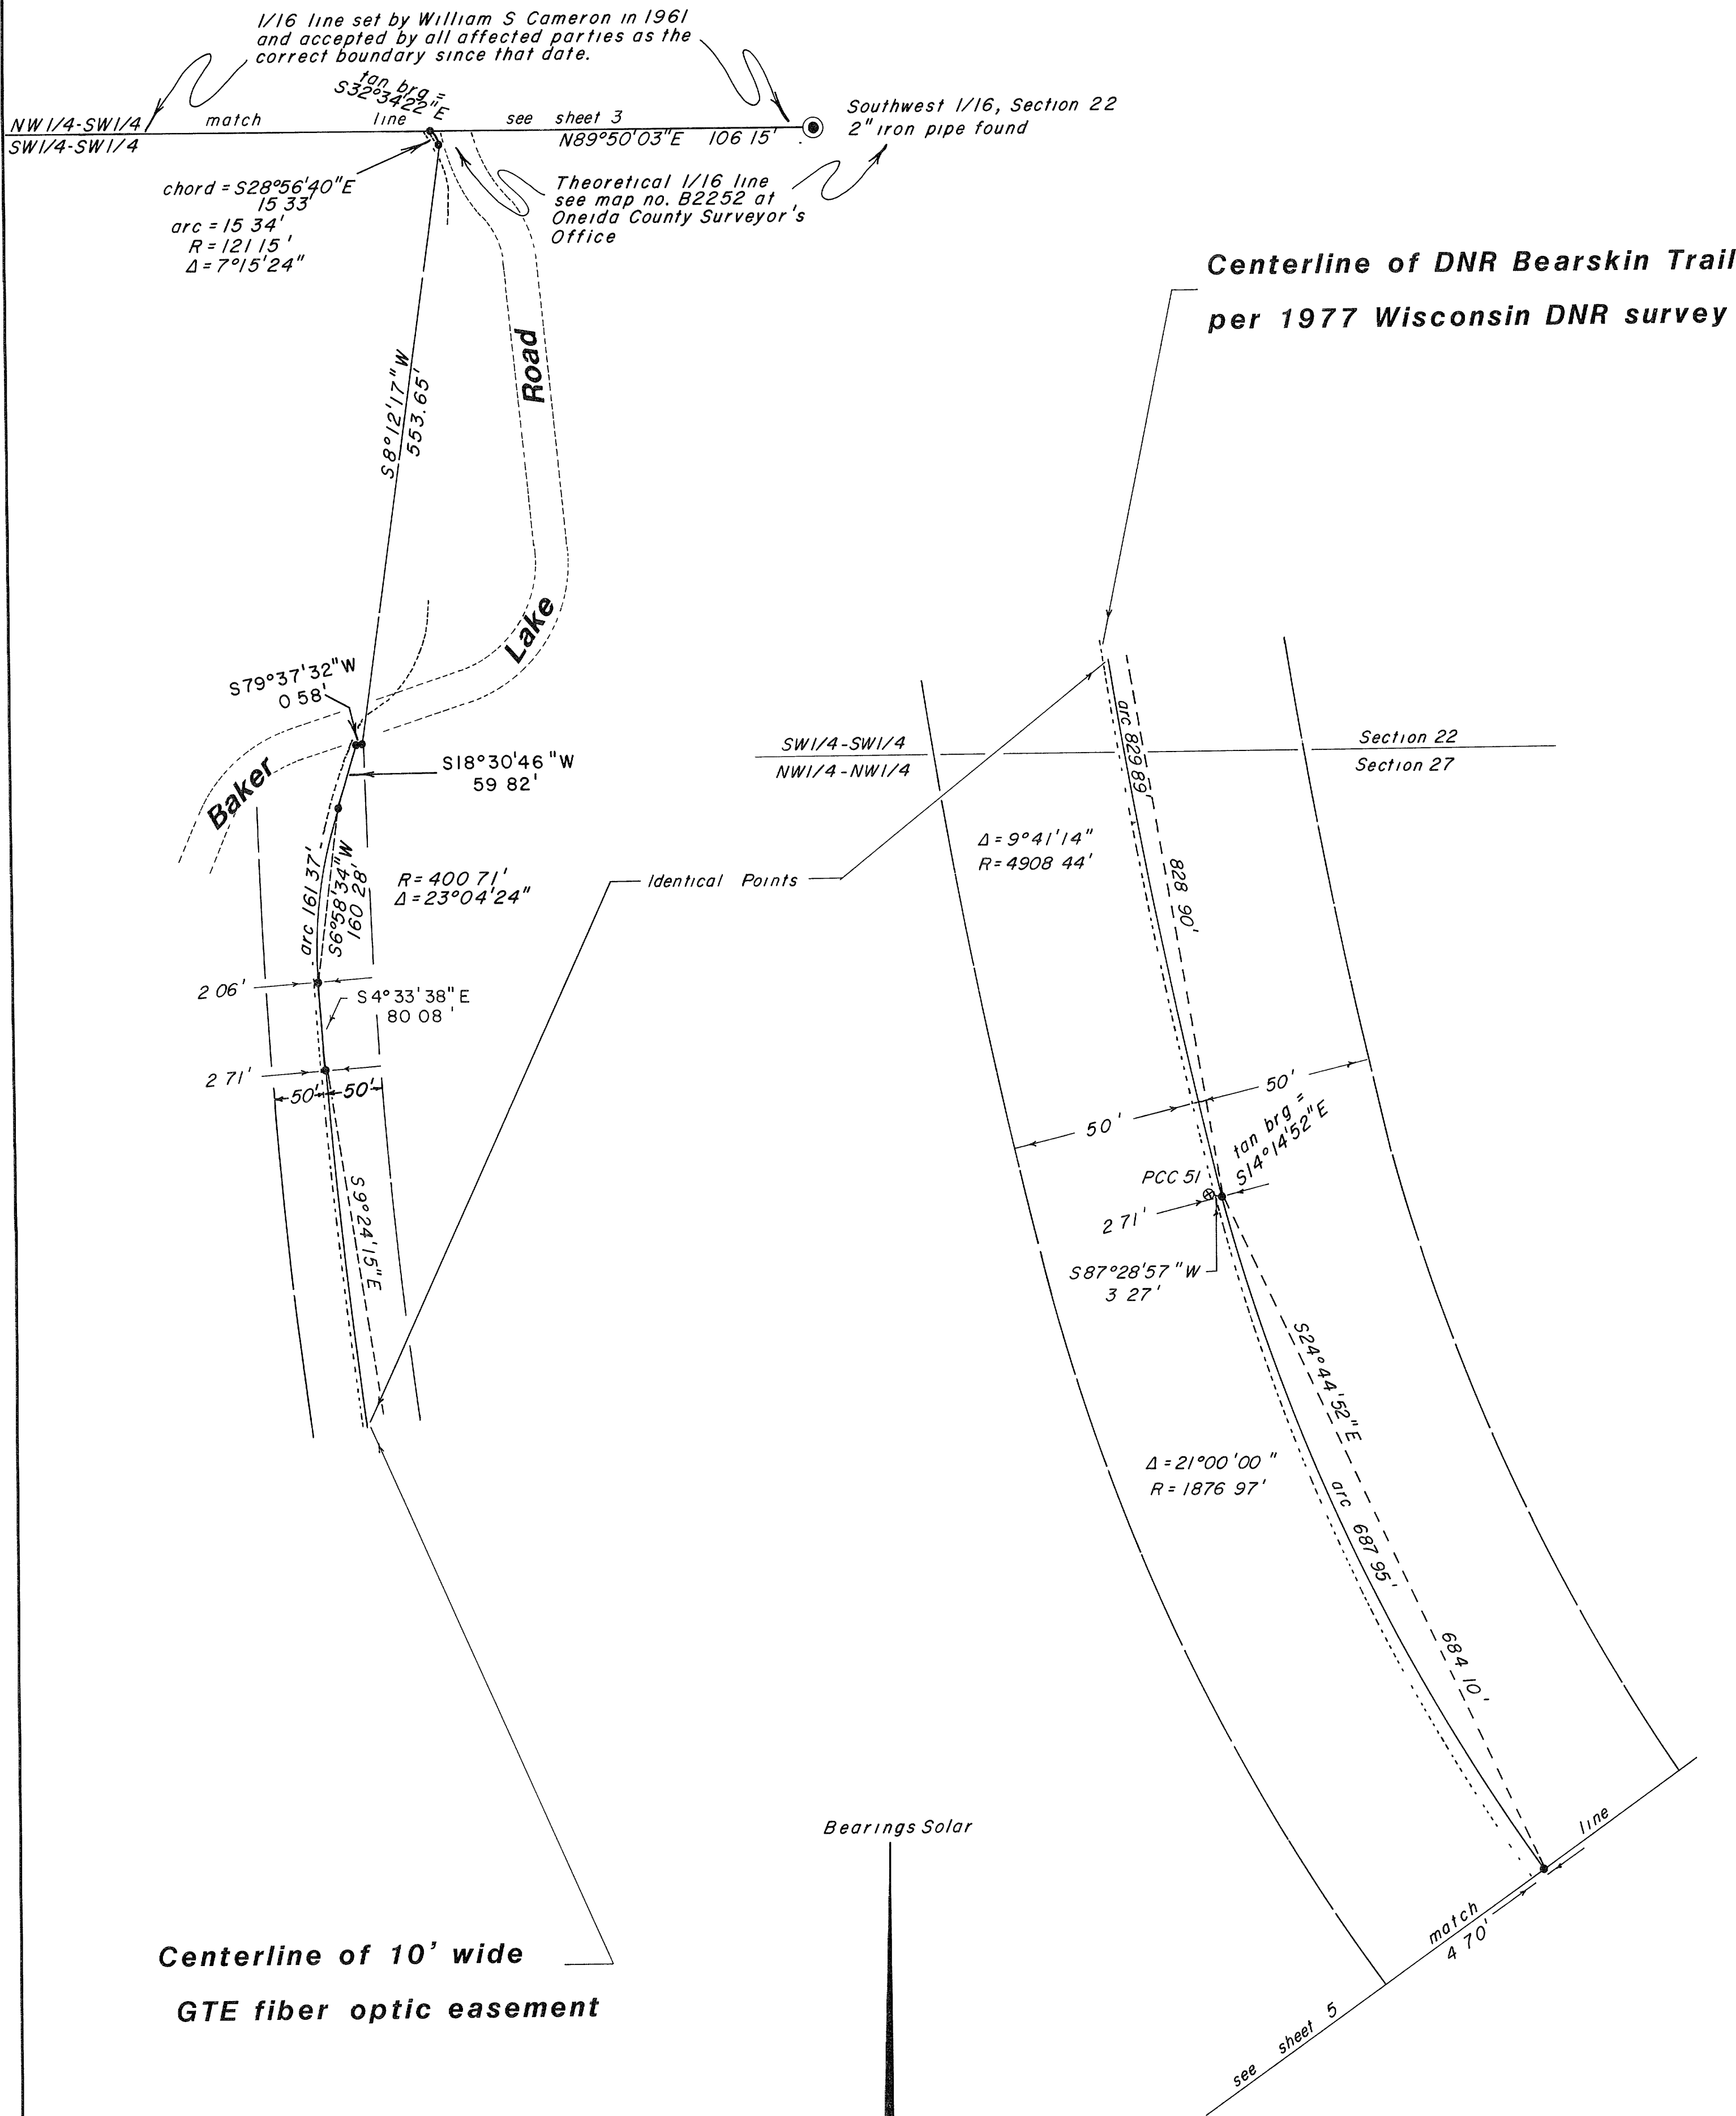

Centerline of 10' wide
GTE fiber optic easement

Bearings Solar

N-S Scale: 1"=100'
E-W Not to Scale

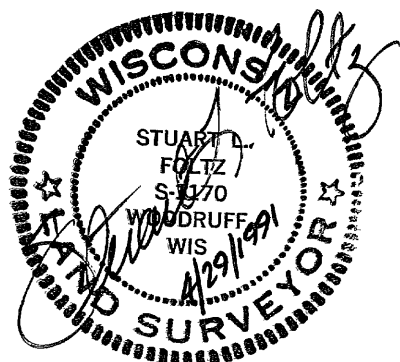

inman · foltz and associates, inc.
architects engineers surveyors

Centerline of 10' wide
GTE fiber optic easement

Bearings Solar

Centerline of DNR Bearskin Trail
per 1977 Wisconsin DNR survey

N 73°33'32"W
5 69'

PC 50

2375.35'

50'

50'

S 14°19'14" W

match

line

see sheet 6

Identical Points



N-S Scale: 1"=100'
E-W Not to Scale

inman · foltz and associates, inc.
architects engineers surveyors

SE1/4-SW1/4
Blue
NE1/4-NW1/4

Centerline of 10' wide
GTE fiber optic easement

match line from sheet 5

Centerline of DNR Bearskin Trail
per 1977 Wisconsin DNR survey

PT 49

N11°05'15"E
103.58'

50' 50'

S14°19'14"W

2375.35'

Identical Points

50' 50'
 $\Delta = 17^{\circ}00'00''$
 $R = 5033.00'$

Section 27

Lake Road

Section 34

473' → S82°00'10"E
20.44'
S9°32'20"W 52.94' → 25.57'
473' → S89°35'34"W


S14°19'14"W


285.65'

380'

Bearings Solar

N-S Scale: 1"=100'
E-W Not to Scale

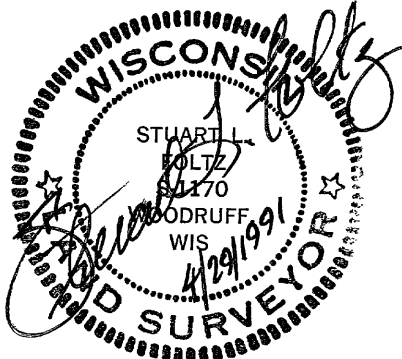

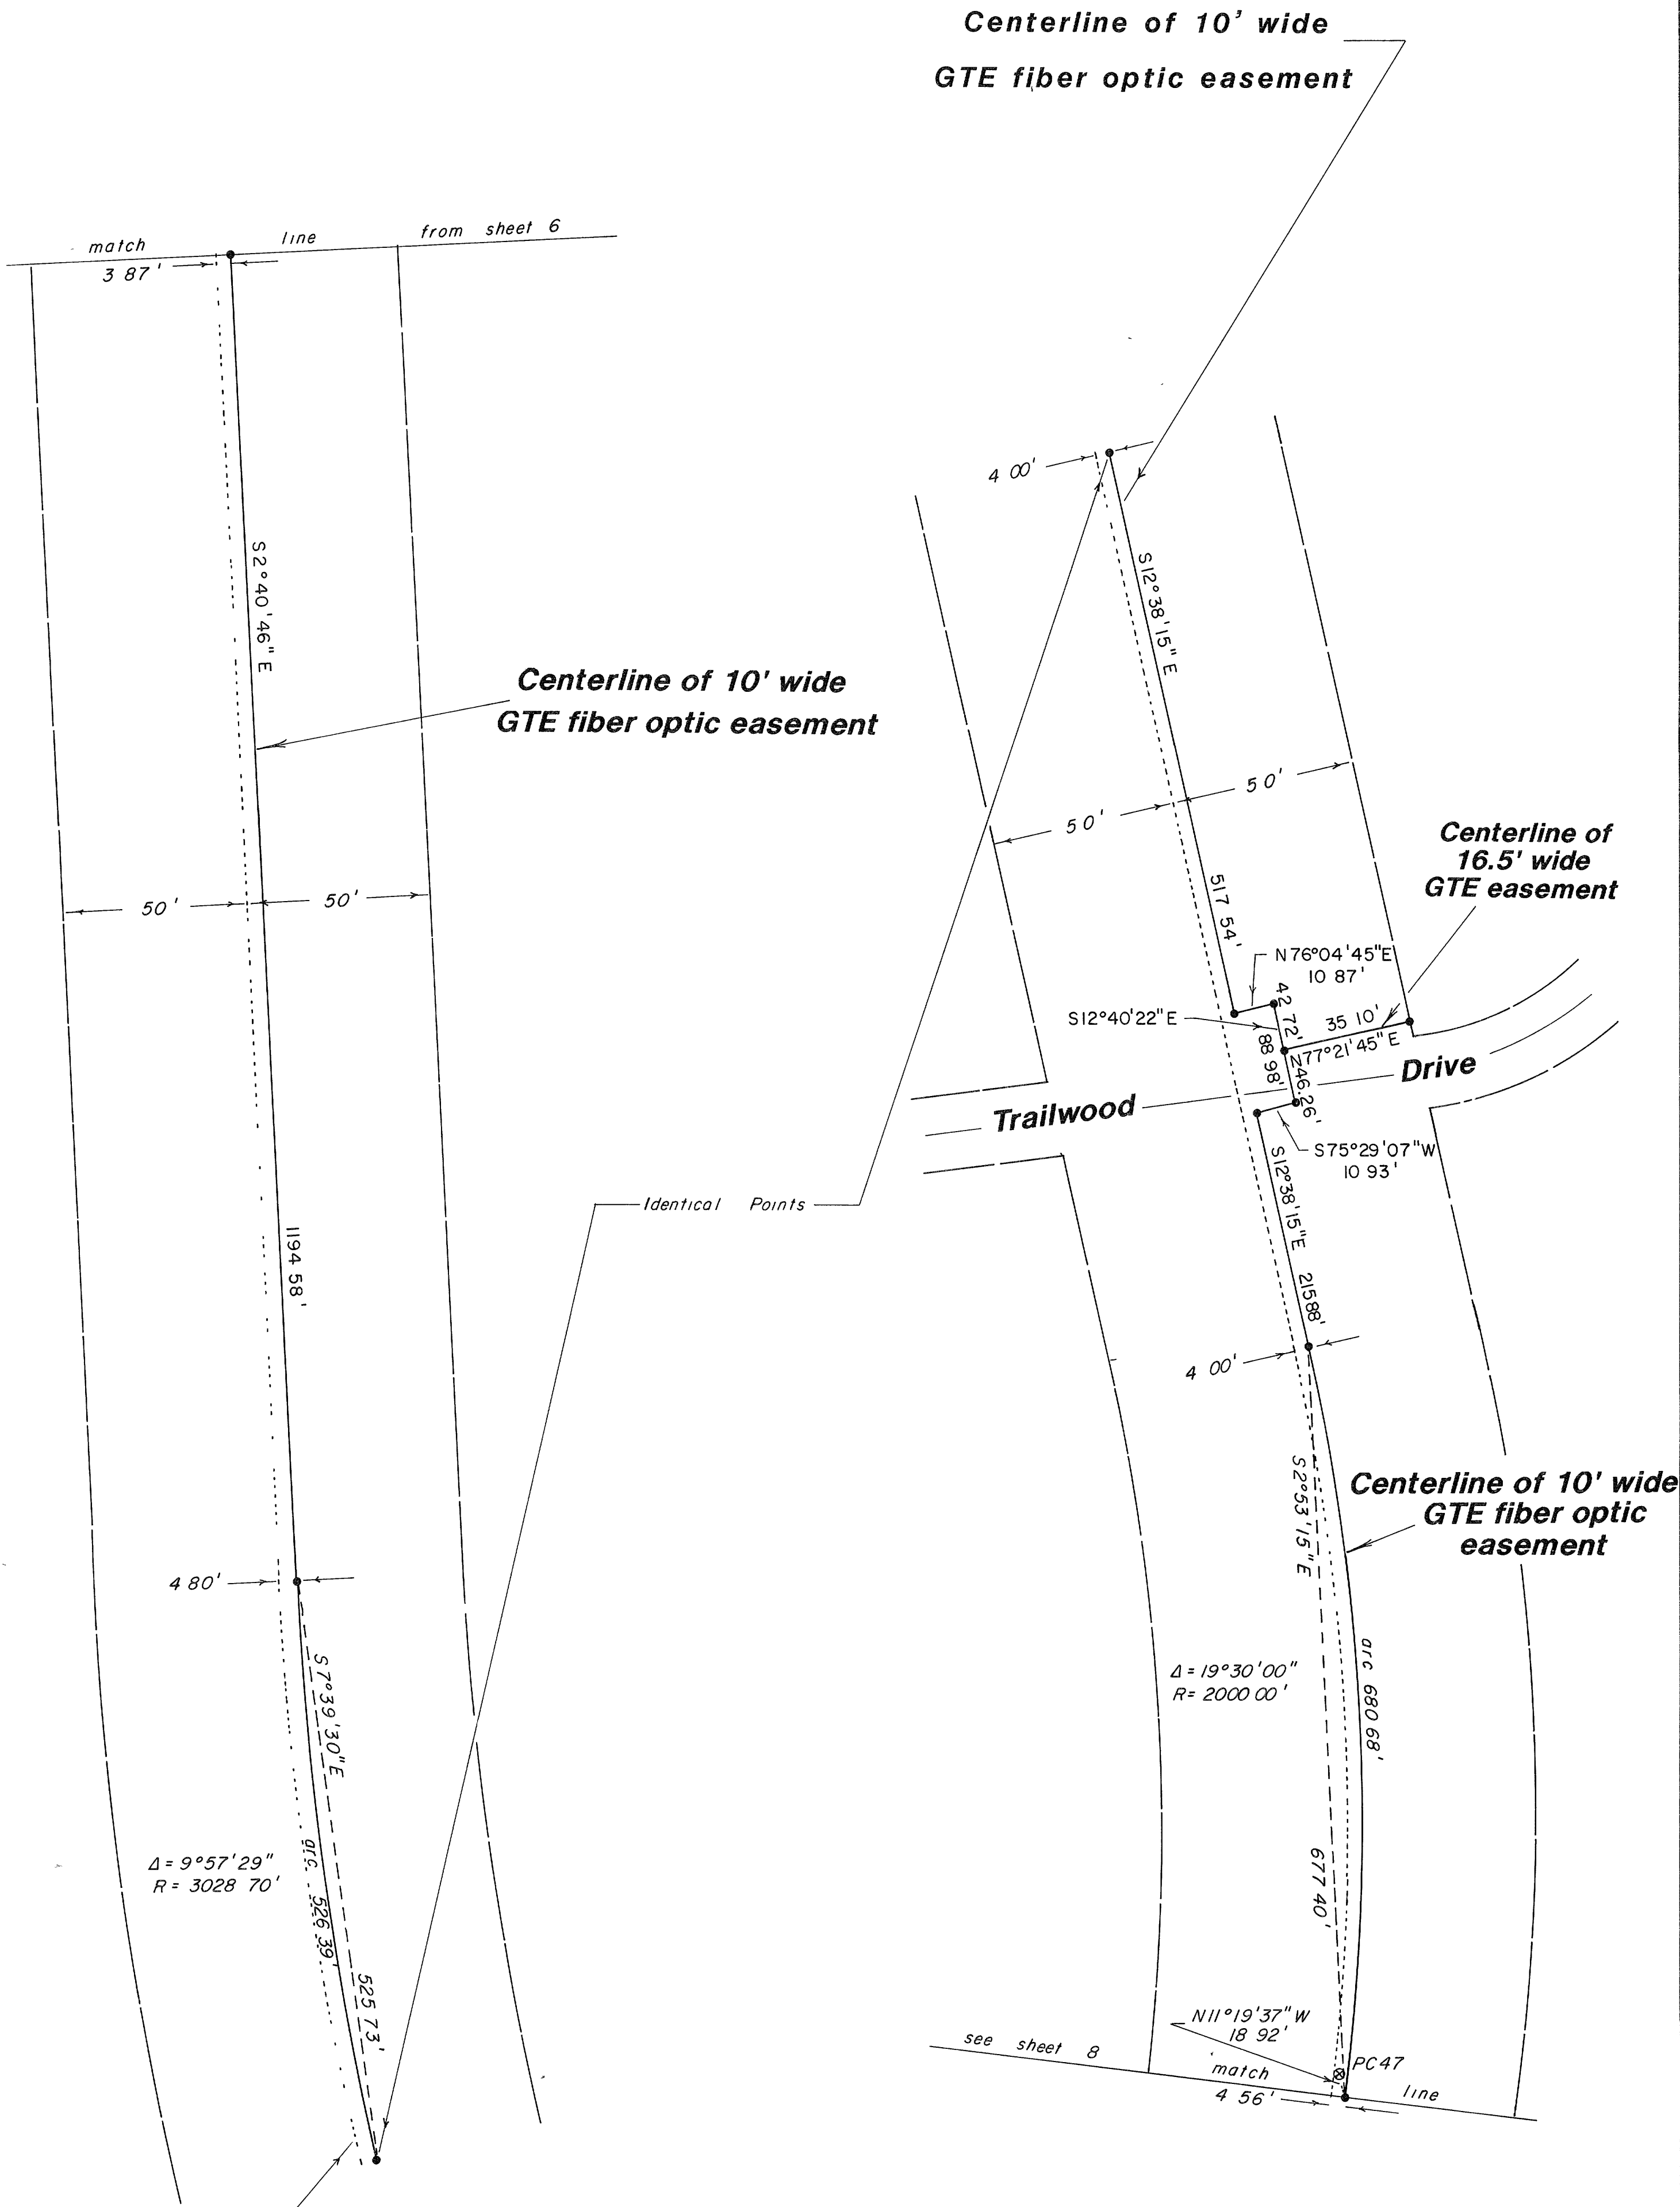


Centerline of DNR Bearskin Trail
per 1977 Wisconsin DNR survey

Bearings Solar

N-S Scale: 1"=100'
E-W Not to Scale





Centerline of 10' wide
GTE fiber optic easement

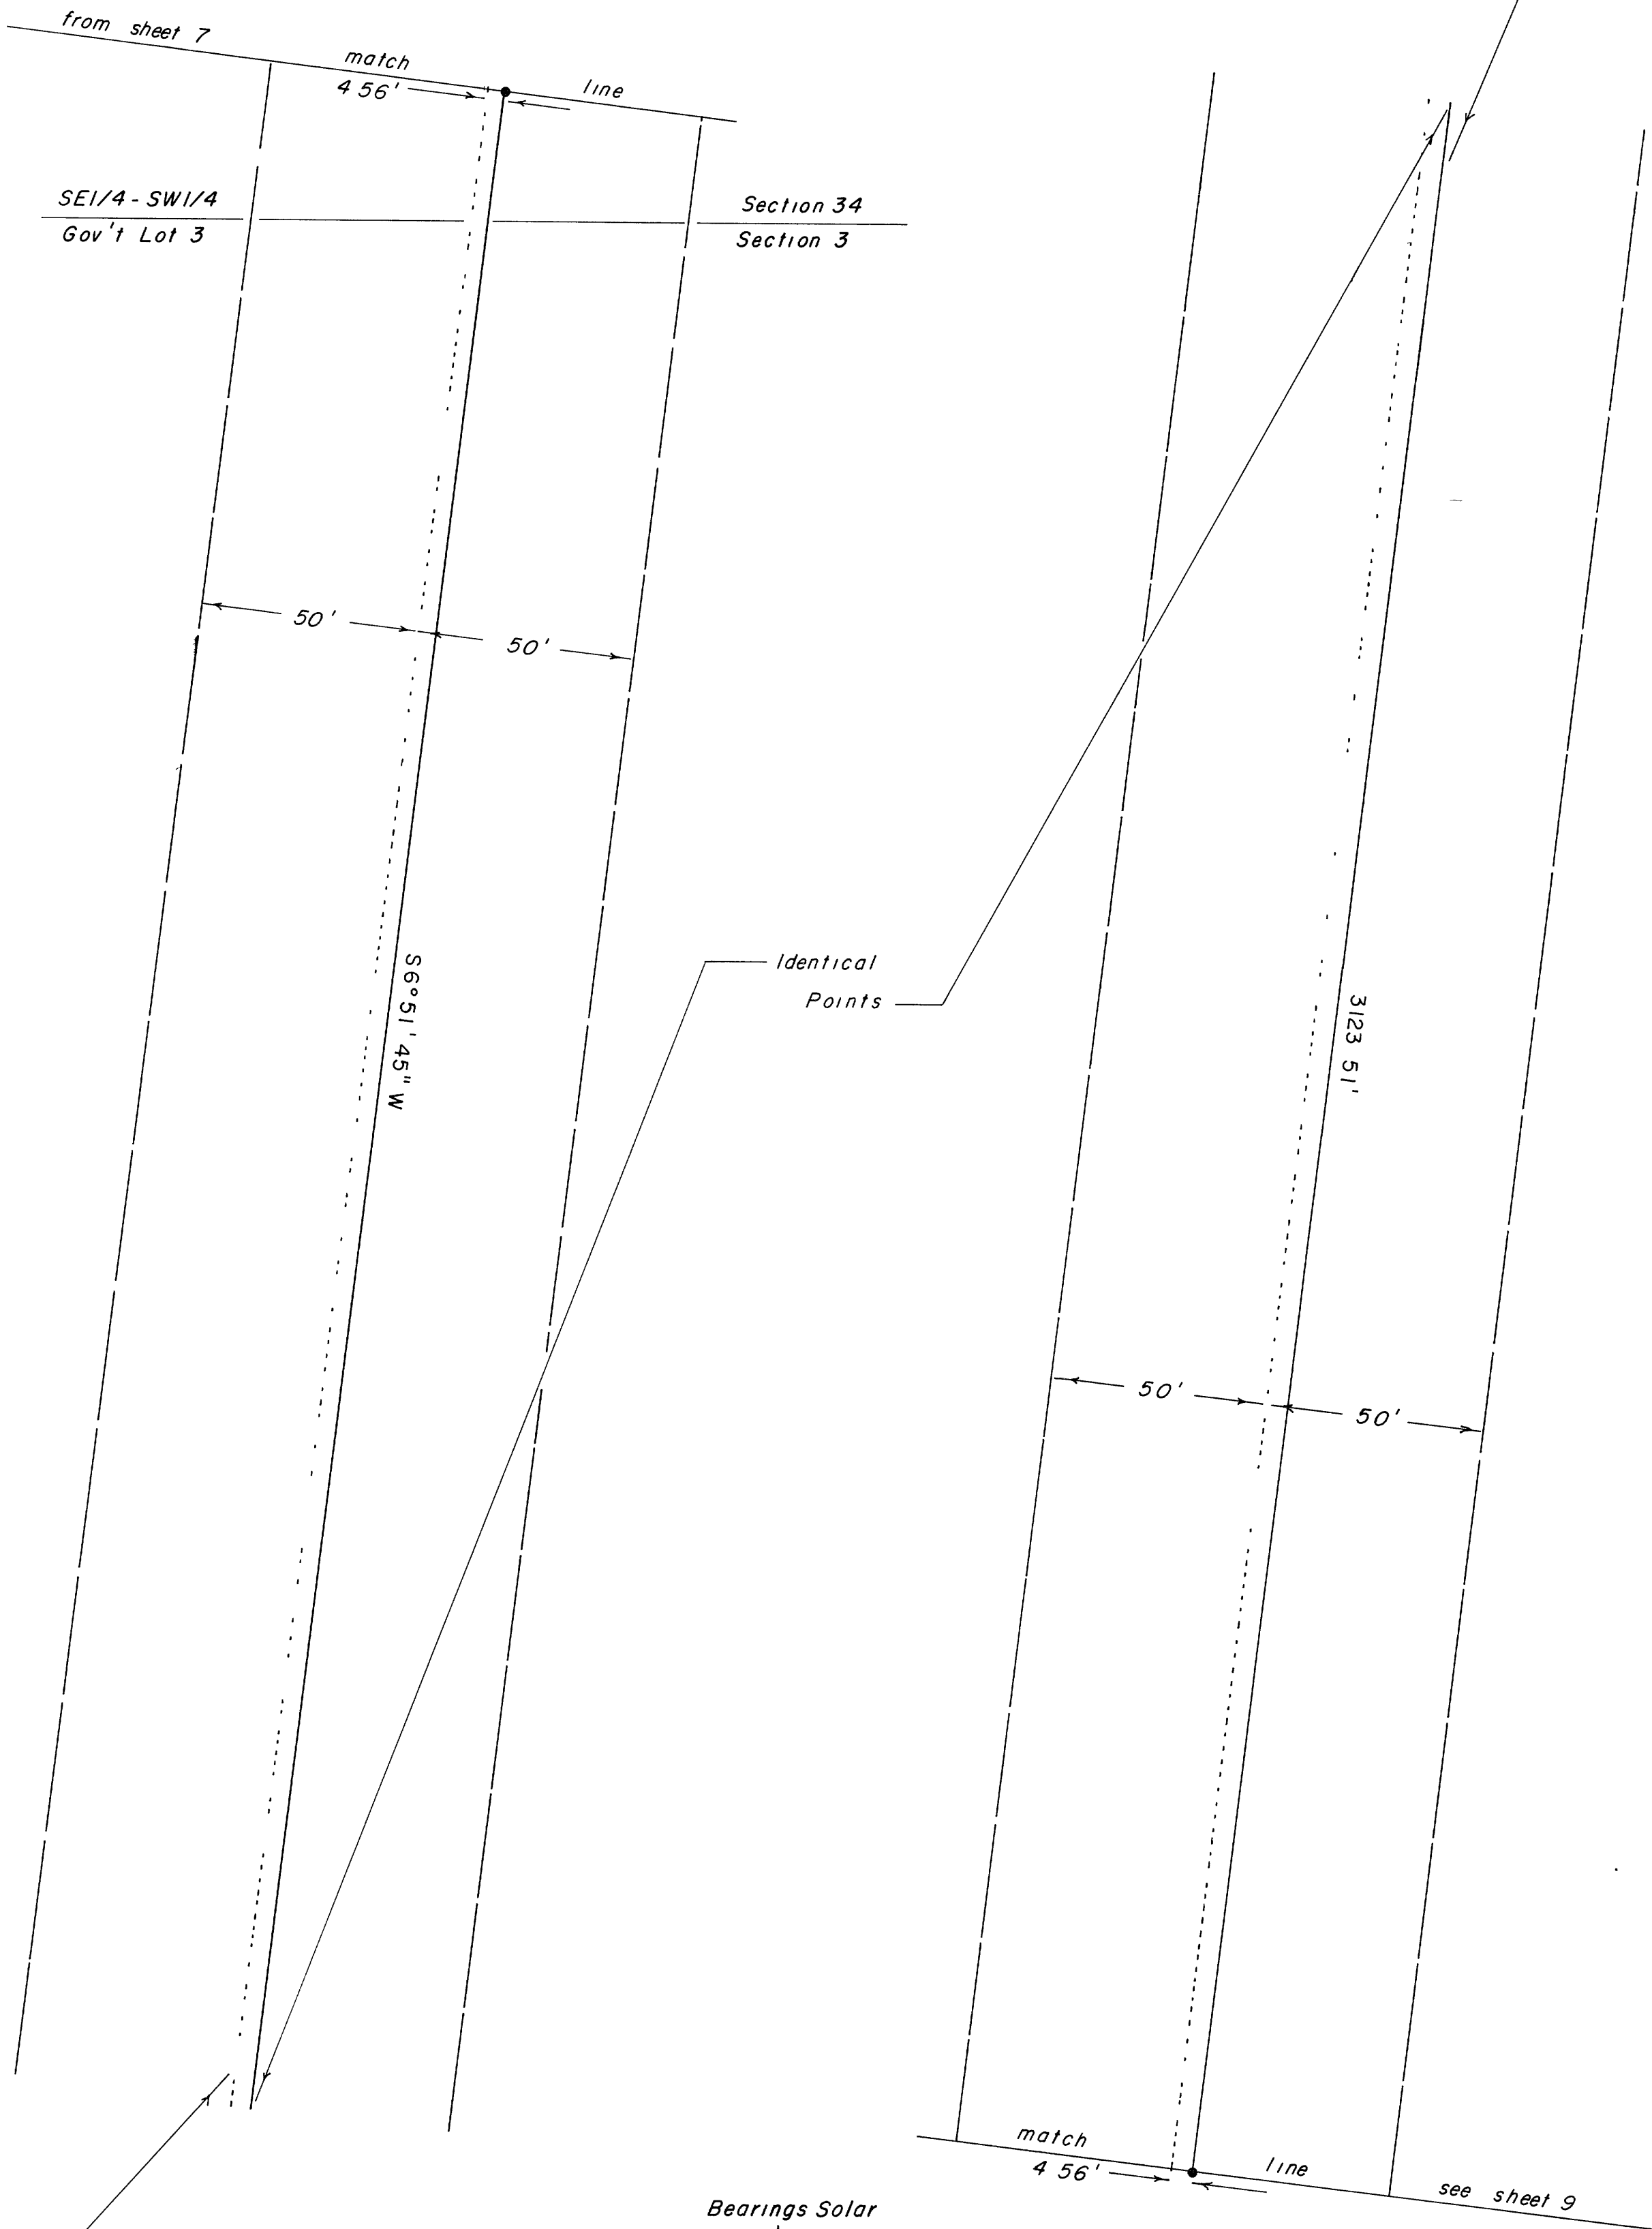

Centerline of DNR Bearskin Trail
per 1977 Wisconsin DNR survey

N-S Scale: 1"=100'
E-W Not to Scale



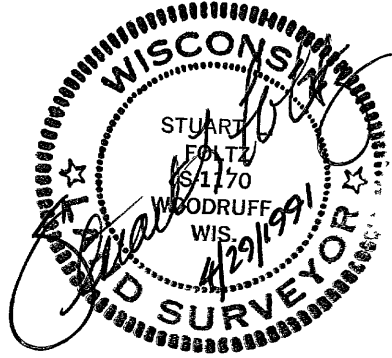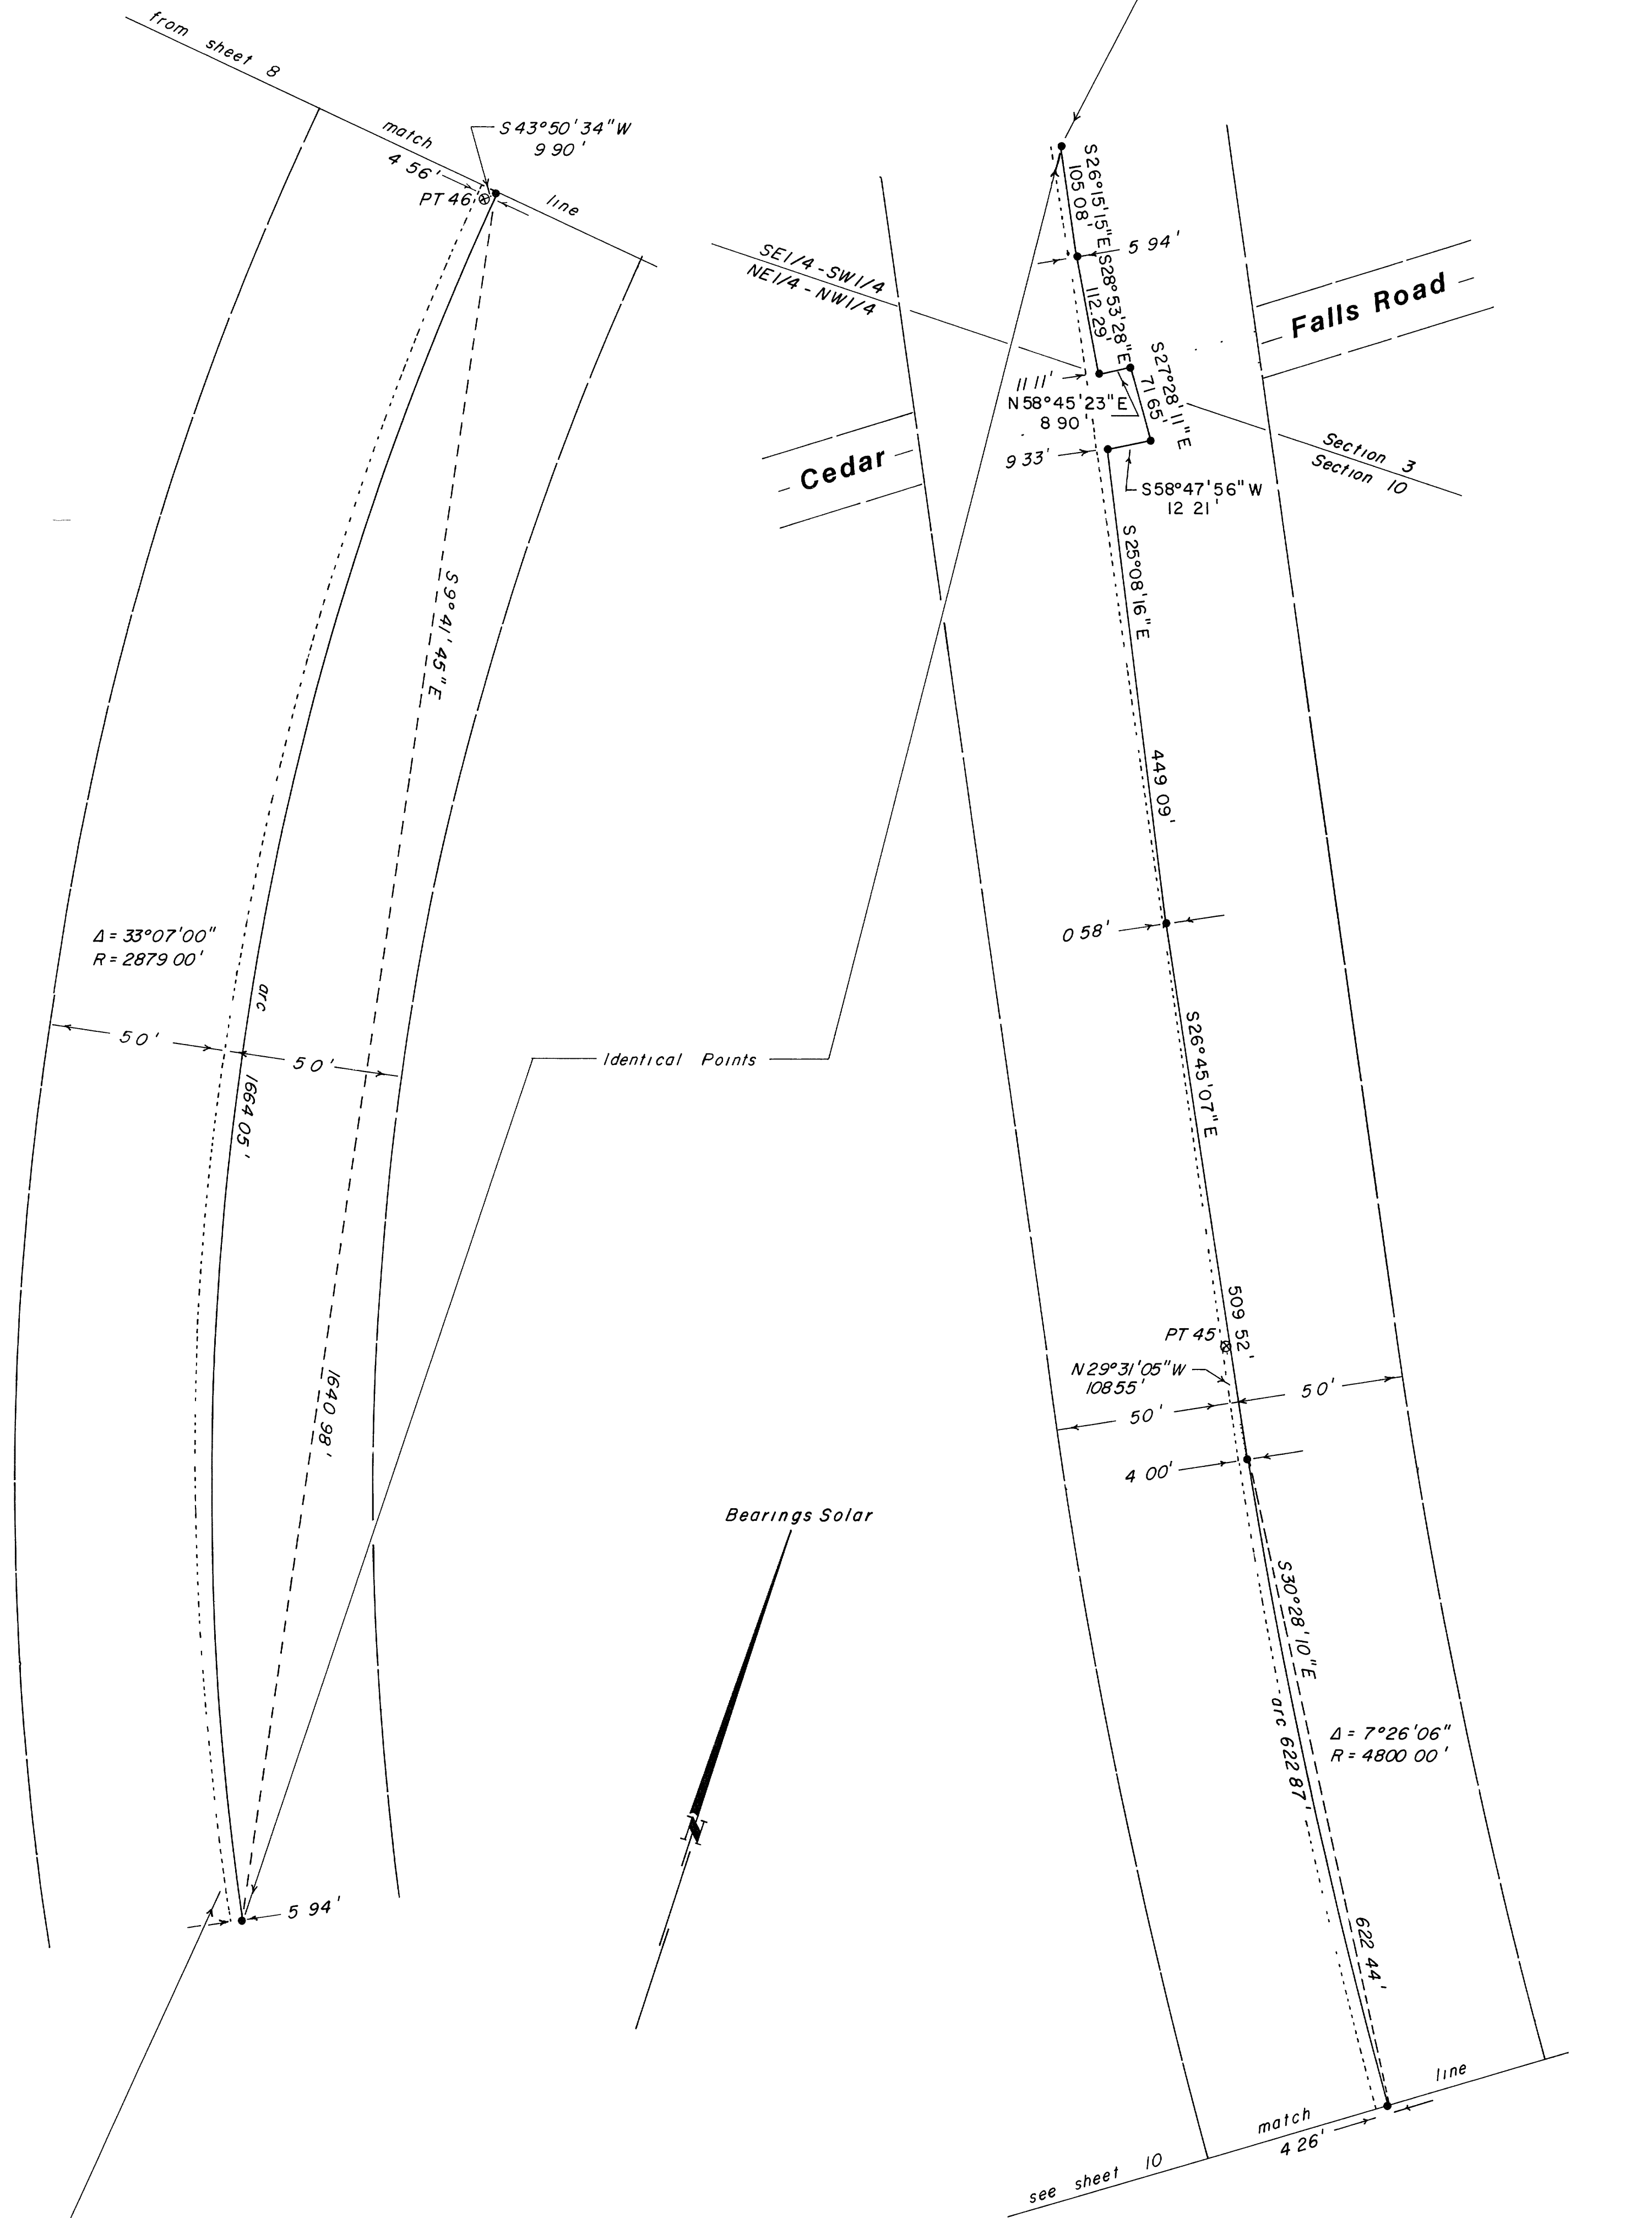

Centerline of 10' wide
GTE fiber optic easement

match line from sheet 9

4 26'

S 34° 11' 13" E

Bearings Solar

$\Delta = 15^{\circ} 05' 00''$
 $R = 2869.33'$

S 26° 38' 43" E

O/C 755.36'

753.18'

S 19° 06' 13" E

PC 44

S 63° 35' 30" W
5 54'

50'

50'

1845.82'

4.60'

50'

50'

1263.96'


match

4 20'

line

see sheet 11


Centerline of DNR Bearskin Trail
per 1977 Wisconsin DNR survey

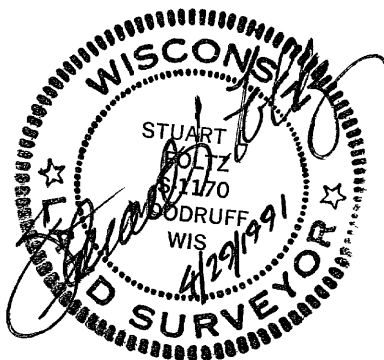


N-S Scale: 1"=100'
E-W Not to Scale

inman · foltz and associates, inc.
architects engineers surveyors

Centerline of DNR Bearskin Trail
per 1977 Wisconsin DNR survey

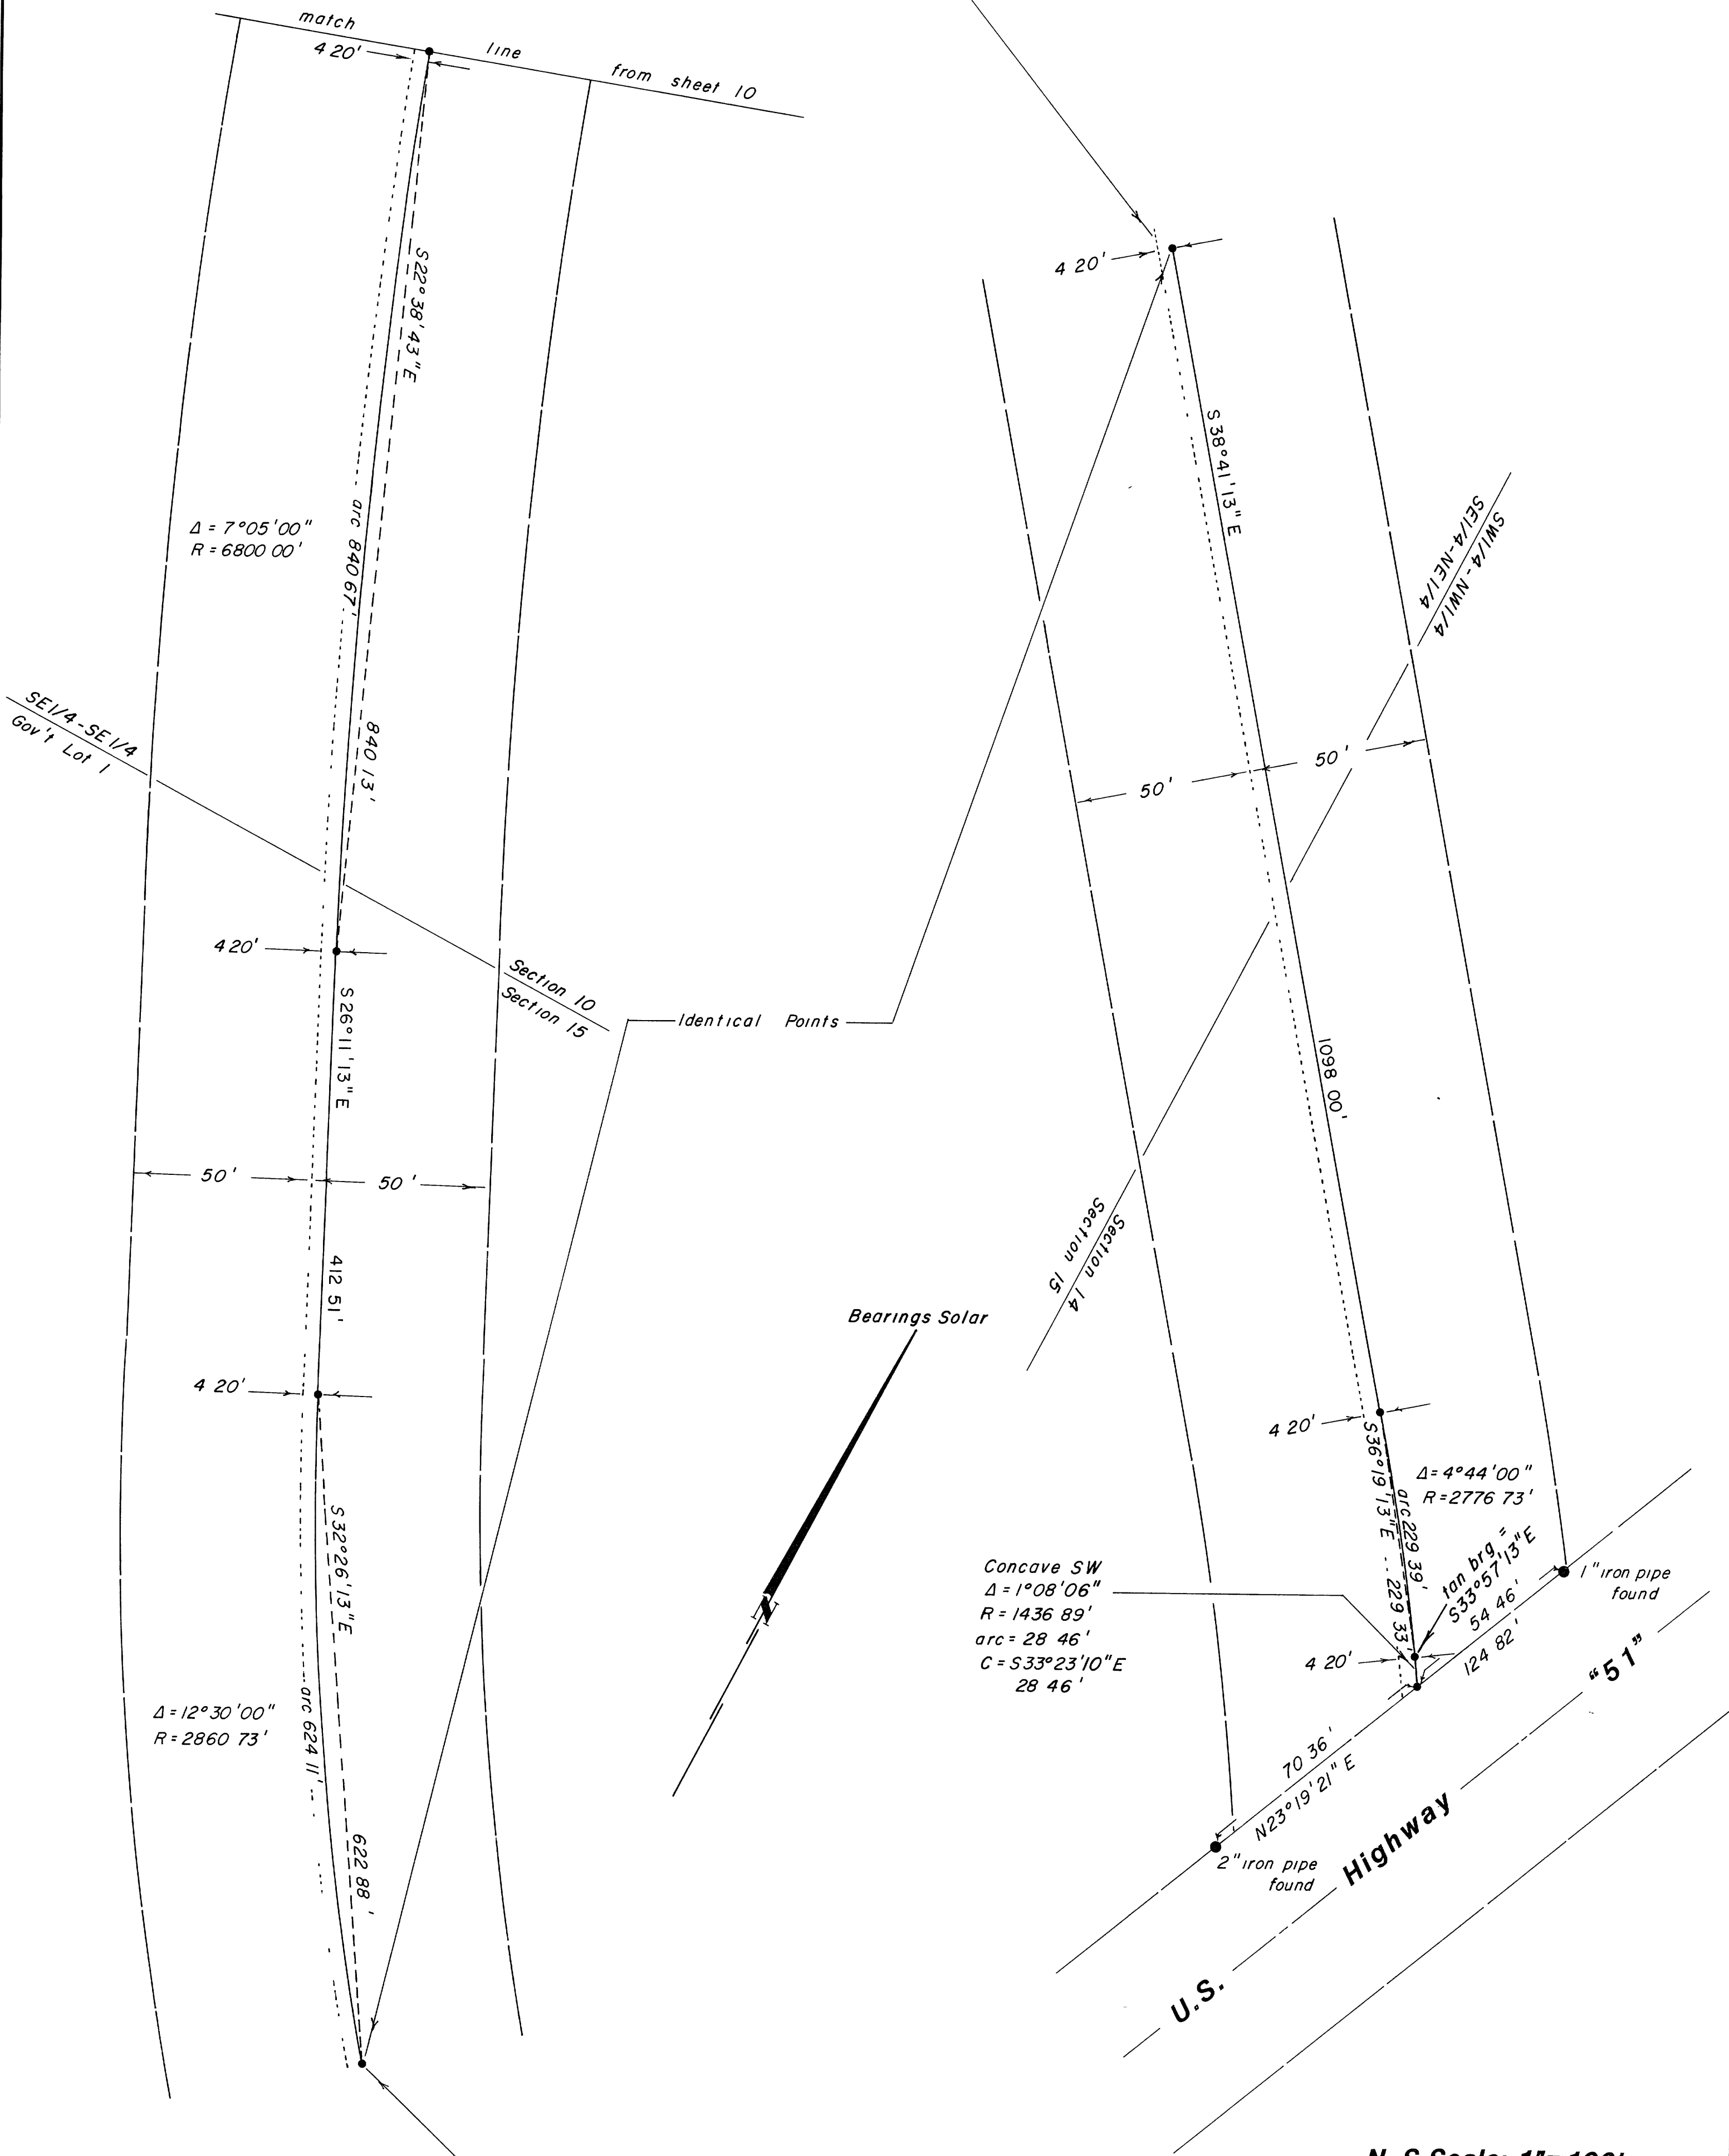

Centerline of 10' wide
GTE fiber optic easement

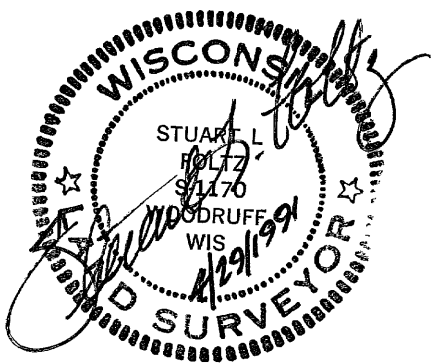

inman · foltz and associates, inc.
architects engineers surveyors