


LOCATED IN GOV'T LOT 1, SECTION 17, T36N, R7E,
TOWN OF WOODBORO, ONEIDA COUNTY, WISCONSIN

RECEIVED & FILED #.....
Oneida County Surveyor's Office
Date MAR 04 1992
By [Signature]
OCS Area #.....

BEARINGS REFERENCED TO THE EAST LINE OF
SECTION 17, T36N, R7E, ASSUMED TO BEAR N 00°32'00" W

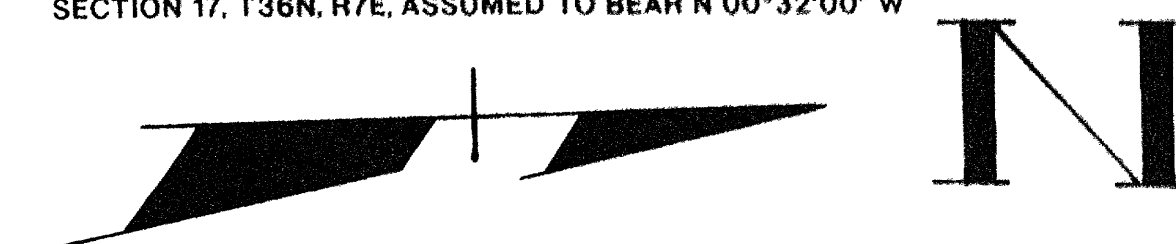

HANCOCK

LAKE

PARCEL B
10.44 ACRES

PARCEL A
3.56 ACRES

LEGEND:

- SET 1"x24" IRON PIPE
- FOUND 1" I.P. BY LOFTUS
- FOUND 1-1/2" CAPPED I.P.
- ▼ FOUND 1" IRON PIPE

C.S.M.# 1216


66' WIDE EXISTING PRIVATE ROAD

66' WIDE EASEMENT

NE CORNER OF SEC.17

I, WILLIAM E. BANDOW, HEREBY CERTIFY THAT I HAVE SURVEYED THE ABOVE PARCEL OF LAND UNDER THE DIRECTION OF MR. CLAUDE JOHANN AND THAT THE ABOVE MAP IS A TRUE AND CORRECT REPRESENTATION OF THE LANDS SURVEYED TO THE BEST OF MY KNOWLEDGE AND BELIEF. THAT I HAVE PROVIDED A DESCRIPTION OF THE PARCEL ON A SEPARATE SHEET. THAT I HAVE COMPLIED WITH THE PROVISIONS OF AE 7 OF THE WISCONSIN ADMINISTRATIVE CODE

William E. Bandow 2-4-92
WILLIAM E. BANDOW DATE

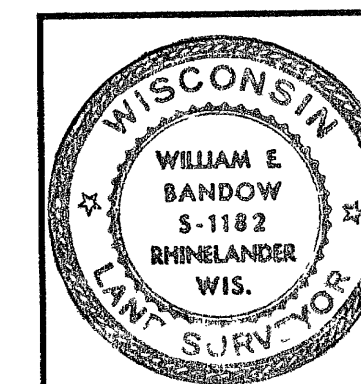

SURVEY FOR
CLAUDE JOHANN
2106 SYLVAN WAY
WEST BEND, WISCONSIN, 53095

SCALE 1" = 50' DATE 2/4/92 DWN BY R.B.
DWG. NO. **9130** GENISOT AND ASSOCIATES, INC.
RHINELANDER, WIS.