

41.

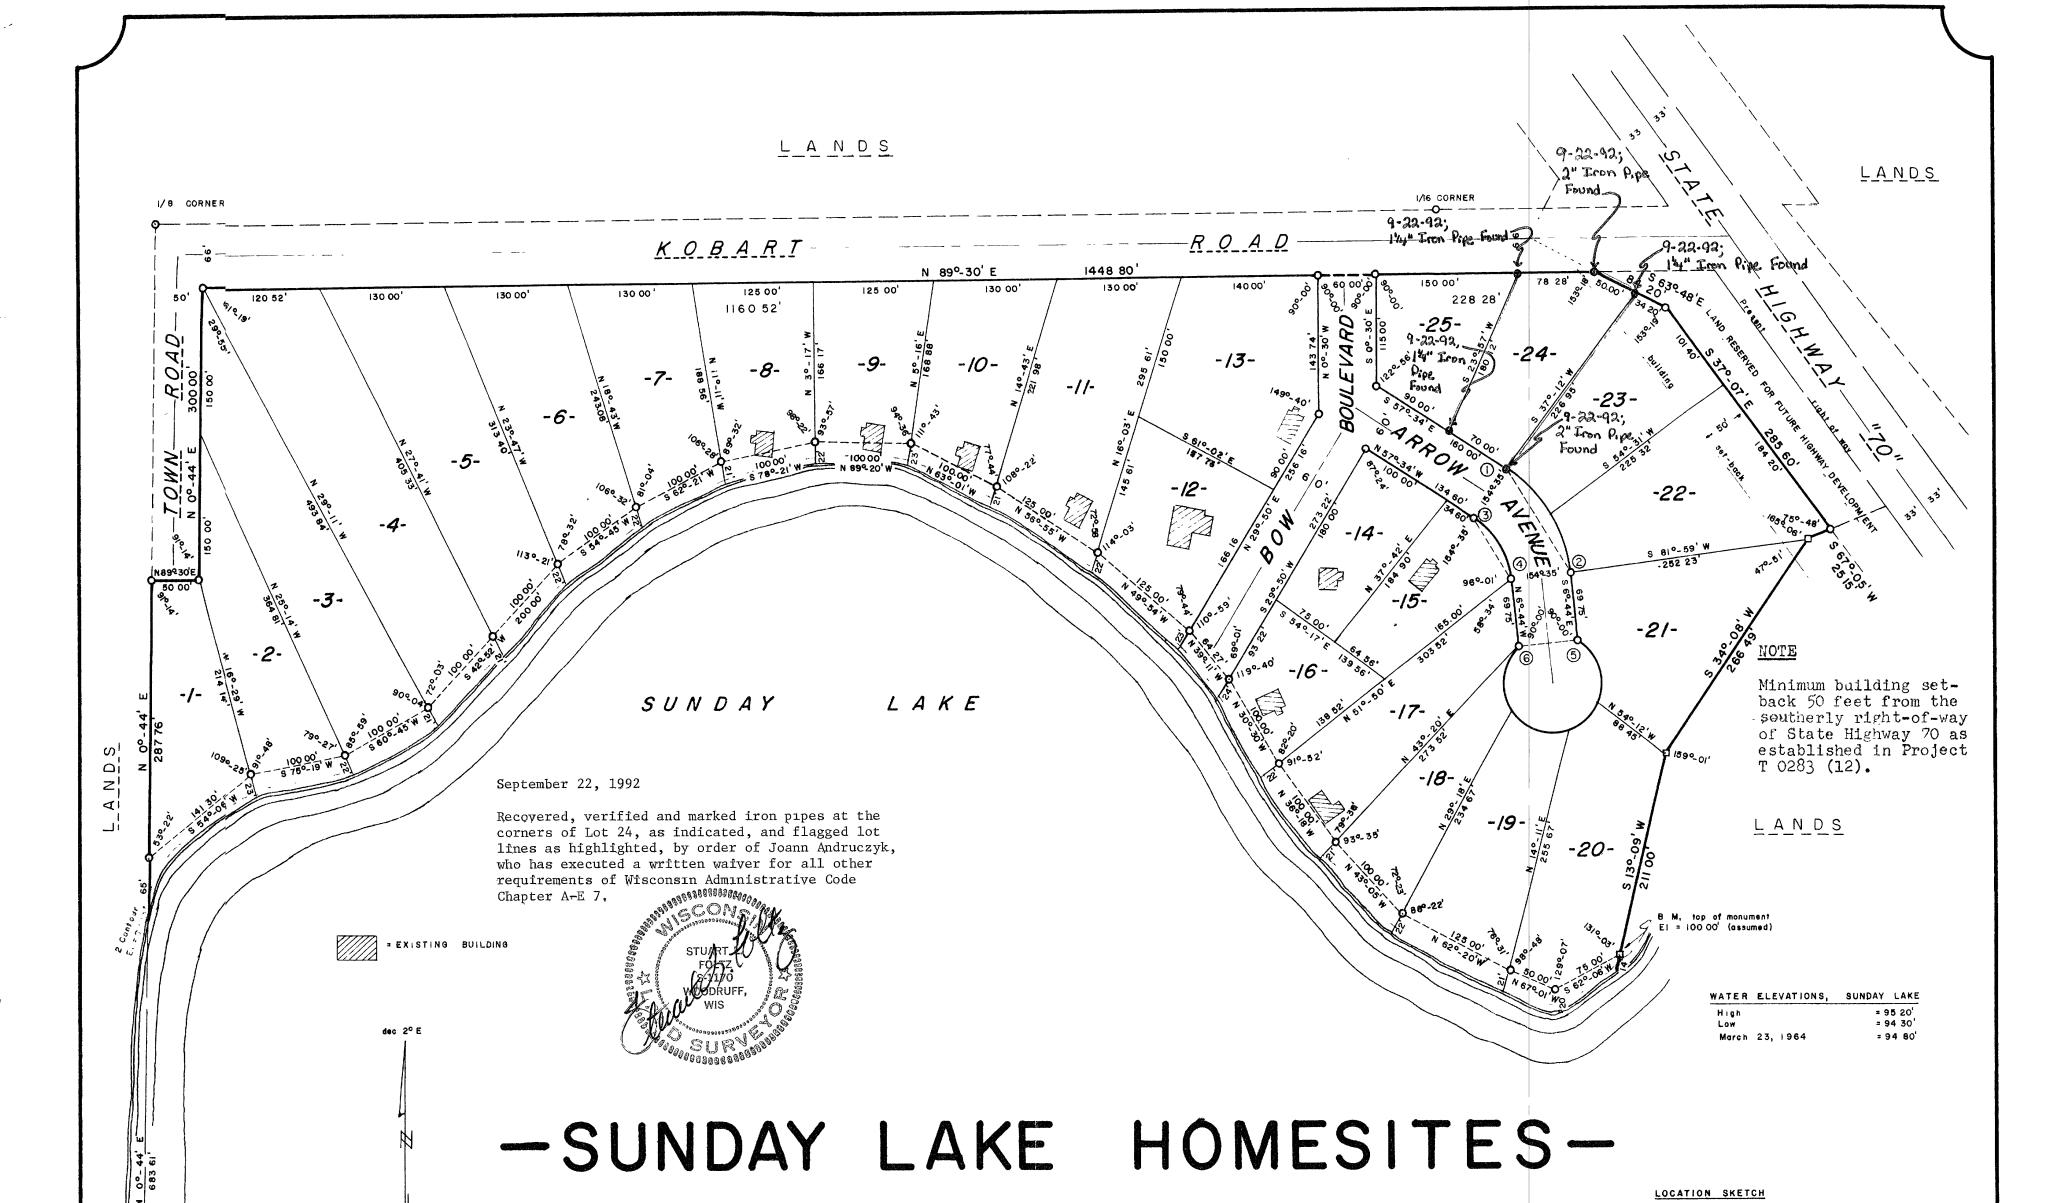

PART OF GOV'T. LOTS 4 and 5 SECTION 3, T 39N, R 5 E

ONEIDA COUNTY, WIS.

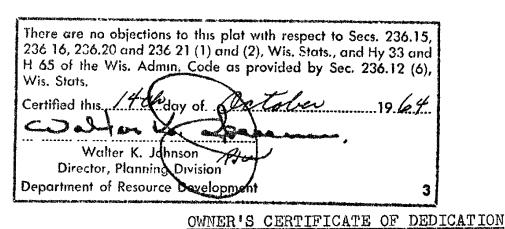

SURVEYOR'S CERTIFICATE

I, JAM ... G. CRIFFIN, registered land surveyor, hereby certify:

veyed and the subdivision thereof made.

())

a.

That I have surveyed, divided and mapped SUNDAY LAKE HOMESITES, located in the Town of MINOCQUA, County of CNEITA and State of Wisconsin.

That I have made such survey, land-division and plat by the direction of ROBERT E. NYHAGEN, ISABELLE N. MELHUSE and ELLAMORA VORNHOLT, owners of said land, being a parcel of land in Gov't. Lots 4 and 5, Section 3, T 39 N, R 5 E, Oneida County, Wisconsin, more particularly described

Commencing at the southwest corner of Section 3, marked by an iron pipe, witnessed by a 10" Oak bearing N. 47° W., 13.4 feet; thence N. 0° - 44' E., 683.61 feet along the west line of Section 3 to the place of beginning, marked by an iron pipe near the shore of Sunday Lake; thence continuing N. 0° - 44' E., 287.76 feet along the section line to an iron pipe; thence N. 89° - 30' E., 50.00 feet to an iron pipe; thence N. 0° - 44' E., 300.00 feet to an iron pipe; thence N. 89° - 30' E., 1448.80 feet to an iron pine; thence S. 63° - 48' E., 84.20 feet to an iron pipe; thence S. 37° - 07' E., 285.60 feet to an iron pipe; thence S. 67° - C5' W., 25.15 feet to a concrete monument; thence S. 34° - 08' W., 266.49 feet to a concrete monument; thence S. 13° - 09' W., 211.00 feet to a concrete monument near the shore of Sunday Lake; thence meandering along the lake; S. 62° - 06' W., 75.00 feet; N. 67° - 01' W., 50.00 feet; N. 62° - 20' W., 125.00 feet; N. 43° - 05' W., 100.00 feet; N. 36° - 18' W., 100.00 feet; N. 30° - 30' W., 100.00 feet; N. 39° - 11' W., 64.27 feet; N. 49° - 54' W., 125.00 feet; N. 56° - 55' W., 125.00 feet; N. 63° - 01' W., 100.00 feet; N. 89° - 20' W., 100.00 feet; S. 78° - 21' W., 100.00 feet; S. 62° - 21' W., 100.00 feet; S. 54° - 45' W., 100.00 feet; S. 42° - 52' W., 200.00 feet; S. 60° - 45' W., 103.00 feet; S. 75° - 19' W., 100.00 feet; S. 54°-06' W., 141.30 feet to the place of beginning. Including also all land lying between the meander line and the shore of ginning. Including also all land lying between the meander line and the shore of Sunday Lake. That such plat is a correct representation of all the exterior boundaries of the land sur-

That I have fully complied with the provisions of Chapter 236 of the Wisconsin Statutes and the subdivision resulations of the Town of MINOC UA in surveying, dividing, and mapping the

That G = 8" x 10" concrete monument found in place; O = iron pipe two inches in diameter and 30 inches long, minimum weight 3.65 pounds per lineal foot. All other lot corners monumented with iron pine one inch in diameter and 24 inches long, minimum weight 1.13 pounds per lineal foot.



CURVE DATA TABLE CURVE LOT RADIUS CHORD CENTRAL NO. NO. LENGTH LENGTH BEARING ANGLE S 32° 09' E. S 44° 51.5 E S 19° 26.5 E 1-2 147.31' 126.45 23 22 250 251 64.81 87.31 74.95 N 32° 09' W 50.00 60.00 S 83° 16' W 286° 16' 67.56 S 17º 22' E 85° 00' 20 35.84 S 460 081 W 420 001 19 18 60.37 N 750 441 W 740 161

67.56

N 3° 54' E

STATE OF WISCONSIN)

As owners, we hereby certify that we caused the land described on this plat to be surveyed, divided, mapped and dedicated as represented on the plat. We also certify that this plat is required by s. 236.10 or s. 236.12 to be submitted to the following for approval or objection: Town Board, Town of Minocqua: objection: Town Board, Town of Minocqua; Director, Department of Resource Development; State Board of Health and State Highway Department.

As owners we hereby restrict all lots and blocks, in that no owner, possessor, user, nor licensee, nor other person shall have any right of direct vehicular ingress or egress with State Highway 70, except by way of the existing town road, as shown on the plat; it being expressly intended that this restriction shall constitute a restriction for the benefit of the public according to Section 236 293. Wisthe public according to Section 236.293, Wisconsin Statutes, and shall be enforceable by the State Highway Commission.

WITNESS the hands and seals of said owners this _____ day of _____, 19__. In presence of:

ROBERT E. NYHAGEN

ISABELLE N. MELHUSE

ELLANORA VORNHOLT

ONEIDA COUNTY Personally came before me this day of the above named ROBERT E.

NYHAGEN, ISABELLE N. MELHUSE and ELLANORA VORN-HOLT to me known to be the persons who executed the foregoing instrument and acknowledged the

> Board. Notary Public, _____, Wisconsin

> > TANGENT

BEARING

S 59° 52' E

Date

My Commission Expires ____

850 001

Approved Town Chairman **Si**gned Town Chairman

SW 1/4, SECTION 3

CERTIFICATE OF TOWN TREASURER

I, ELDORA HERRICK, being the duly elected qualified and acting Town Treasurer of the Town of MINOCQUA, do hereby certify that in accordance with the records in my office, there are

no unpaid taxes or unpaid special assessments

COUNTY TREASURER'S CERTIFICATE

sales and no unpaid taxes or special assessments

Treasurer

Resolved, that the plat of SUNDAY LAKE HOME-

as of affecting the lands included in the plat of SUNDAY LAKE HOMESITES.

TOWN BOARD RESOLUTION

SITES, in the Town of MINOCQUA, ROBERT E. YHAGEN, ISABELLE N. MELHUSE and ELLANORA VORN-

HOLT, owners is hereby approved by the Town

Town Treasurer

in the plat of SUNDAY LAKE HOMESITES.

on any of the land included

STATE OF WISCONSIN)

STATE OF 'IISCONSIN') SS

I hereby certify that the foregoing is a copy of a resolution adopted by the Tow. Board of the Town of MINOCQUA.

Town Clerk

Drafted by John H Fisher