


11114


Tot 7  
McDonn  
Subdivision

SAND LAKE

RECORDED & FILED #  
15 1980  
OCT 15 1980  
McDonn

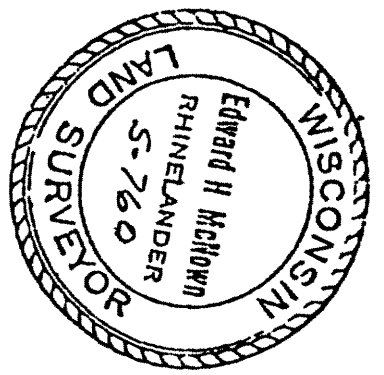

BLDG SIZE  
22'-0" X 32'-0"  
PLUS  
12'-0" X 8'-0"  
22' X 40"  
OVERALL

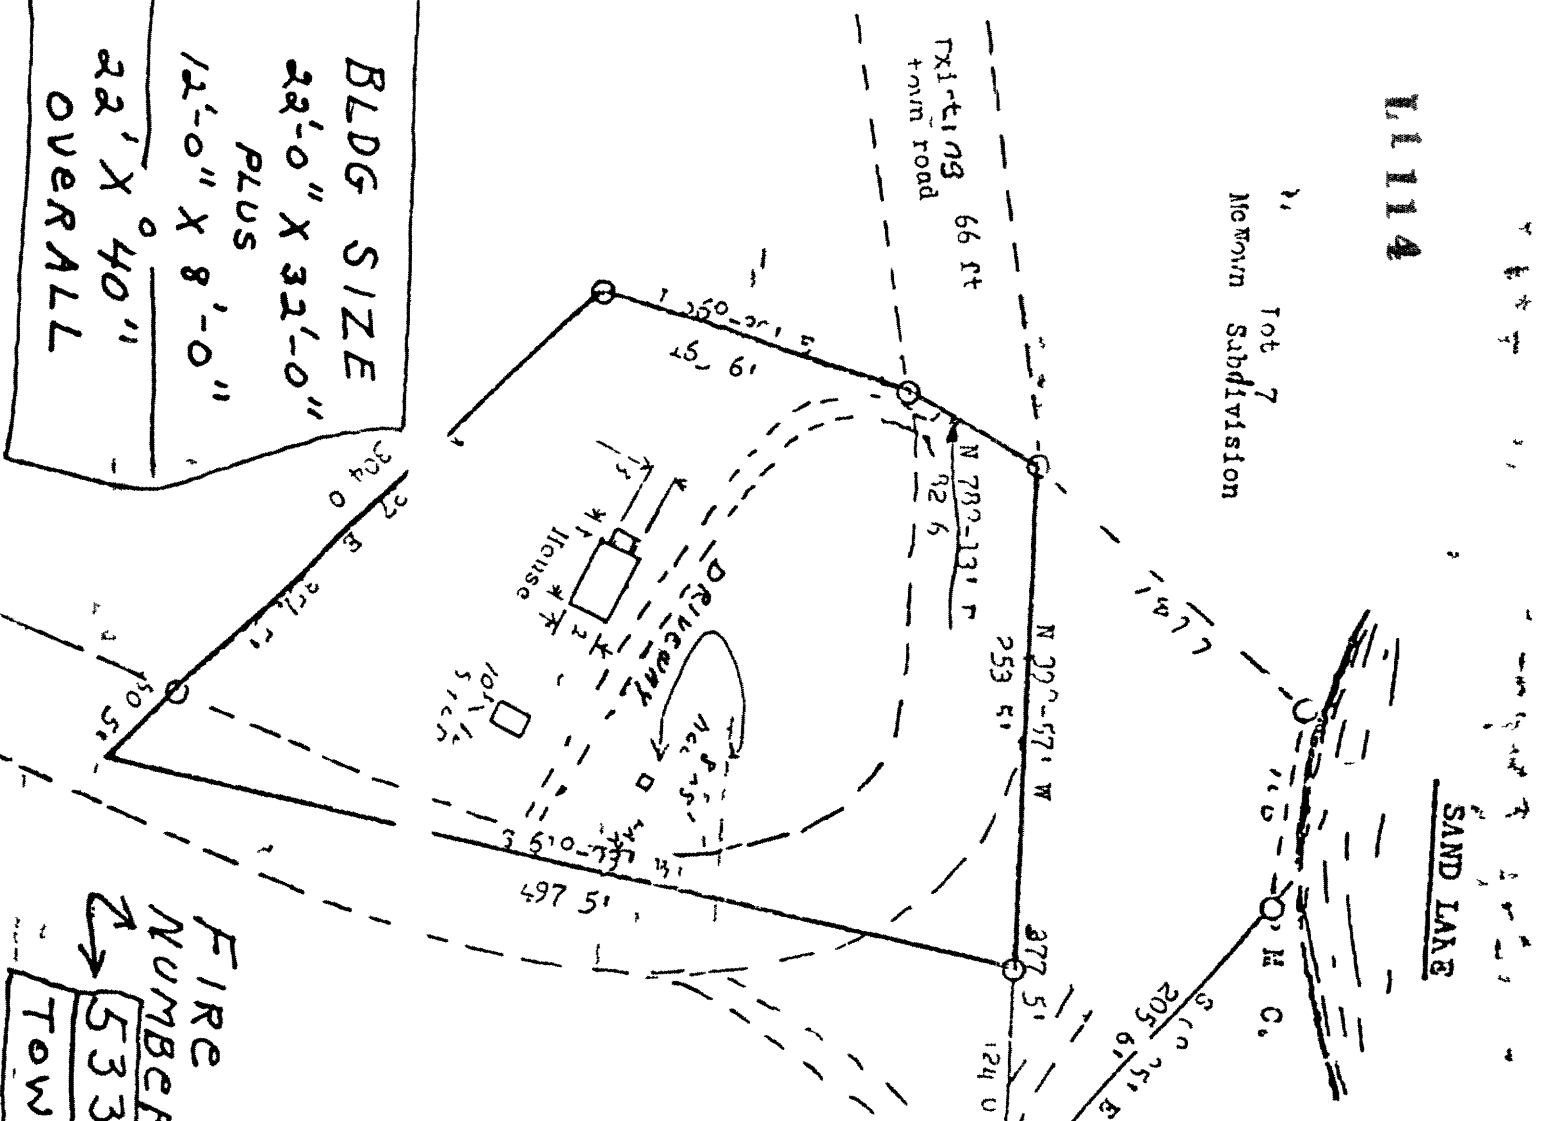

AFTER DEDUCTING ROADS  
1.6 ACRES MORE OR LESS

Scale - 1" = 100'

McDonn

Edward H. McDonn  
PART OF GOV'T LOT 10 SECTION 6  
TOWNSHIP 17 NORTH RANGE 7 EAST  
ONEIDA COUNTY, WISCONSIN

FIRE  
NUMBER

5335 W. SAND LAKE ROAD  
TOWN OF CASSIAN, ONEIDA COUNTY