


L1211

L1211

RECEIVED & FILED #
 Oneida County Survey Office
 Date **DEC 22 1992**
 By *[Signature]*
 OCS Area #

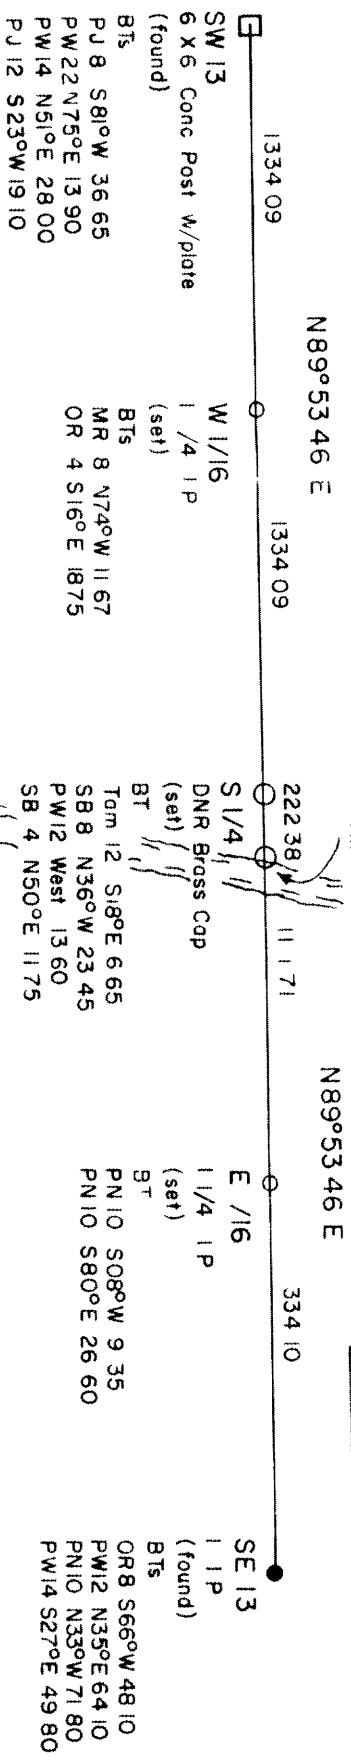

Mon on Line West of River
 DNR Brass Cap (set)
 BTs PU18 S34°W 44.25
 PU18 S80°W 34.35
 MR6 N70°W 21.37
 SW10 N04°E 15.45
 (Mon is 16 + west of River)

Wisconsin River

I F H COPP R L S -799 Certify that this survey was made by and for the WI DNR and that this map is a correct representation of the area surveyed to the best of my knowledge and belief

[Signature]

12-27-1982

MAG 1/12°E

SECTION 13
 T38N, R7E, Oneida Co
 South Line

SCALE 1"=660'

12/13/82

N L Visser

L1211

L1211

13-38-7