


MAP # **L1312**  
 BY *[Signature]*  
 DESCRIPTION FILED  

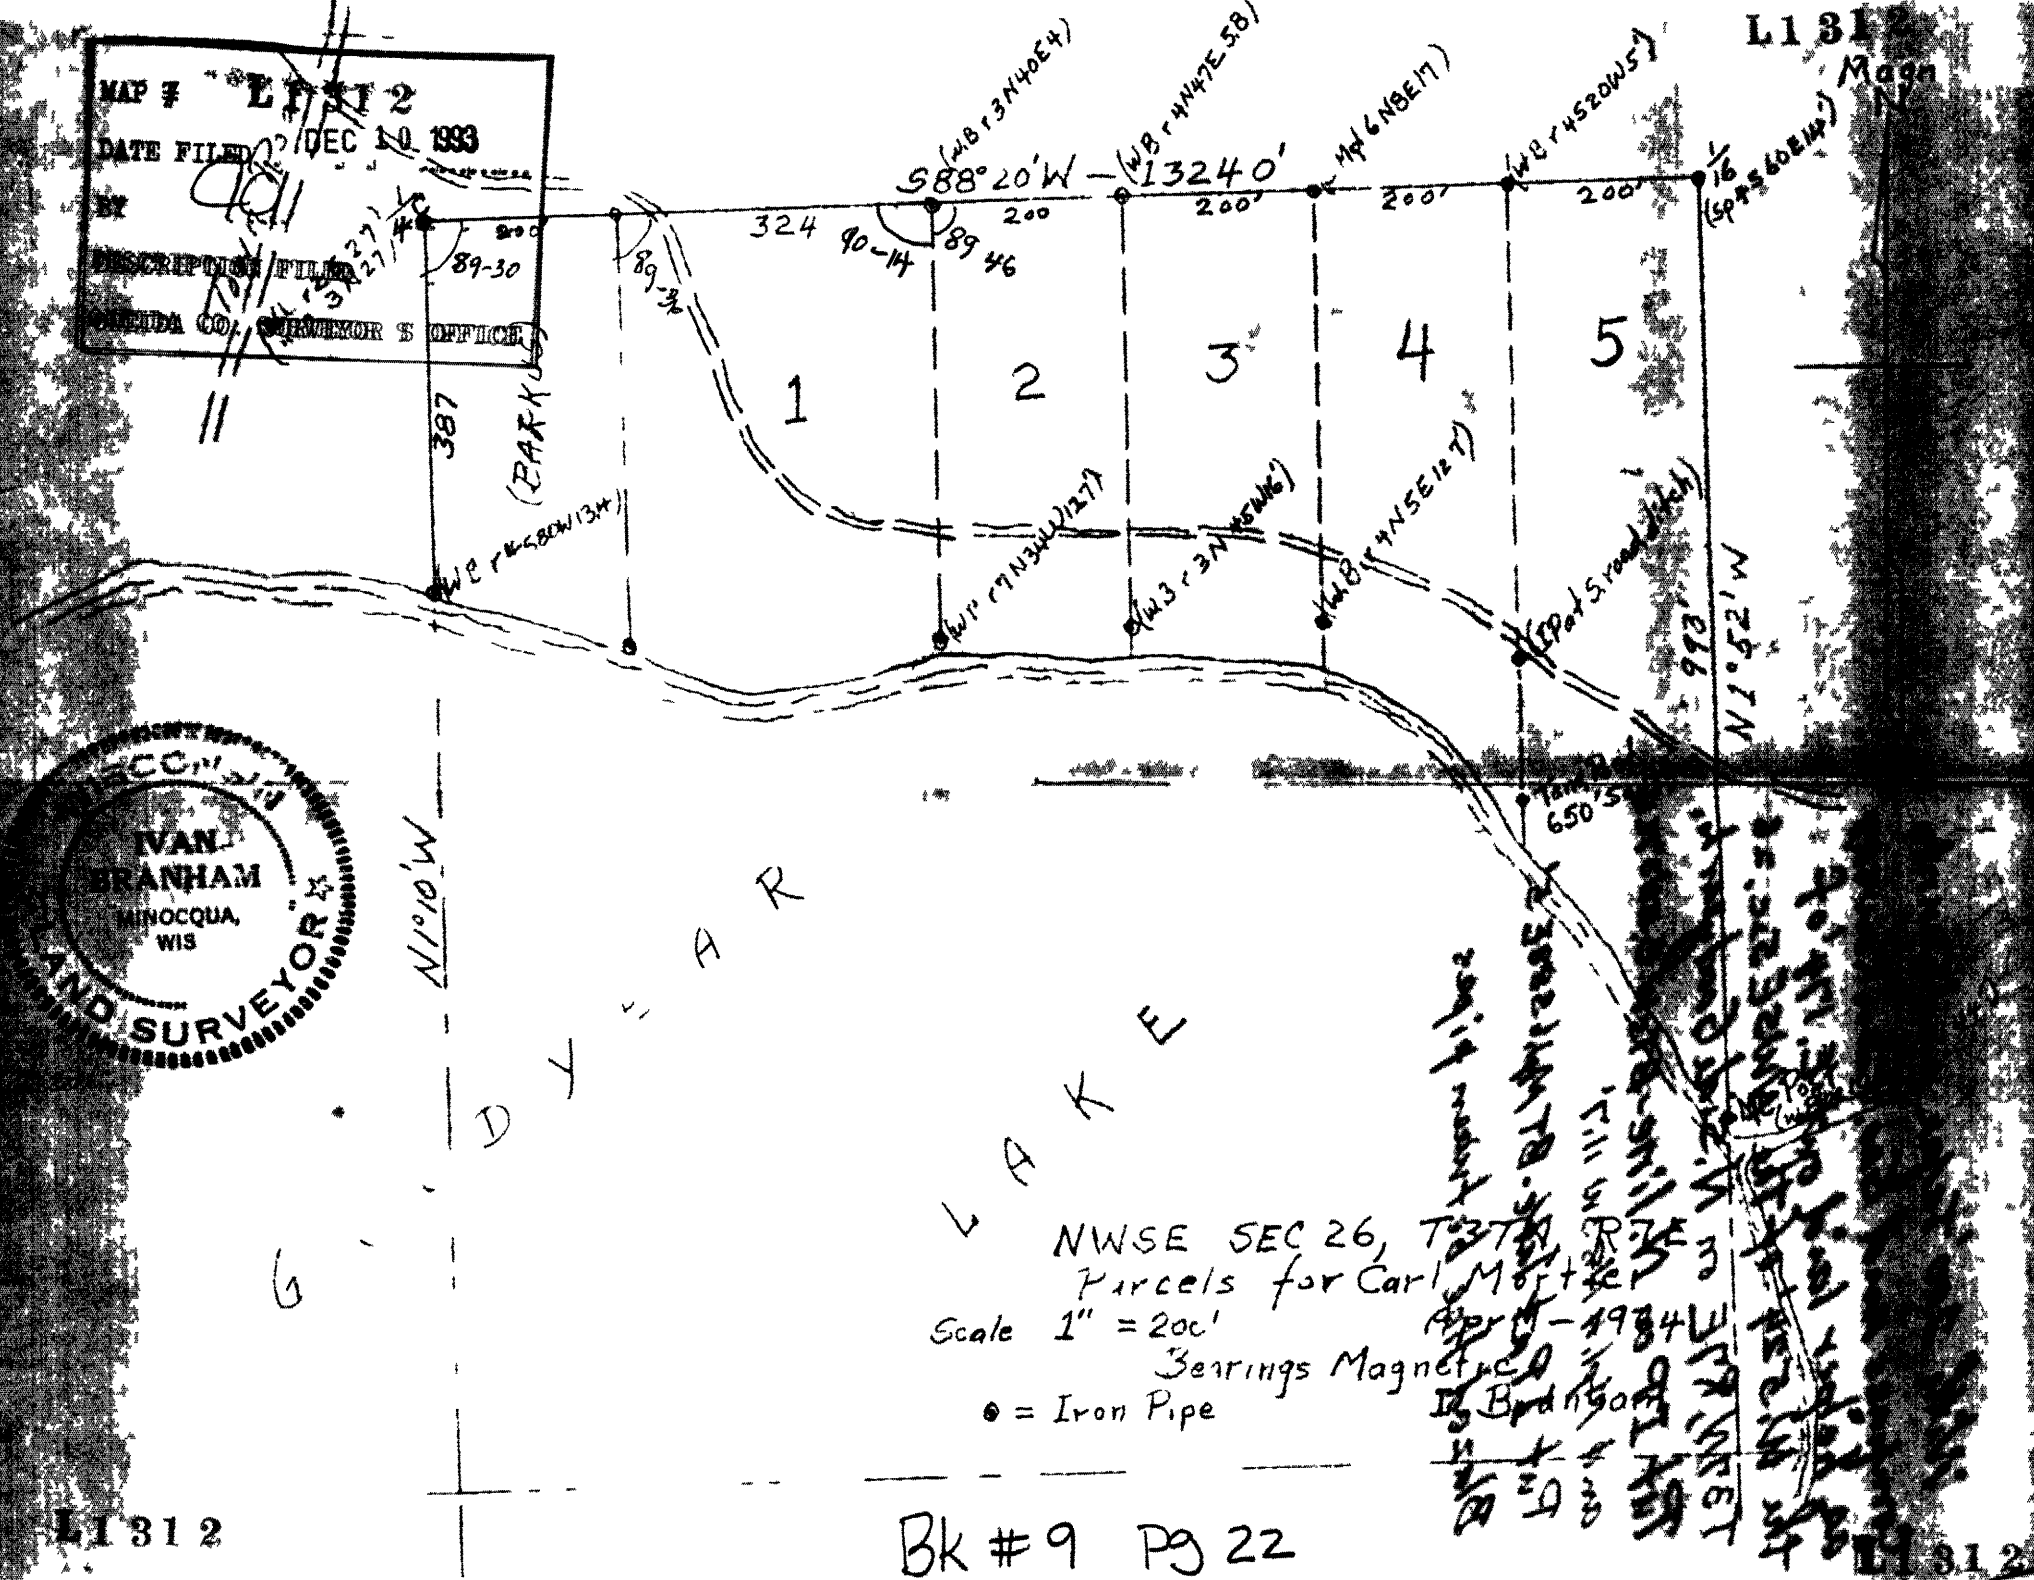

NWSE SEC 26, T37N, R7E, S1/2 SW 1/4  
 Parcels for Carl Mott  
 Scale 1" = 200'  
 Bearings Magnetic  
 ● = Iron Pipe

*[Handwritten notes and signatures]*  
5/5/73

With 200 tape and S. ...  
Compass and Geo. Frankowski  
as helper laid out E. 174' of  
the W. 524' of the NWSE Sec. 26  
T37N, R7E on N. Side Goodyear L.  
Put IP on N. line - BT S W B 5 N 37 E W  
and Mpl. 4 N 83 W 11.7'  
Put IP at lake - BT Mpl. 6 S 88 E 5'  
Blazed line between pipes

1312

1312