

MAP # L1344
 DATE FILED MAY 16 1994
 BY JB
 DESCRIPTION FILED
 ONEIDA CO. SURVEYOR'S OFFICE

PART OF THE N-S 1/4 LINE
 SEC. 36, T. 36 N., R. 8 E.,
 ONEIDA COUNTY, WI.

LEGEND



⊙ MONUMENT FOUND

● IRON PIPE SET

(0.00') DISTANCE OF RECORD

SCALE

1" = 500'

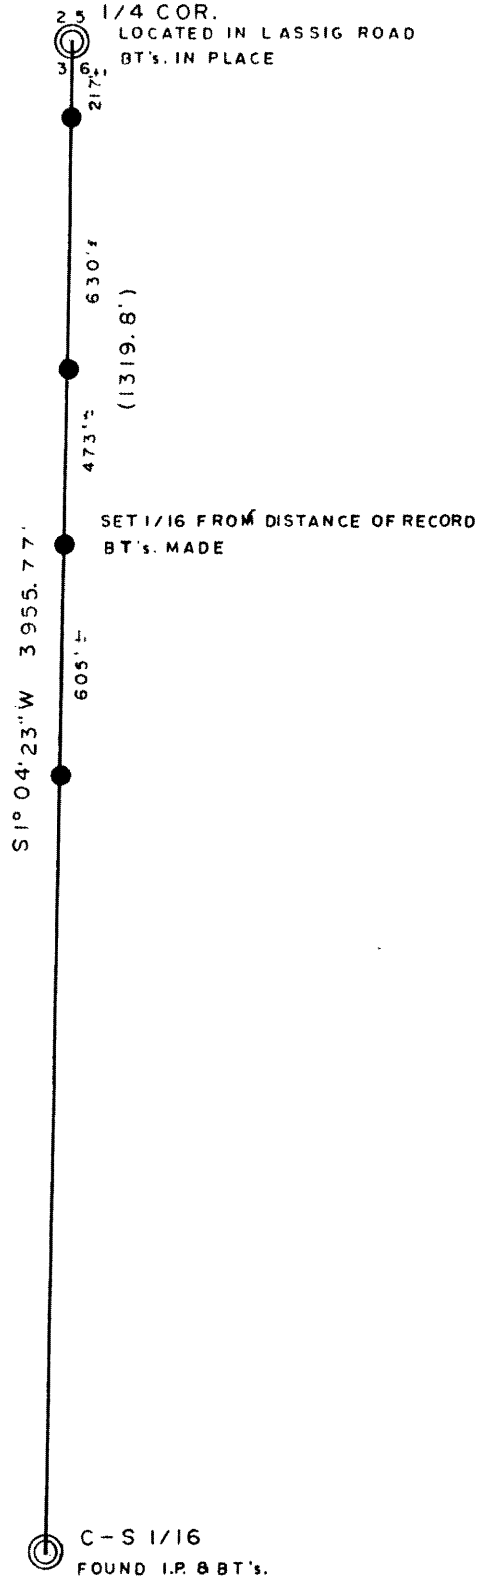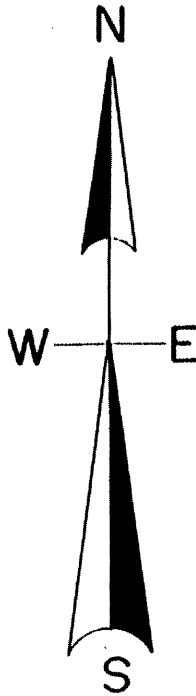

I, Todd Loftus, Registered Land Surveyor, hereby certify that I have surveyed the 1/4 LINE shown hereon. That this map represents an accurate survey of said 1/4 LINE to the best of my knowledge & belief. That I have performed this survey by order of RICHARD KLAVER and that I have complied with the applicable requirements of the Wisconsin Administrative Code A.E.7.

Description required for above parcel is on separate sheet.

DATE 5/11/94

SIGNED Todd Loftus

LOFTUS SURVEYING

1071B3

L1344