


MAP # **L1372**
 DATE FILED... **JAN 12 1995**
 BY... *JB*
 DESCRIPTION FILED.....
 ONEIDA CO. SURVEYOR'S OFFICE

PROJECT # 989450	SCALE: 1" = 50 FEET	FILE # 00-00-00
FIELD BOOK # 21	DRAWN BY D.R.	SHEET # 1/1
PAGES # 55	CHECKED BY	SIDE # 1/1
SURVEYOR: DENNIS ROBERTS MID-STATE ASSOCIATES, INC. 1835 N. STEVENS ST. RHINELANDER, WI. 54501 (715 362-3244)	MSA RHINELANDER, WI. 54501 © 1993 MID-STATE ASSOCIATES	CLIENT: CHAR NEMEC

PLAT OF SURVEY

LOT 3
 PLAT OF
 THE TALL TREES OF WILDWOOD
 IN
 SECTION 23, T37N, R8E


● = 1" IRON PIPE, FOUND IN PLACE
 ○ = 2" IRON PIPE, FOUND IN PLACE

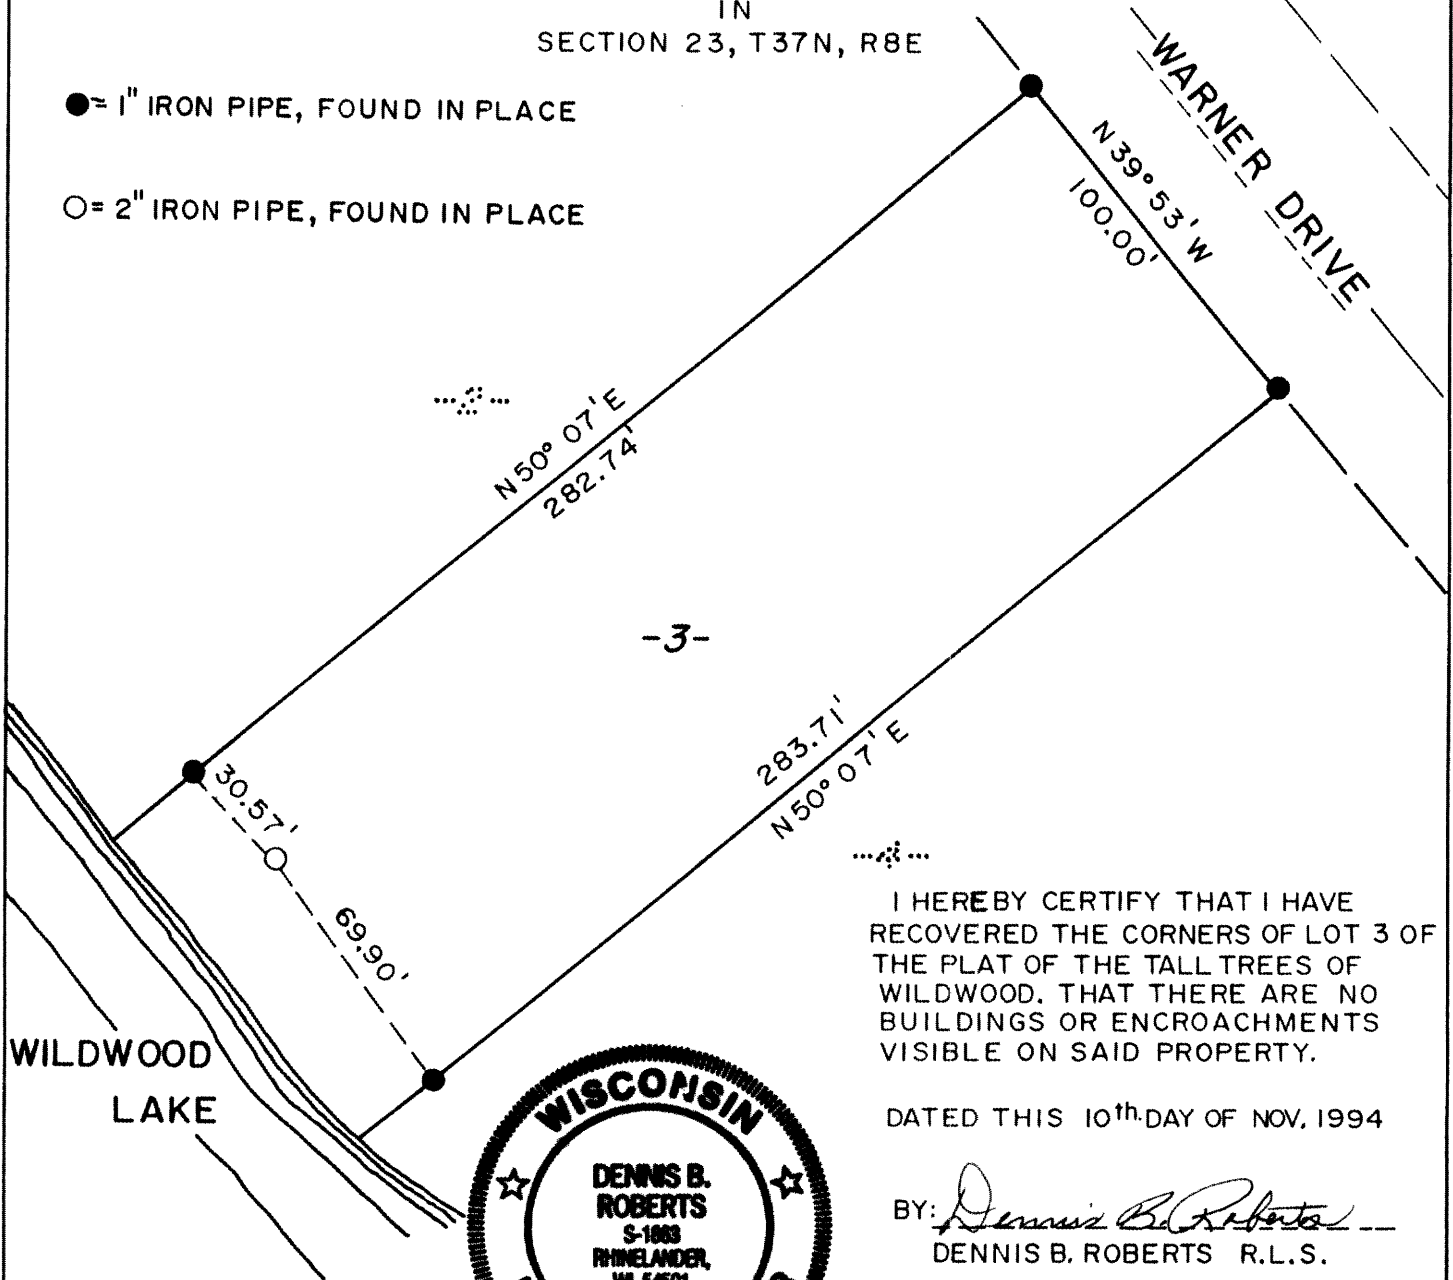

I HEREBY CERTIFY THAT I HAVE RECOVERED THE CORNERS OF LOT 3 OF THE PLAT OF THE TALL TREES OF WILDWOOD. THAT THERE ARE NO BUILDINGS OR ENCROACHMENTS VISIBLE ON SAID PROPERTY.

DATED THIS 10th DAY OF NOV. 1994

BY: *Dennis B. Roberts*
 DENNIS B. ROBERTS R.L.S.

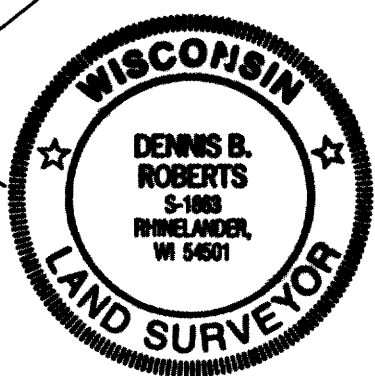

GRAPHIC SCALE



(IN FEET)
 1 inch = 50 ft.



L1372

L1372