



EXHIBIT A

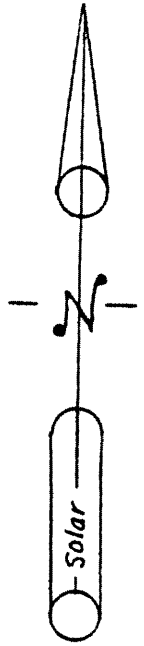

MAP # **LI 481**  
 DATE FILED **JAN 27 1997**  
 DESCRIPTION FILED  
 ONEIDA CO. SURVEYOR'S OFFICE

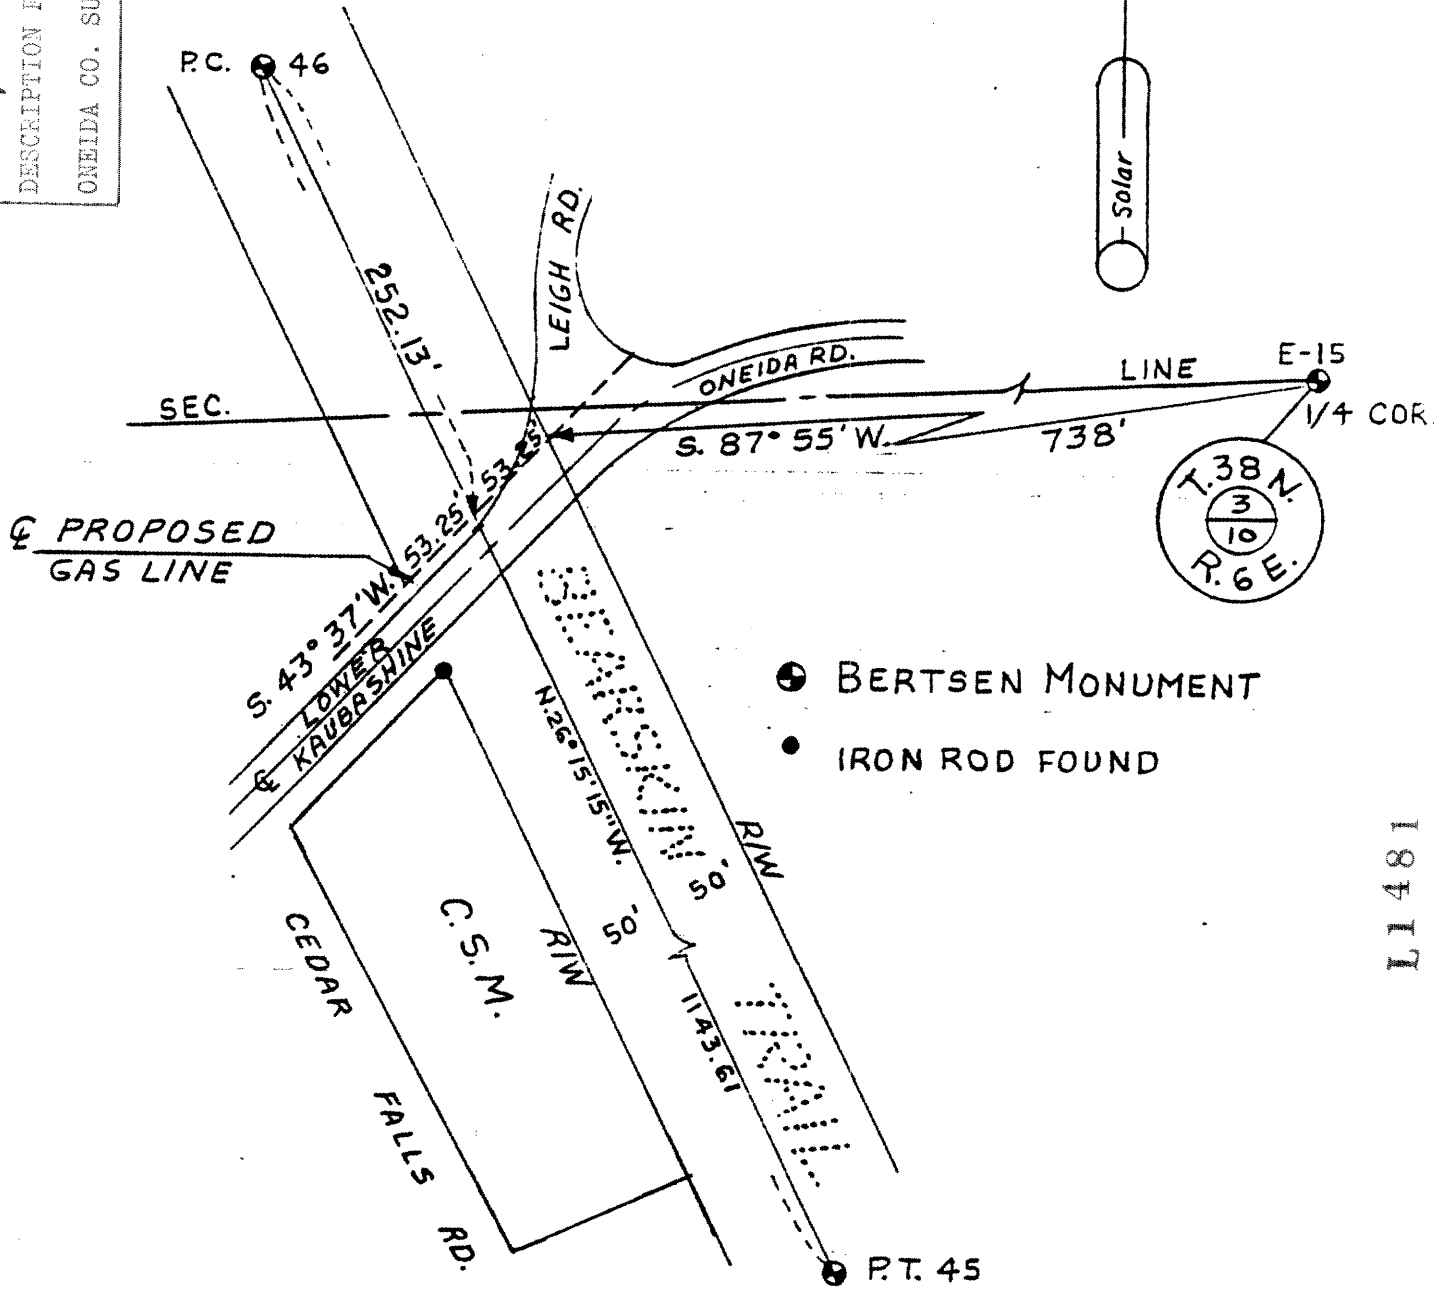

- BERTSEN MONUMENT
- IRON ROD FOUND

VOL. 588 PAGE 251

DRAWN BY: E.A.P.	WISCONSIN PUBLIC SERVICE CORPORATION.	DATE: 8-16-88
TRACED BY:	PROPOSED GAS LINE CROSSING OF THE BEARSKIN TRAIL IN THE NE 1/4 ~ NW 1/4 OF SEC. 10, T. 38 N. - R. 6 E. ONEIDA CO.	SCALE: 1" = 100'
CHECKED BY:		A
APPROVED BY:		

LI 481

LI 481