
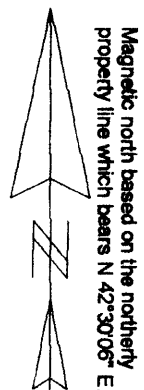



L1669

Lot 1 Block 2 of the
E-WAU-NA Plat
Part of
GOV'T. LOT 6
SECTION 14, T 39 N, R 6 E
Minocqua Township
Oneida County, Wisconsin

MAP #	L1669
DATE FILED	NOV 01 1999
BY	SK
DESCRIPTION FILED	
ONEIDA CO. SURVEYOR'S OFFICE	

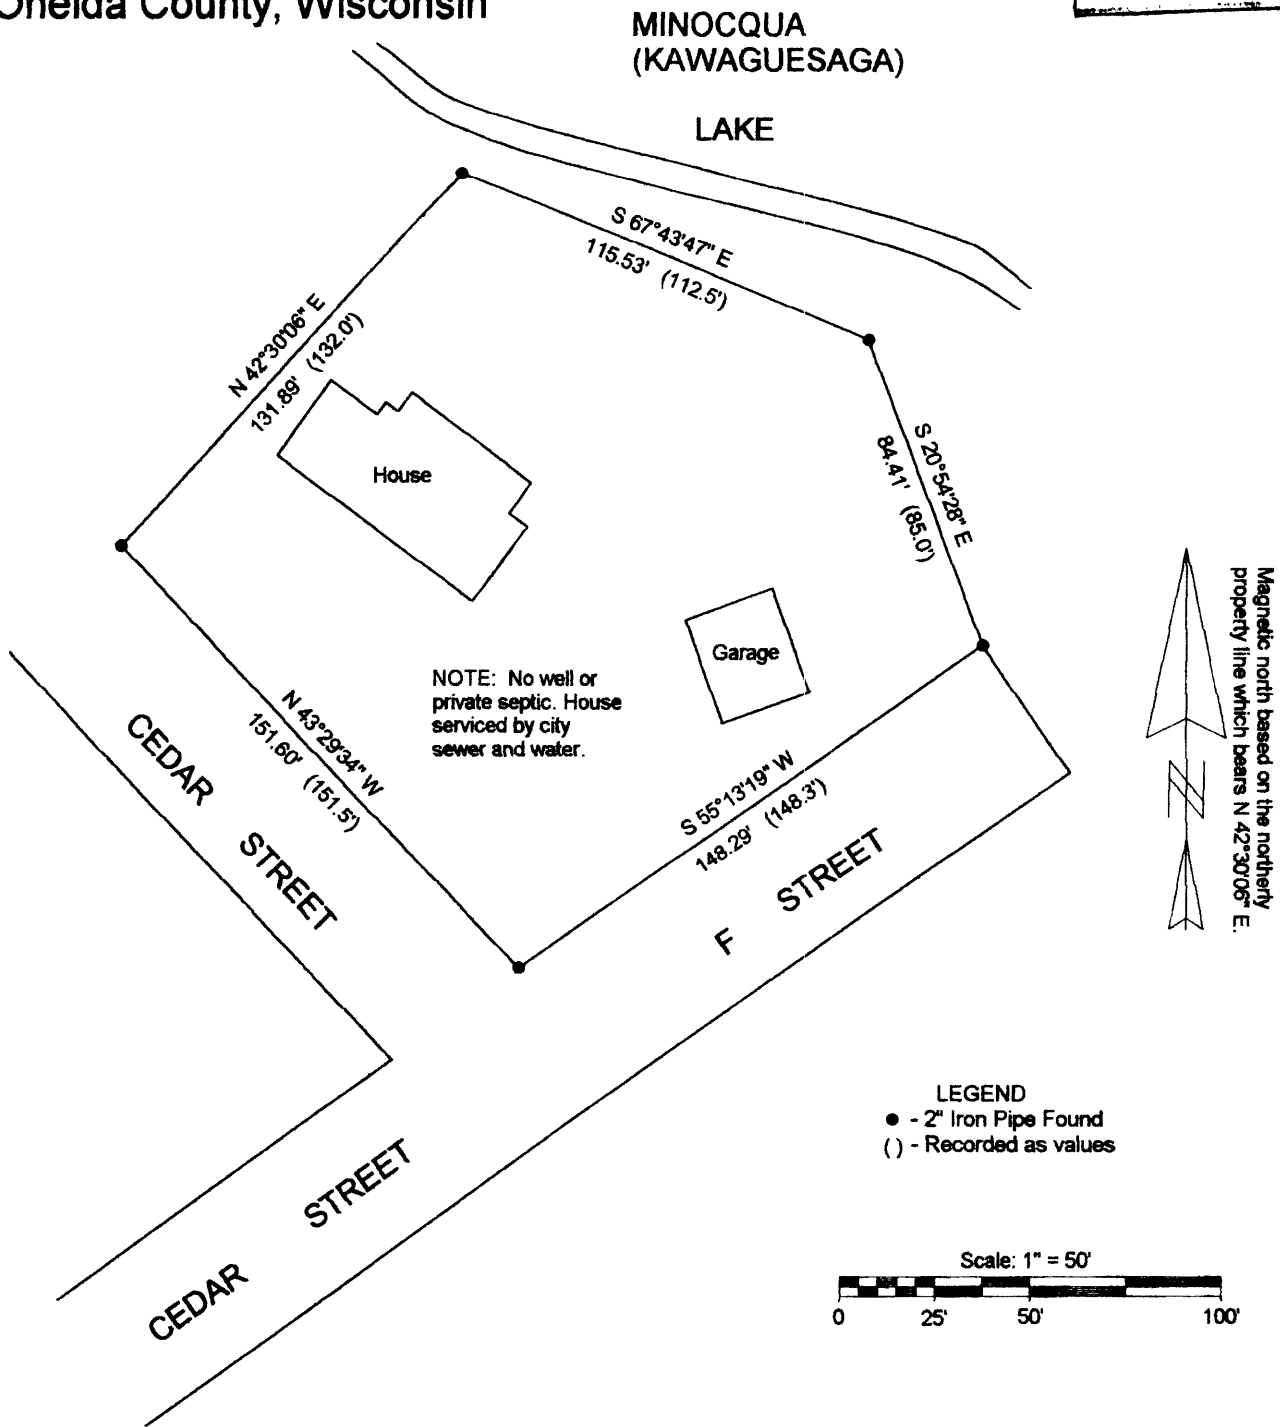

LEGEND
 ● - 2" Iron Pipe Found
 () - Recorded as values

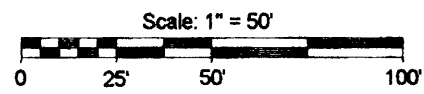


SURVEYOR'S CERTIFICATE

I, David F. McMullen, Wisconsin Registered Land Surveyor # S-1340, do hereby certify that I have surveyed and mapped the property shown hereon, and that I have complied with the applicable requirements of the Wisconsin Administrative Code Section A-E 7, and that this map represents a true and accurate survey of said property to the best of my knowledge and belief.

This survey was performed under the order of:
 Harriet L. Zickert

This survey is made for the use of the present owners of the property, and also those who purchase, mortgage, or guarantee the title thereto within one year from date hereof.

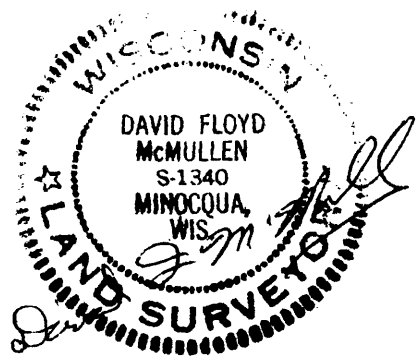

Registered Land Surveyor # S-1340

Date: 9/15/99

MCMULLEN & ASSOCIATES, INC.

Drafted By: Benton A. McMullen

L1669

L1669