


L1728

SECTION 5-T36-N-R9
SECTION -8-T36-N-R9E. ONEIDA COUNTY, WIS.
GOVT. LOT-N22-

MAP # **L1728**
 DATE FILED..... **JUN 14 2000**
 BY.....
 DESCRIPTION FILED..... *no*
 ONEIDA CO. SURVEYOR'S OFFICE

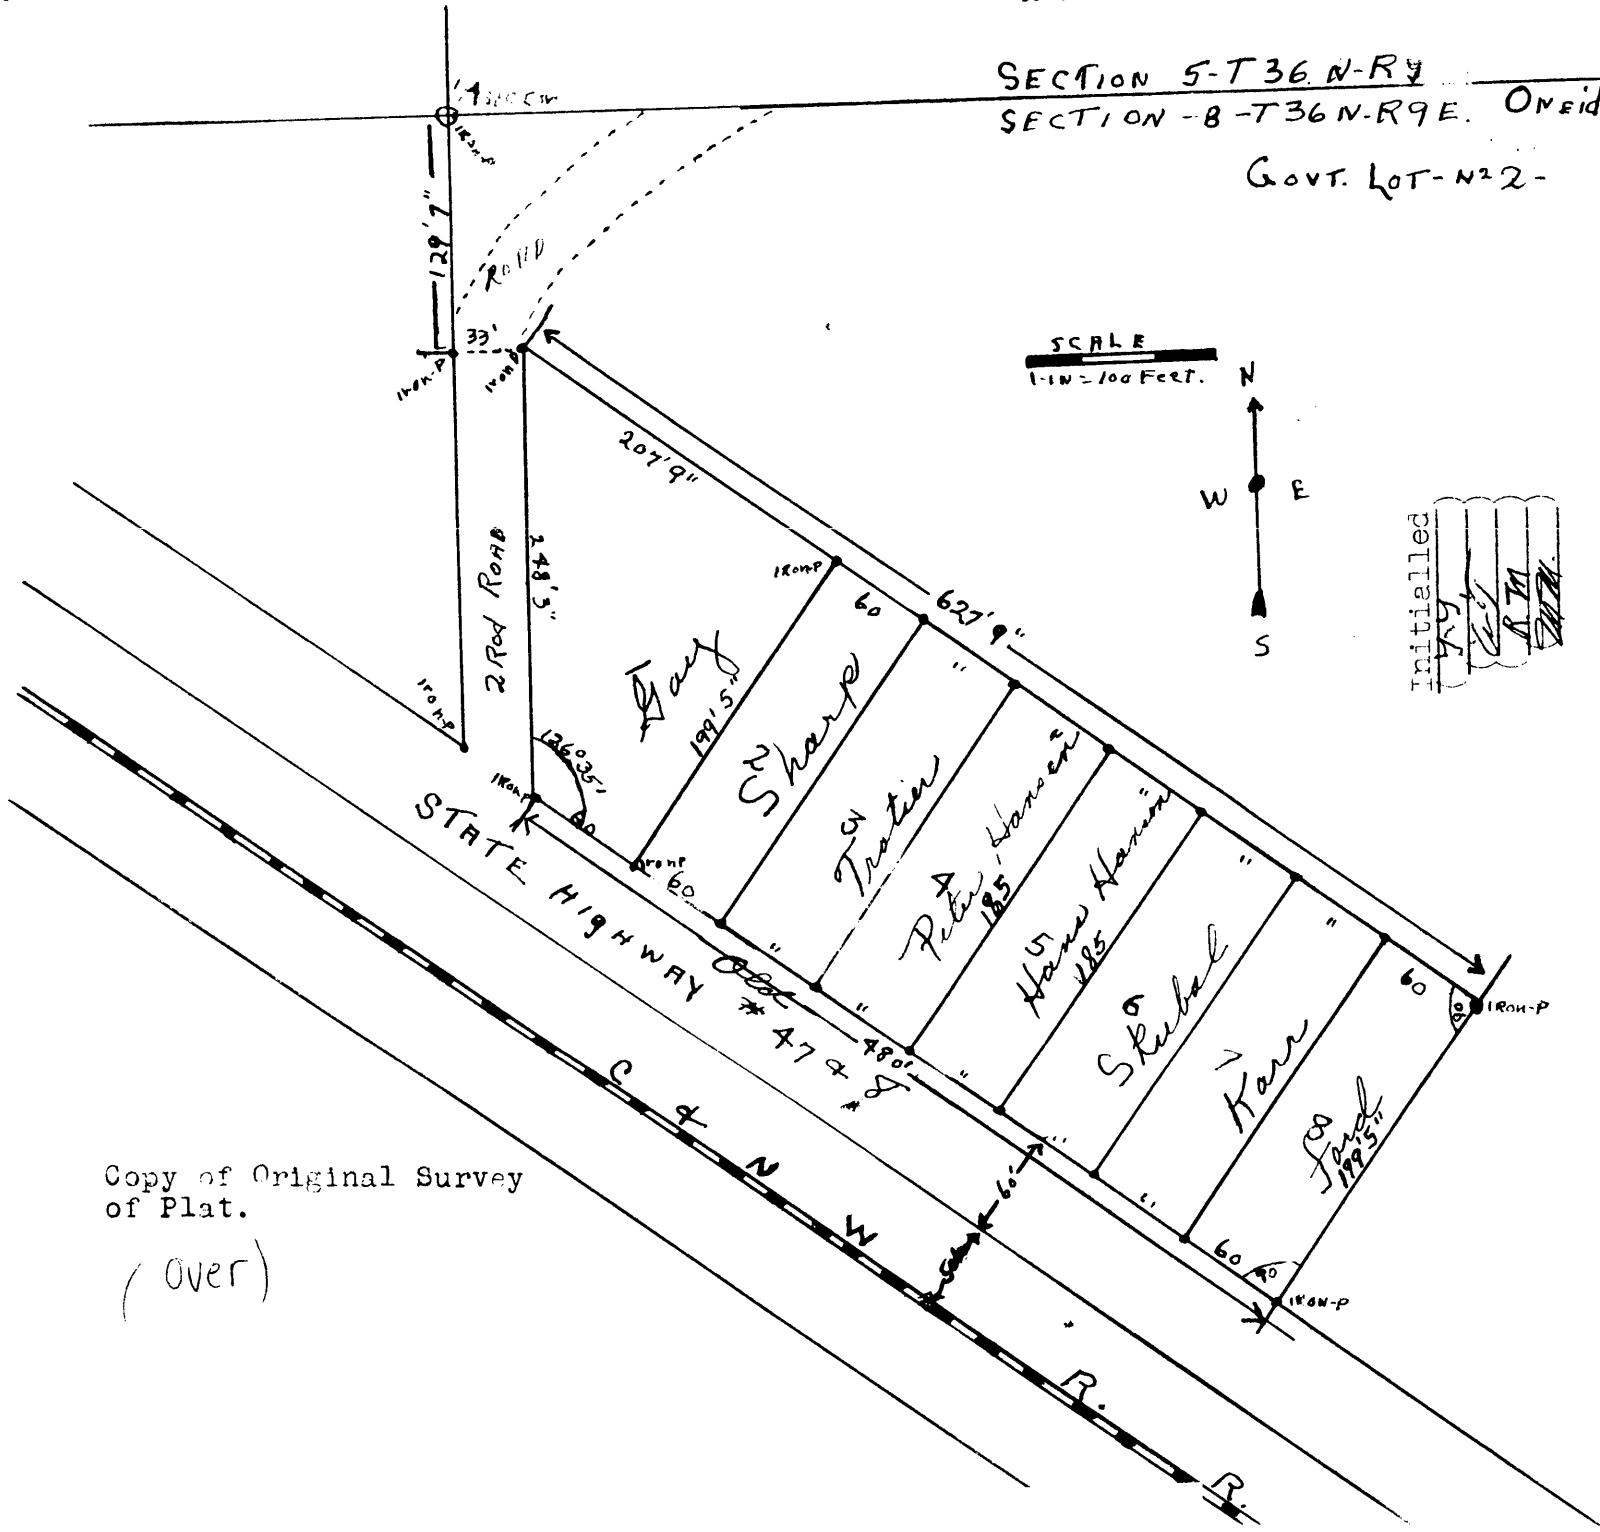

SCALE
1" = 100 FEET.



Initialled
[Handwritten initials]

Copy of Original Survey
of Plat.

(over)

L1728


L1728

L1728

SECTION 5-7-6 N. R. 9
SECTION - B-7-16 N. R. 9 ONIDA COUNTY, MICH.

Govt. Lot No. 2-

SCALE
1" = 100 FEET

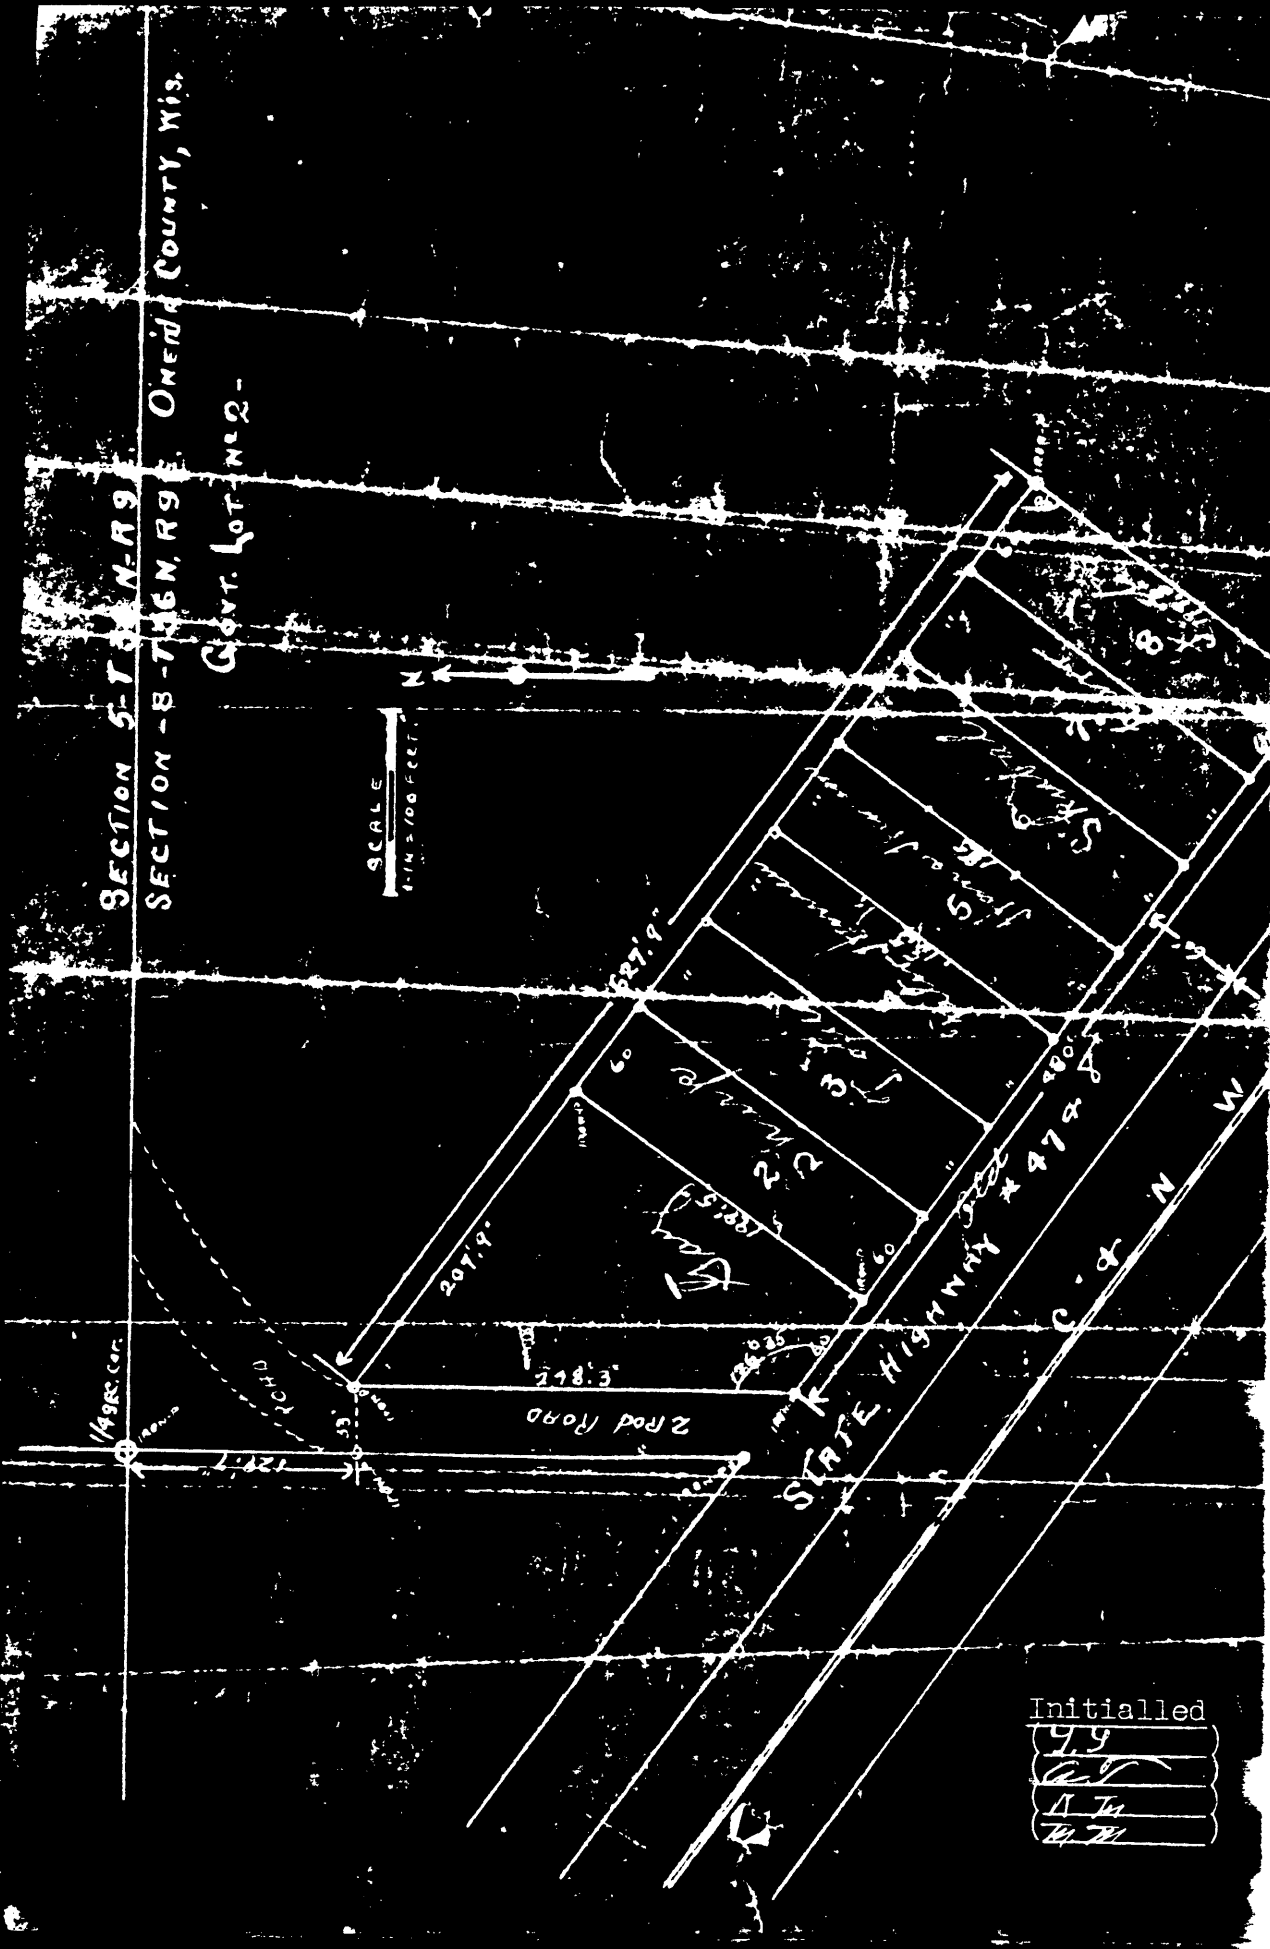

Initialled

99
<i>[Handwritten Signature]</i>
A. J.
M. W.