


L176

L170

RECEIVED & FILED #.....
 Oneida County Surveyor's Office
 Date **FEB. 14 1988**
 By *MJH*
 OCS Area #.....

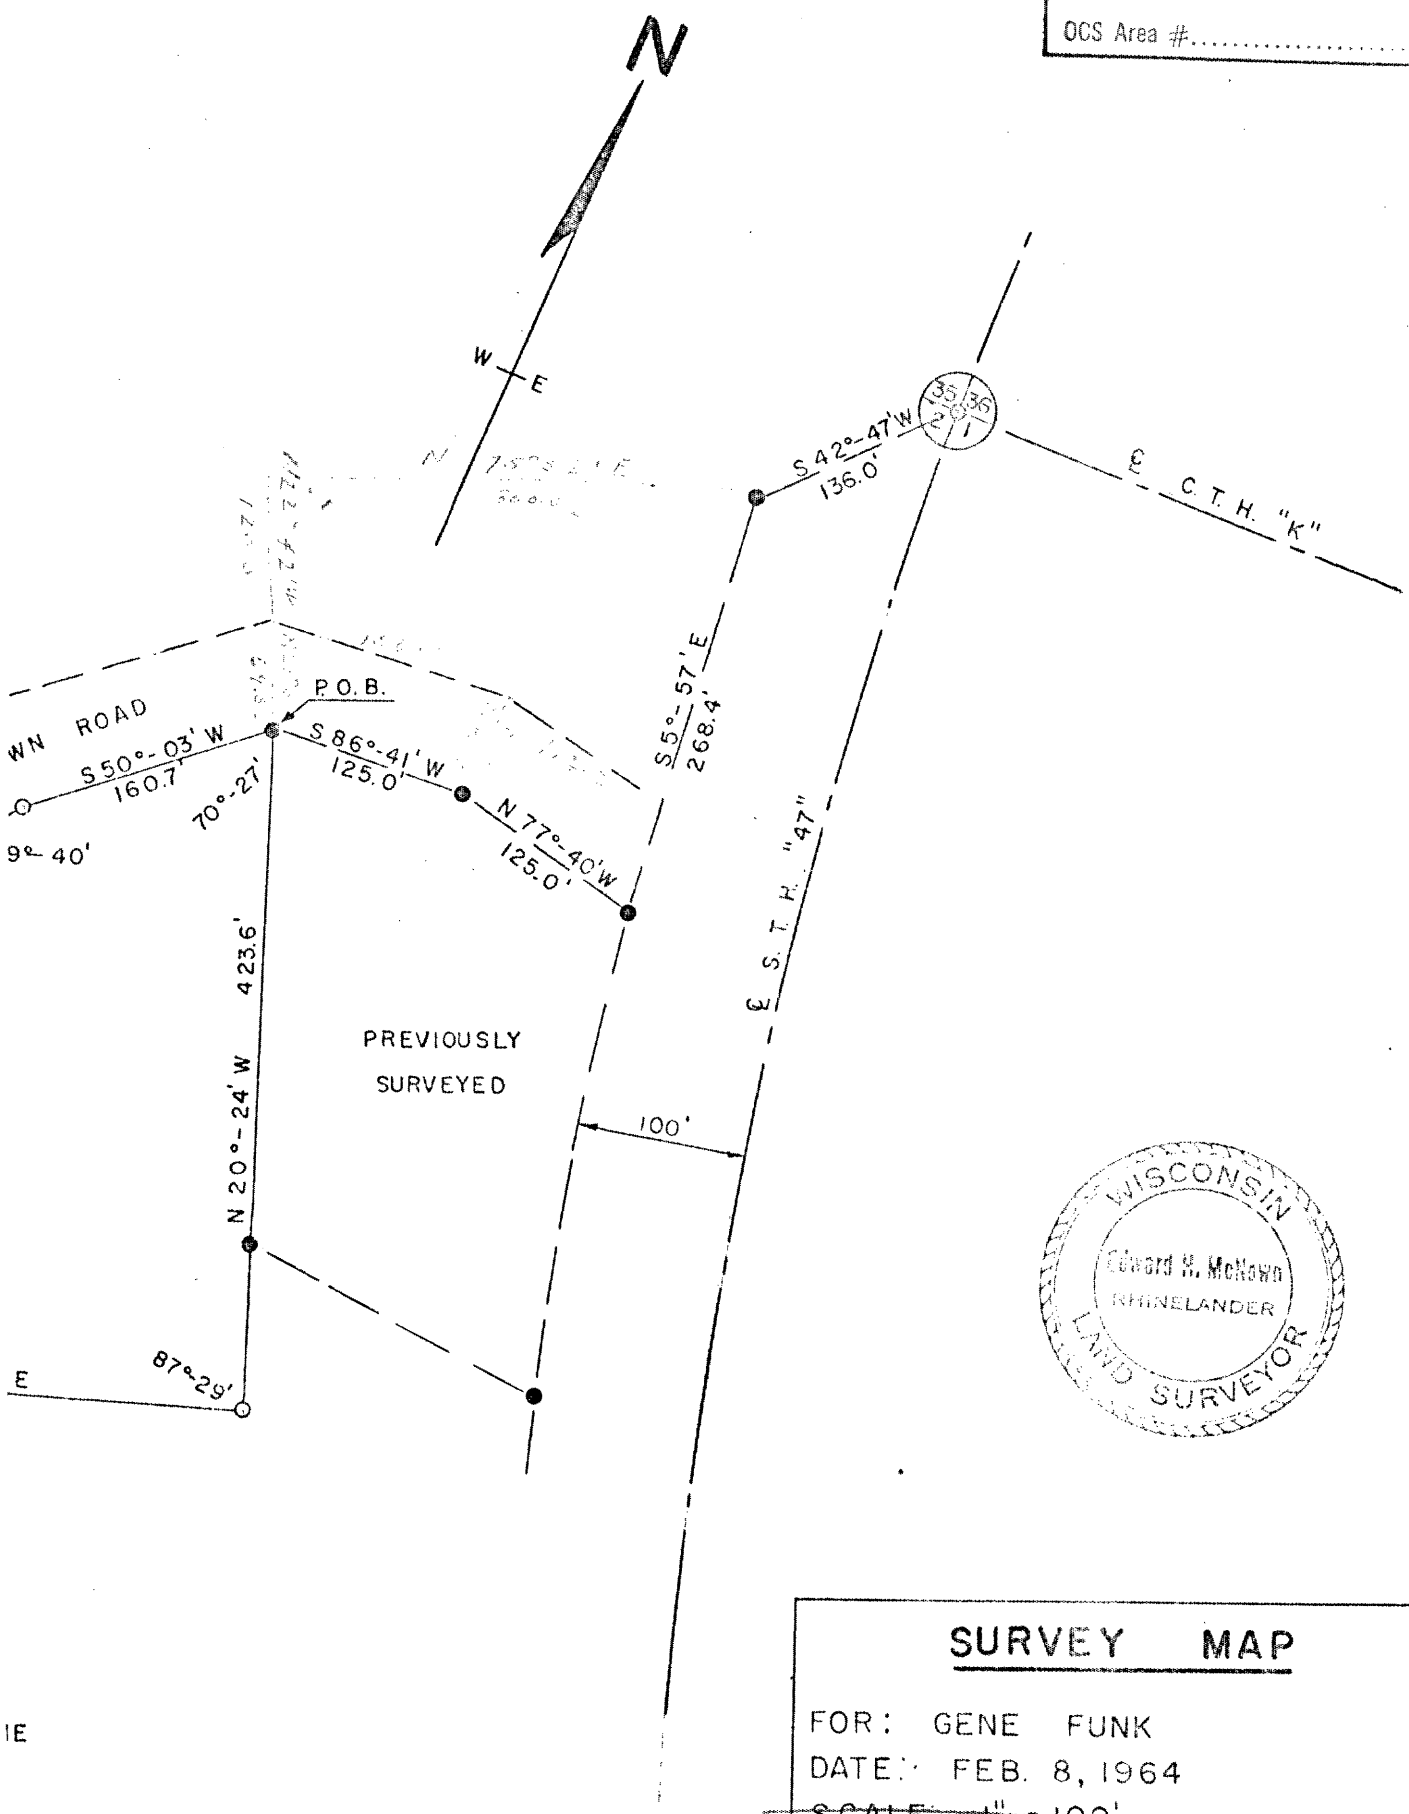

SURVEY MAP


FOR: GENE FUNK
 DATE: FEB. 8, 1964
 SCALE: 1" = 100'

- = IRON PIPE IN PLACE
- = IRON PIPE SET

L176

~~L170~~

RECEIVED & FILED # ~~1980~~
 Oneida County Surveyor's Office
 Date *13 March 80*
 By *D.M. W. Wat*
 OCS Area # *1-7-3608*

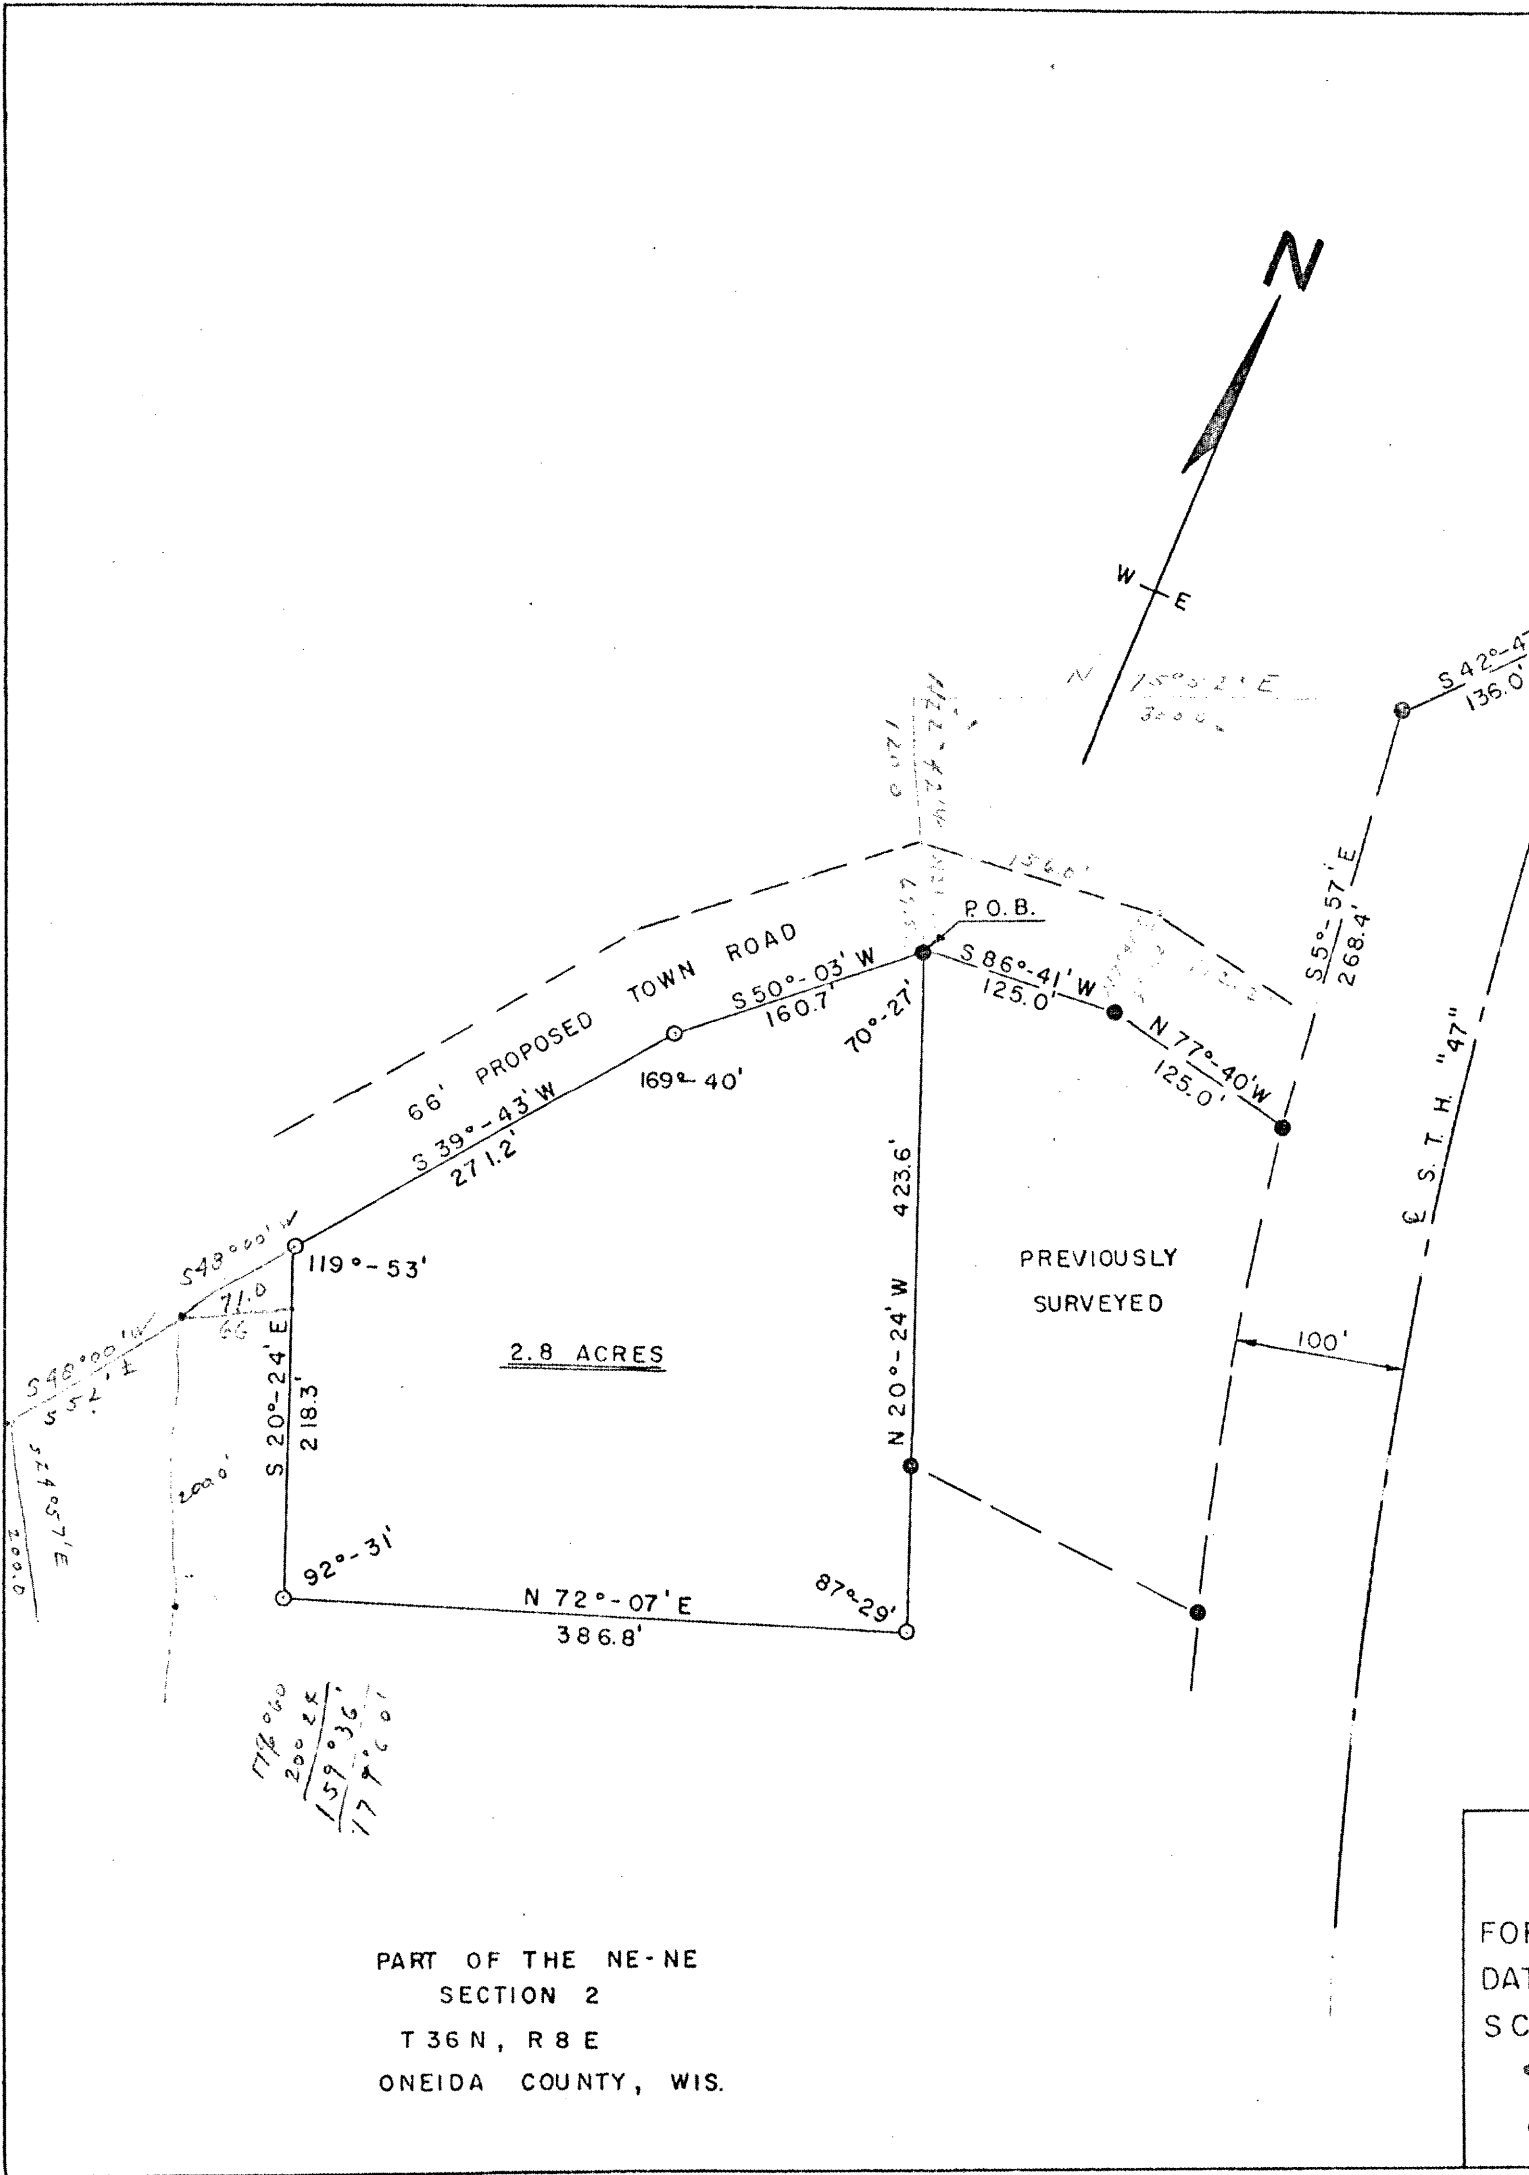

PART OF THE NE-NE
 SECTION 2
 T 36 N, R 8 E
 ONEIDA COUNTY, WIS.

177.000
 200.25
 159.036
 179.601

FOR
 DAT
 SC

~~1185~~