

SCALE: 1" = 100 FEET
DRAWN BY JWD
CHECKED BY DVH
PROJECT # 346
FIELD BOOK # 17

NICOLET SURVEYING, INC.

1222 LINCOLN STREET - RHINELANDER, WI 54501
715-362-2808




© 2002 NICOLET SURVEYING, INC.

CLIENT:
GENE WENDT
4817 APPLE DRIVE
RHINELANDER, WI 54501

PLAT OF SURVEY

**A PARCEL OF LAND LOCATED IN THE NE 1/4 OF THE NW 1/4,
SECTION 9, T.36N., R.9E., TOWN OF PELICAN,
ONEIDA COUNTY, WISCONSIN**

MAP #	L1848
DATE RECD	APR 30 2002
BY	JSP
DEPARTMENT	
ONEIDA CO. SURVEYOR'S OFFICE	

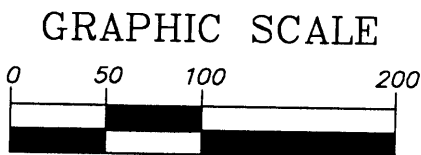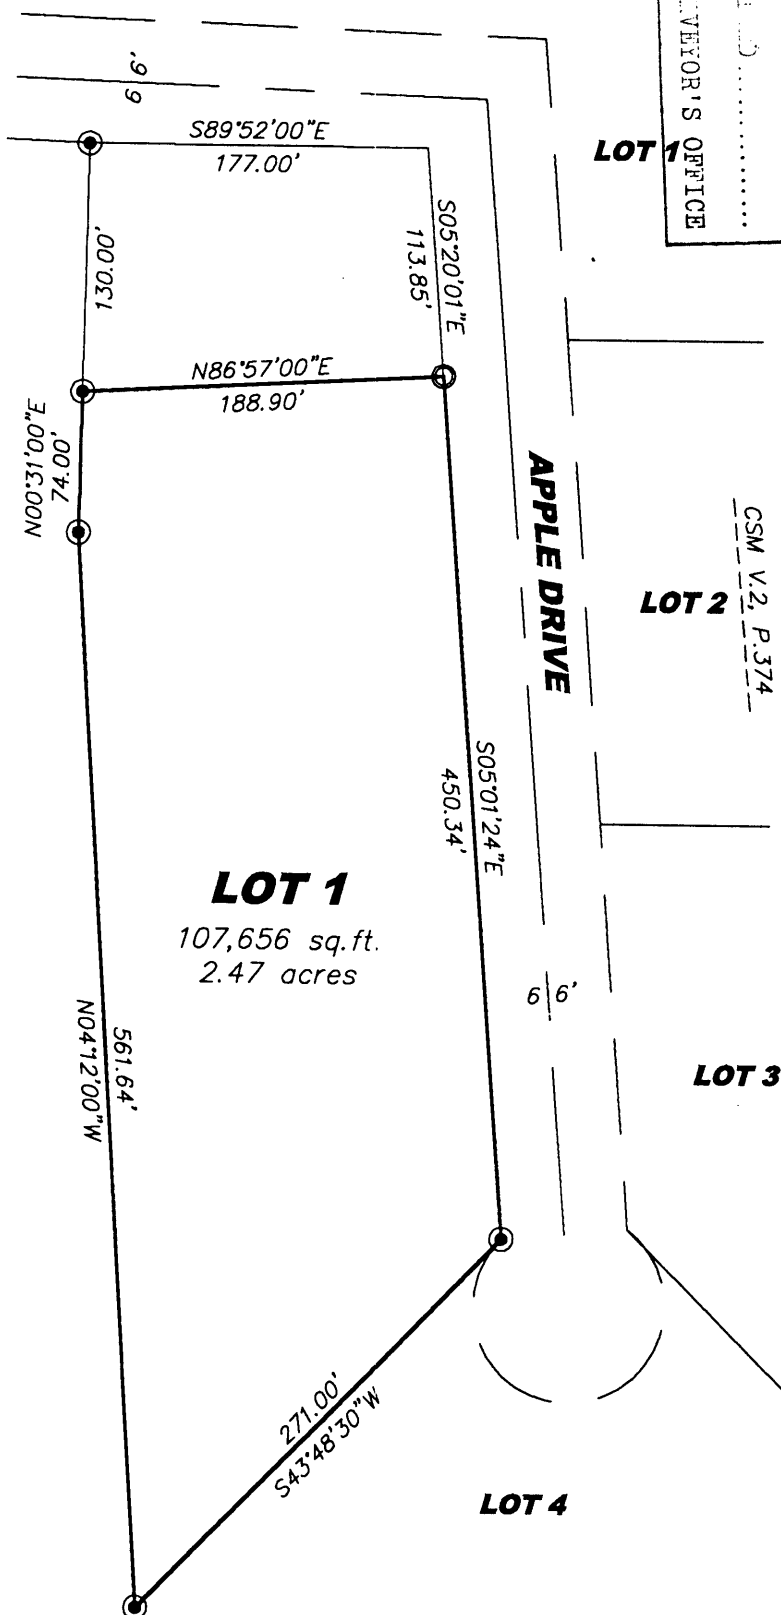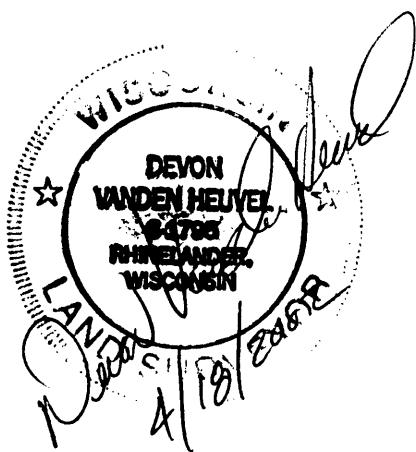

(IN FEET)
1 inch = 100 ft.

LEGEND

- 1" IRON PIPE FOUND
- 3/4" x 24" IRON ROD SET