

**LOT 36 BLOCK 3
PLAT OF BO-DI-LAC
LOCATED IN PART OF GOVERNMENT LOT 3
SECTION 7, TOWNSHIP 39 NORTH, RANGE 5 EAST
TOWN OF MINOCQUA
ONEIDA COUNTY, WISCONSIN**


- LEGEND**
- - 1" Iron Pipe Found
 - ⊙ - 1 1/4" Iron Pipe Found
 - - 2" Iron Pipe Found
 - - 1 1/2" X 24" Iron Pipe Set
- Weighing at least 2.27 lbs per lineal foot.
() - Recorded as values
(NOTE: Iron pipe diameter is outside diameter)

NOTE: FLAGGED PARCEL LINES WITH SURVEYOR'S RIBBON ARE ONLY A REPRESENTATION OF THE PROPERTY LINE AND SHOULD NOT BE USED FOR CONSTRUCTION PURPOSES.

NOTE: SURVEY PERFORMED TO FLAG / MARK THE SOUTHERLY LINE OF LOT 36 ONLY (EXISTING STRUCTURES / ROADS / WATERWAYS / ETC. NOT LOCATED OR SHOWN).

BENT 1" IRON PIPE FOUND
REPLACED WITH 1 1/2" IRON PIPE

ASSUMED NORTH, BASED ON THE SOUTHERLY LINE OF LOT 36 WHICH BEARS S 84°52'00" W

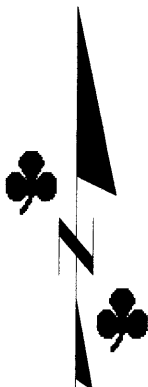


SURVEYOR'S CERTIFICATE

I, Benton A. McMullen, Wisconsin Registered Land Surveyor # S-2555, do hereby certify that I have surveyed and mapped the property shown hereon, and that I have complied with the applicable requirements of the Wisconsin Administrative Code Chapter A-E 7, and that this map represents a true and accurate survey of said property to the best of my knowledge and belief.

This survey was performed under the order of: Dan Zack

This survey is made for the use of the present owners of the property, and also those who purchase, mortgage, or guarantee the title thereto within one year from date hereof.

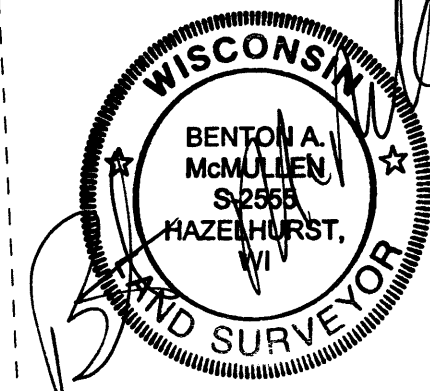


Registered Land Surveyor # S-2555
Benton A. McMullen

MAP # **L 2279**
DATE FILED **JUN 28 2006**
BY *[Signature]*
DESCRIPTION FILED

ONEIDA CO. SURVEYOR'S OFFICE,


BOOTH LAKE

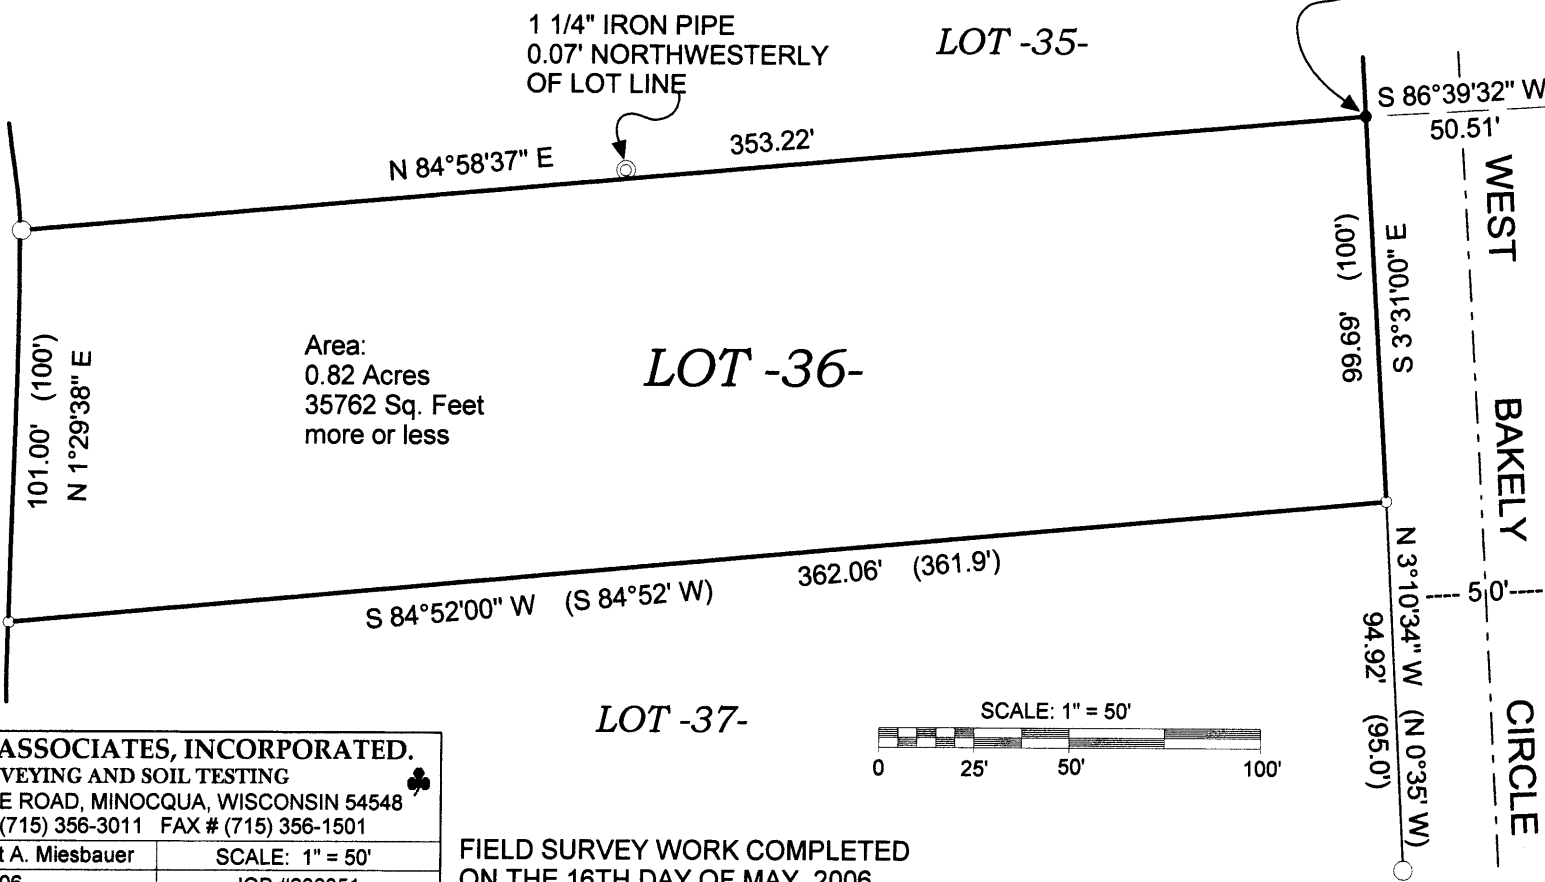

Area:
0.82 Acres
35762 Sq. Feet
more or less

LOT -37-

SCALE: 1" = 50'

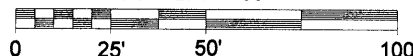

MCMULLEN & ASSOCIATES, INCORPORATED.

LAND SURVEYING AND SOIL TESTING
9832 BOLGER LAKE ROAD, MINOCQUA, WISCONSIN 54548
TELEPHONE # (715) 356-3011 FAX # (715) 356-1501

DRAFTED BY: Dwight A. Miesbauer	SCALE: 1" = 50'
DATE: May 16th, 2006	JOB #206051

FIELD SURVEY WORK COMPLETED
ON THE 16TH DAY OF MAY, 2006.