

1.2429


1.2429

DESCRIPTION:

THE EAST 7.25 FT. OF  
LOT 2 BLOCK 1  
MEKINAK POINT SUB-DIV.


AS SHOWN  
ON PLAT

MAP #	L 2429
DATE FILED	NOV 21 2007
BY	SPK
DESCRIPTION FILED	
ONEIDA CO. SURVEYOR'S OFFICE	

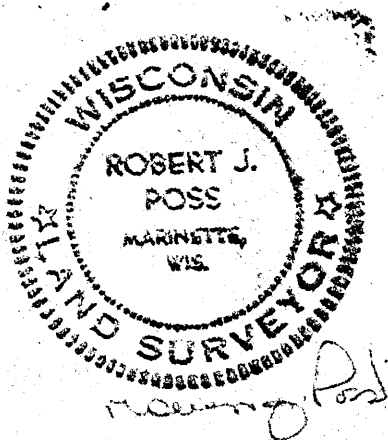

ROBERT J. ROSS  
ENGINEER-SURVEYOR  
ELCHO WISCONSIN  
1-4-67

LOT 2 BLOCK 1 MEKINAK SUB-DIV.

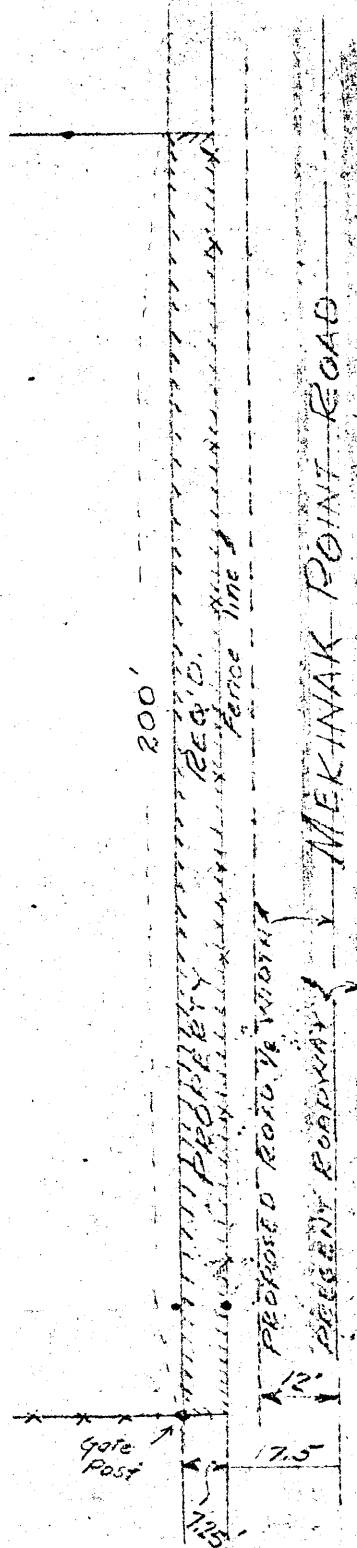

PROPOSED  
LAND ACQUISITION  
MEKINAK POINT ROAD  
TOWN OF ENTERPRISE  
ONEIDA COUNTY, WISCONSIN  
SCALE 1"=30'

1.2429

1.2429