


L 2451

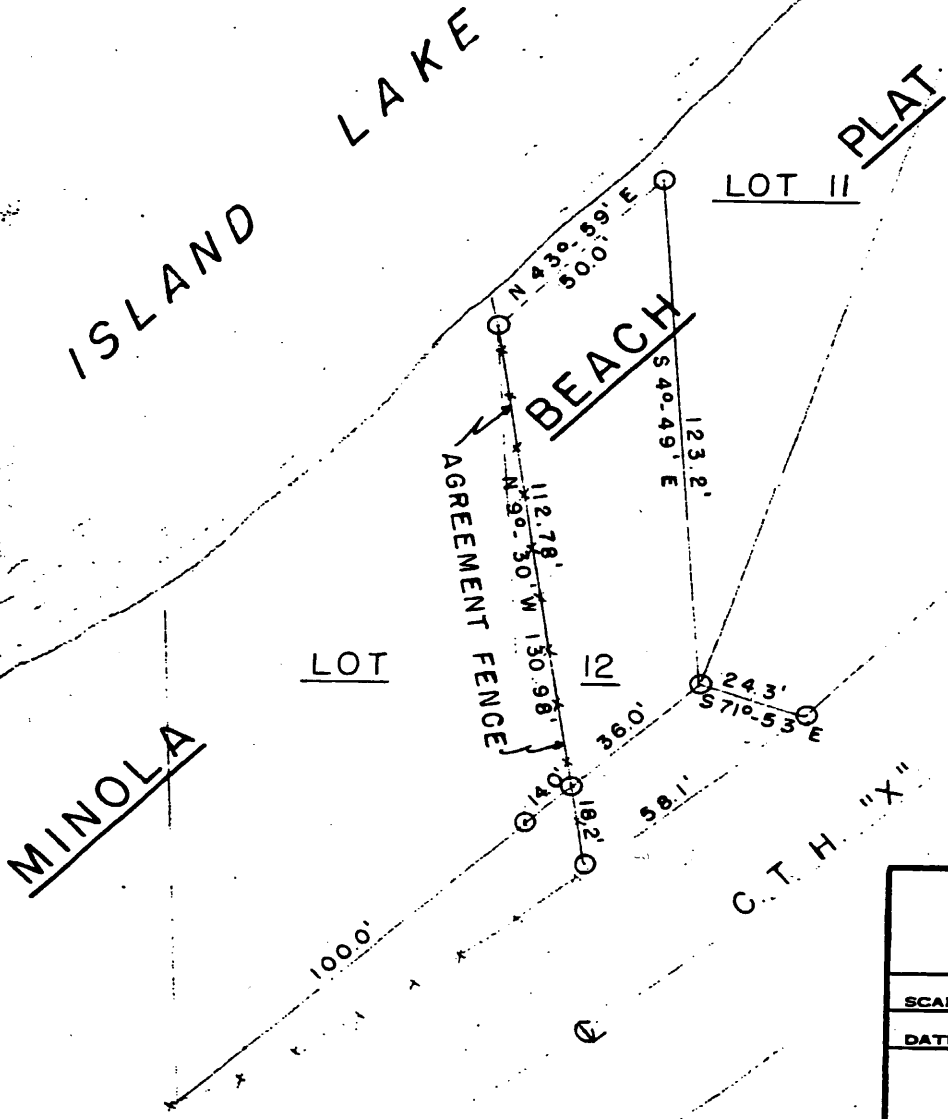


MAP # **L 2451**

DATE FILED **MAR 07 2008**

BY *R.E.B.*

DESCRIPTION FILED

ONEIDA CO. SURVEYOR'S OFFICE

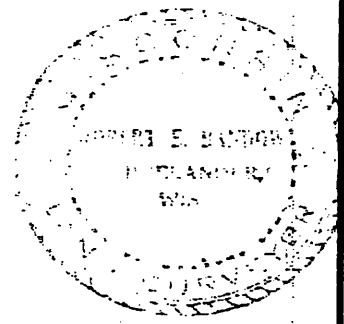

○ IRON PIPE

SURVEY FOR
EARL KENNEDY

| | | |
|--------------------------------|-------------|------------------------|
| SCALE: 1" = 40' | APPROVED BY | DRAWN BY R. E. B. |
| DATE: 11/3/58 | | REVISED |
| JOB SEC. 32, T 39 N, R 11 E | | DRAWING NUMBER 2270 |

REGISTERS OFFICE,
State of Wisconsin,
Oneida County.

Received for Record this 13th day of
March A. D. 1959
3:35 P. M. and recorded in
Vol. 229 of Deeds on page 70
Cyrus Wenzel
Register of Deeds

Deputy: *Chg. #00*

QUITCLAIM DEED

To

No. 178394

L 2451

L 2451