




# NORTHWOODS SURVEYORS, Inc.

Phone 715-356-3821

William S. Cameron, L.S.  
John H. Fisher, L.S.  
James G. Griffin, L.S.

P. O. Box U  
MINOCQUA, WISCONSIN 54548

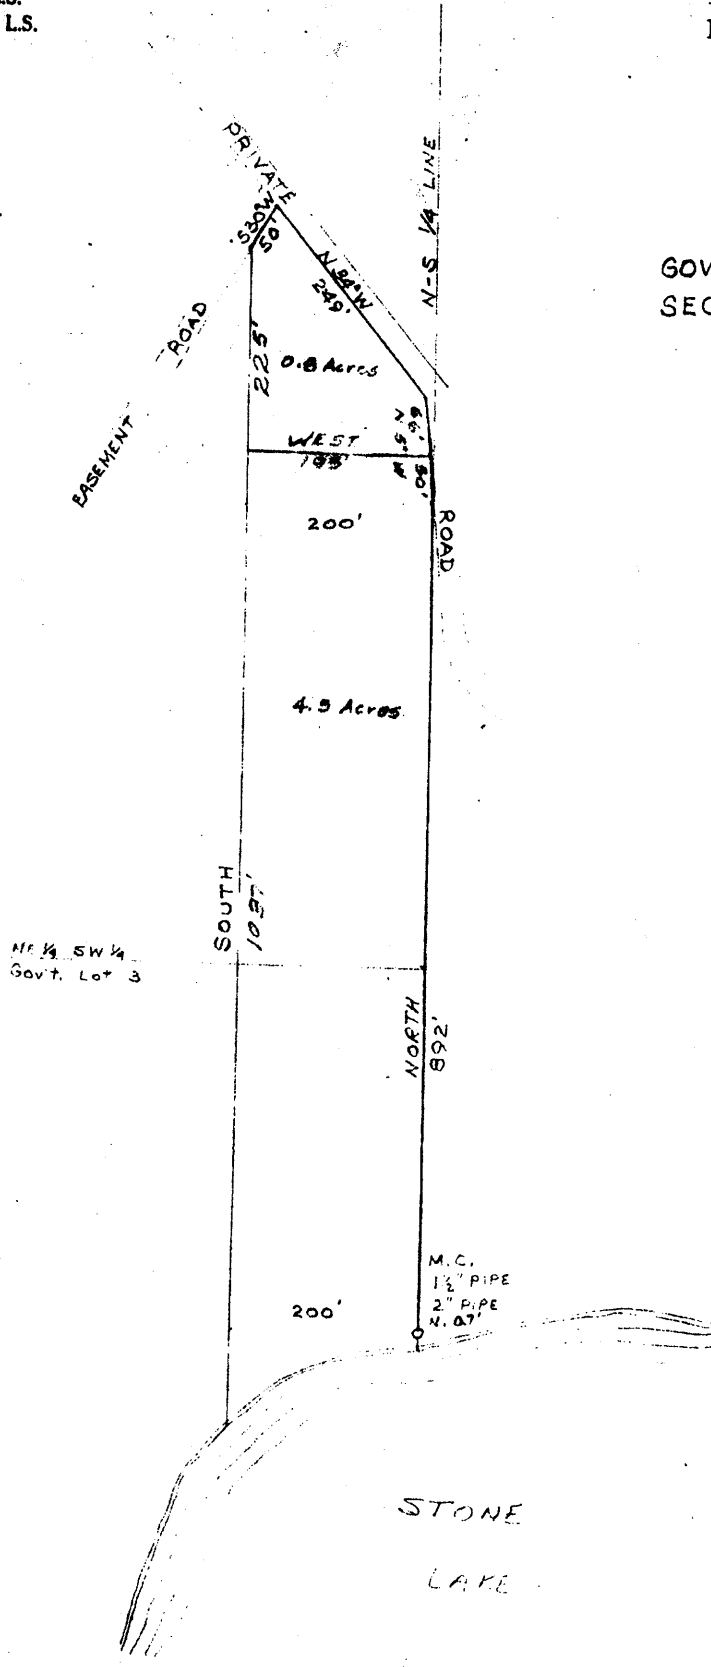

PART OF  
GOVT. LOT 3 & NE 1/4 SW 1/4  
SECTION 27, T39N, R4E  
ONEIDA COUNTY, WIS.

*James G. Griffin*



SCALE: 1"=200'  
JULY, 1969  
COMPASS AND MEASURE SURVEY,  
REVISED, JULY, 1970

*John H. Fisher*

MAP # **L 2561**  
 DATE FILED **FEB 17 2009**  
 BY *JH*  
 DESCRIPTION **RECORD**  
 ONEIDA CO. SURVEYOR'S OFFICE

232335

REGISTER'S OFFICE }  
 Oneida County, Wis. }  
 used for Record the 28th day of  
September A. D. 1970 at  
5 o'clock P. M. and recorded in  
318 of Ded on page 469  
Agnes Varage Register

Bank Tower  
 0. 582  
 A. Flambeau