


MAP # **L 2800**  
 DATE FILED 6/9/2009  
 BY JAB  
 DESCRIPTION FILED  
 ONEIDA CO. SURVEYOR'S OFFICE

00929

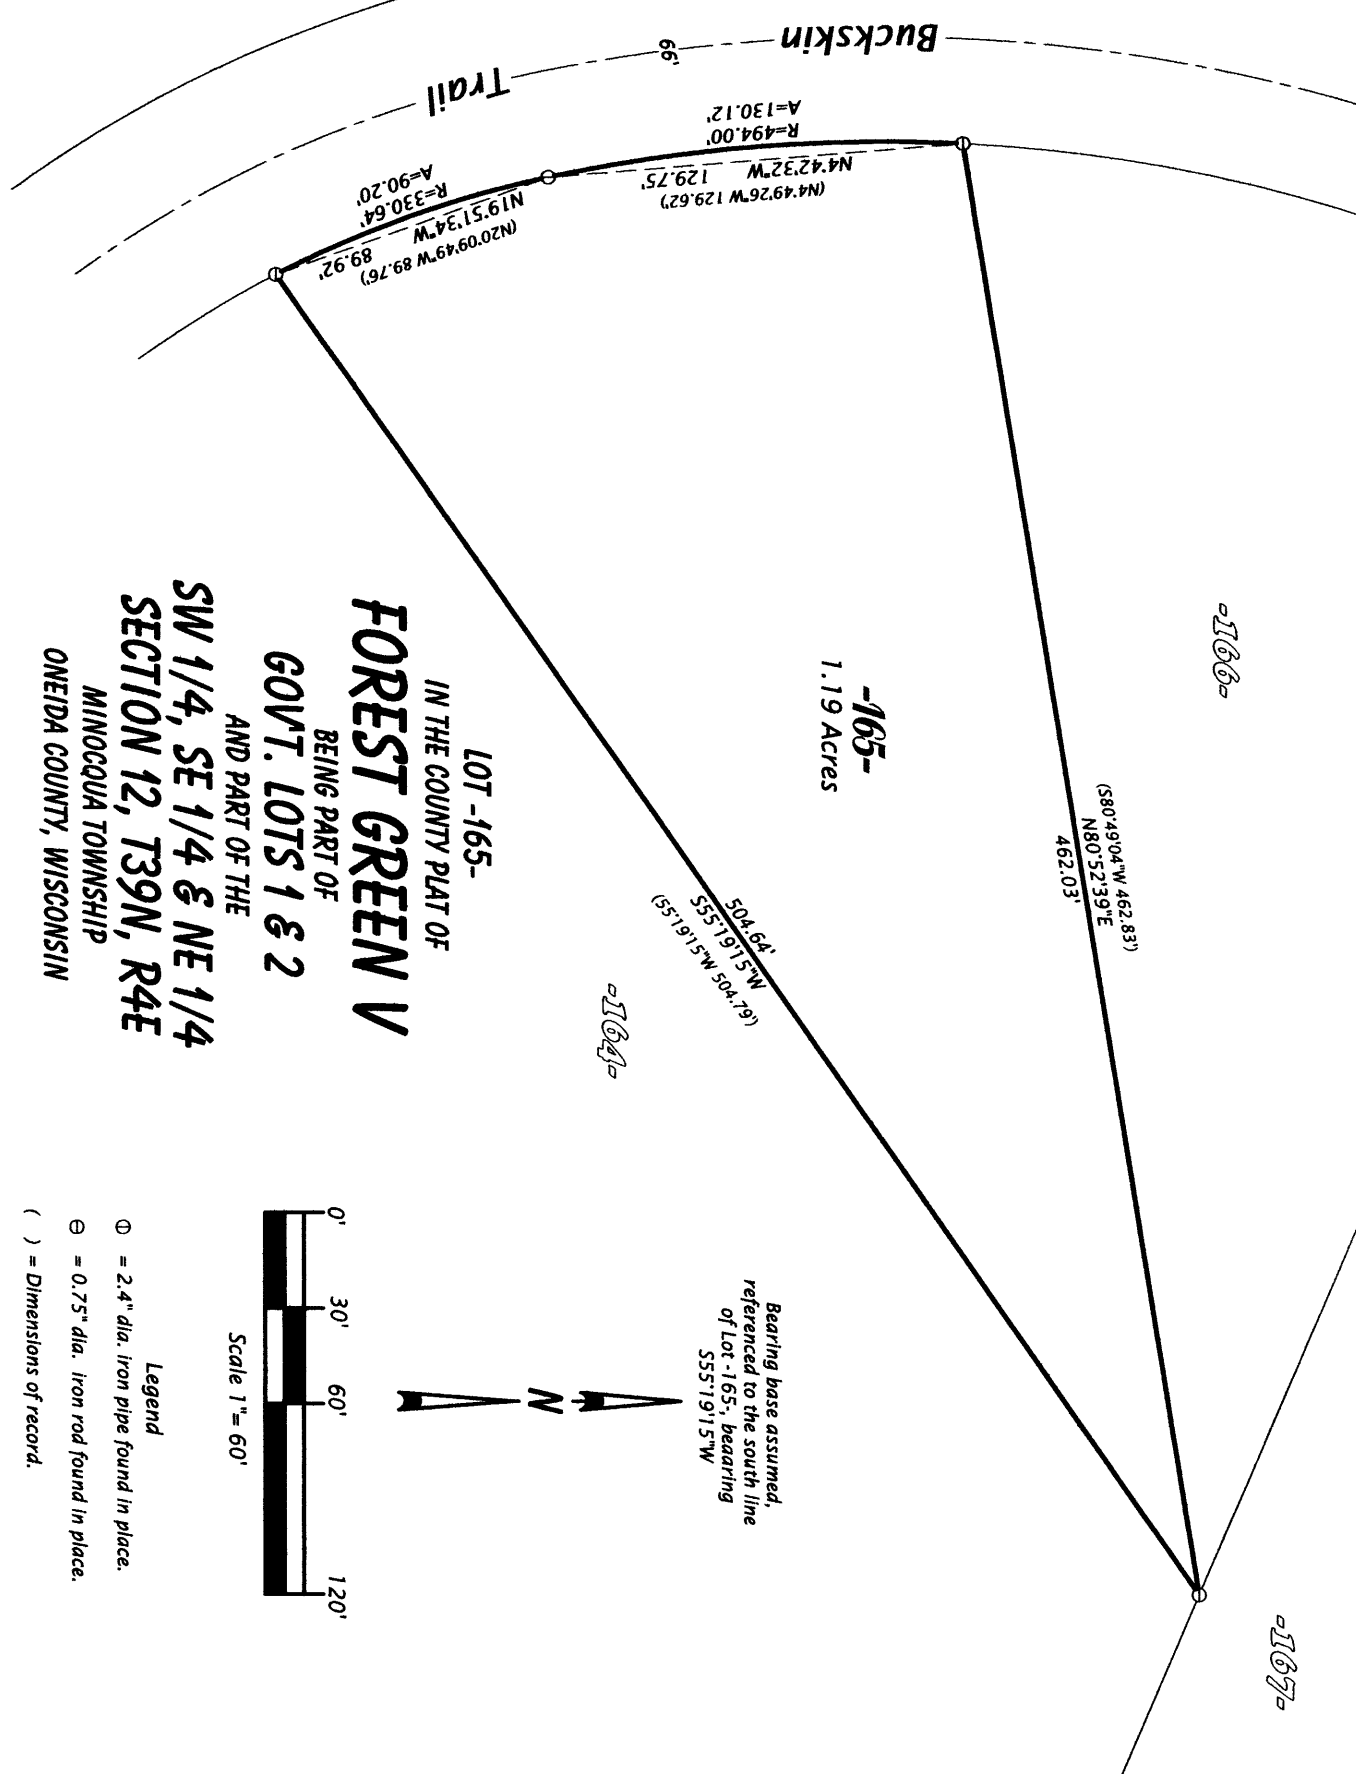

00929

**SURVEYOR'S CERTIFICATE**

I, Michael L. Oestreich, Registered Land Surveyor No. S-2118, hereby certify that I have surveyed the property shown hereon; that this map represents as accurate survey of said property to the best of my knowledge and belief; that I have performed this survey by order of Susan Vehrs; and that I have complied with the requirements of Wisconsin Administrative Code A-E 7.

Date: 4/24/09

Map No. 09-12	Drafted by: M. Oestreich
File No. 12-394	Sheet 1 of 1 sheet

*Michael L. Oestreich*

**Oestreich**  
**Surveying &**  
**Mapping, LLC**

5946 Forest Lane  
 Rhineland, WI 54501  
 Tel. (715) 362-5538  
 RLS2118@charter.net