


LOTS 8, 14 & 15, BLOCK 2
 IN THE PLAT OF
 JOHN A. BELLER SR.
 ADDITION TO THE
 VILLAGE OF WOODRUFF
 IN THE
 SOUTHEAST 1/4 OF THE SOUTHEAST 1/4
 SECTION 2, TOWNSHIP 39 NORTH, RANGE 6 EAST
 TOWN OF WOODRUFF
 ONEIDA COUNTY, WISCONSIN

MAP # **L 2908**
 DATE FILED *2/27/13*
 BY *J.B.*
 DESCRIPTION FILED
 ONEIDA CO. SURVEYOR'S OFFICE

FIELD SURVEY WORK COMPLETED ON
 THE 20TH DAY OF NOVEMBER, 2012

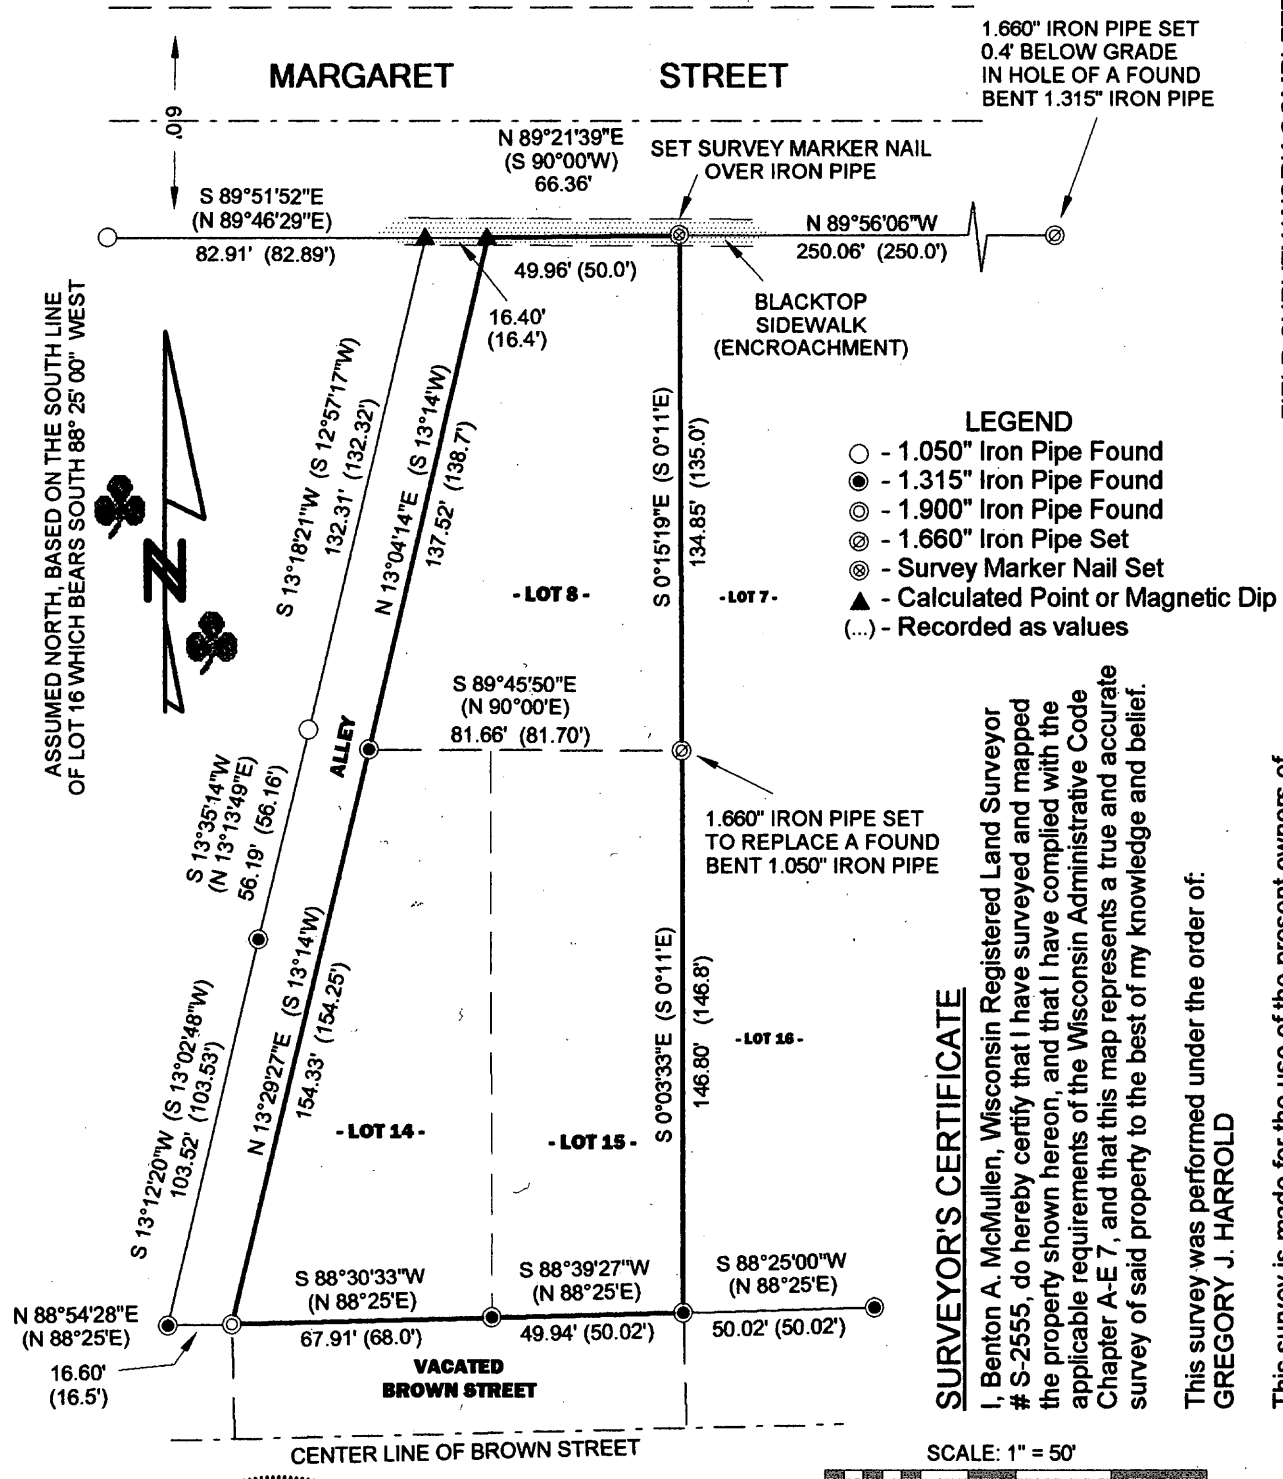

- NOTES:**
- 1) IRON PIPE DIAMETERS GIVEN ARE OUTSIDE DIAMETERS
 - 2) SURVEY PERFORMED TO FLAG / MARK THE EASTERLY LINES OF LOTS 8 AND 15.
 - 3) IT IS NOT THE INTENT OF THIS SURVEY MAP TO SHOW ALL EASEMENTS.



Benton A. McMullen
 Registered Land Surveyor # S-2555

MCMULLEN & ASSOCIATES, INCORPORATED
 "Your true north surveyors and soil testers"
 9729 WHISPERING OAK CT., WISCONSIN 54548
 TELEPHONE # (715) 356-3011

DRAFTED BY: Benton A. McMullen DATE: December 21, 2012
 SCALE: 1" = 50' JOB #213002