


PROJECT # 989464	SCALE: 1" = 100 FEET	FILE # L2937
FIELD BOOK # 21	DRAWN BY D.R.	SHEET # 1/1
PAGES # 55	CHECKED BY	SIDE # 1/1
SURVEYOR: DEVON VANDEN HEUVEL MID-STATE ASSOCIATES, INC. 1835 N. STEVENS ST. RHINELANDER, WI. 54501 (715 362-3244)	MSA RHINELANDER, WI. 54501 © 1993 MID-STATE ASSOCIATES	LANCE LAVEY

PLAT OF SURVEY

MAP # **L2937**
DATE FILED **9-24-13**
BY *J.B.*
DESCRIPTION FILED
ONEIDA CO. SURVEYOR'S OFFICE


N 1/4 CORNER
SEC. 18, T.36N., R8E.
EX. RR. SPIKE

A SURVEY OF A PARCEL
OF LAND LOCATED IN
PART OF THE SW1/4-NE1/4
OF SECTION 18, T36N., R.8E.

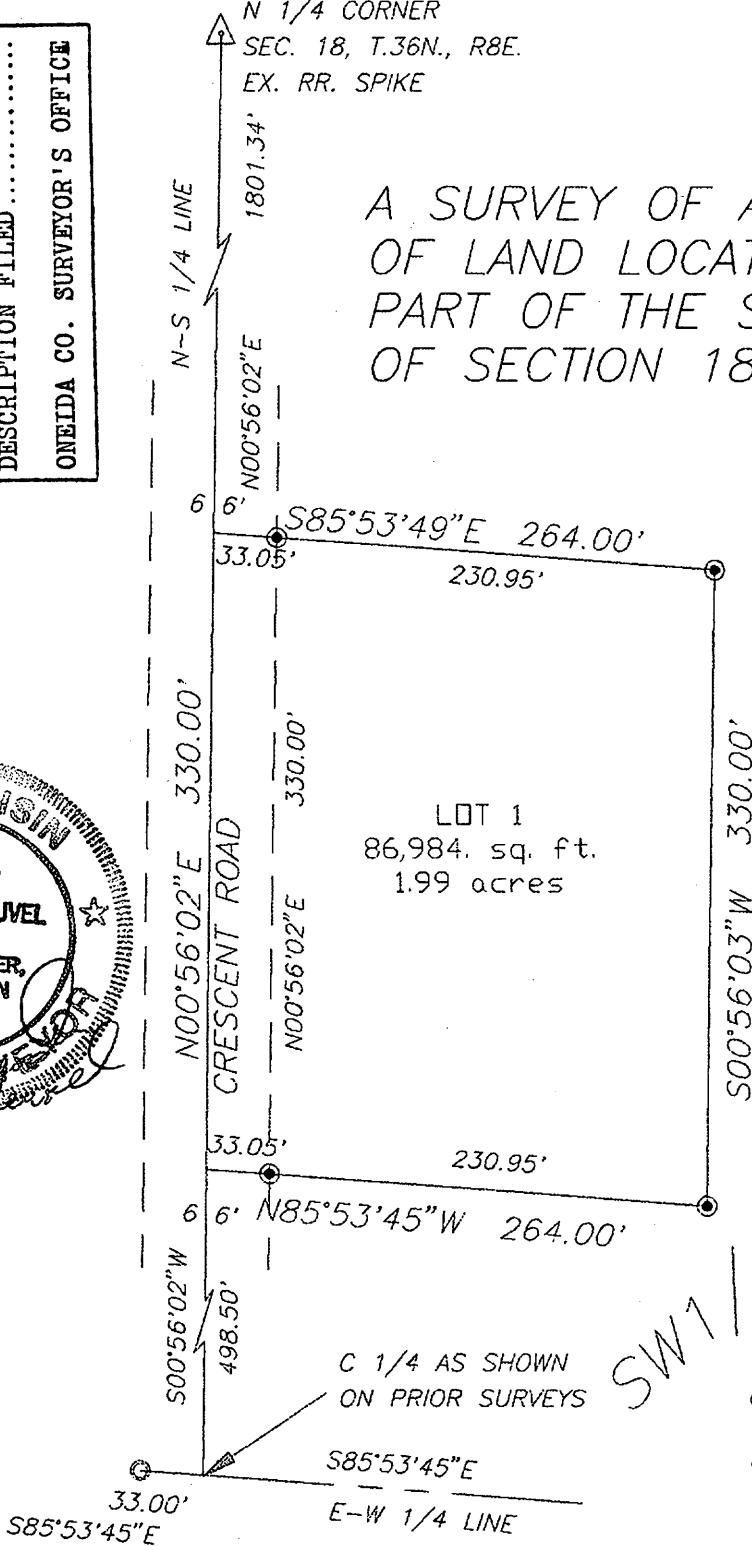

- EX. 1" IRON PIPE
- 3/4" X 24" IRON ROD SET. WEIGHING A MIN. OF 1.13 LBS/L.F.

GRAPHIC SCALE

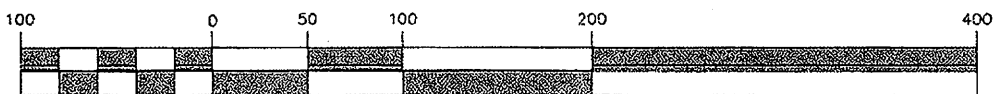

(IN FEET)
1 inch = 100 ft.

L2937