


L3221

L3221

PLAT OF SURVEY

PART OF THE NE1/4 OF THE NW1/4 OF SECTION 28,
T35N-R10E, TOWN OF ENTERPRISE,
ONEIDA COUNTY, WISCONSIN


BEARINGS REFERENCED TO THE ONEIDA COUNTY
COORDINATE SYSTEM GRID, THE NORTH LINE OF THE
NW1/4 OF SECTION 28 BEARS S89°17'18"E.

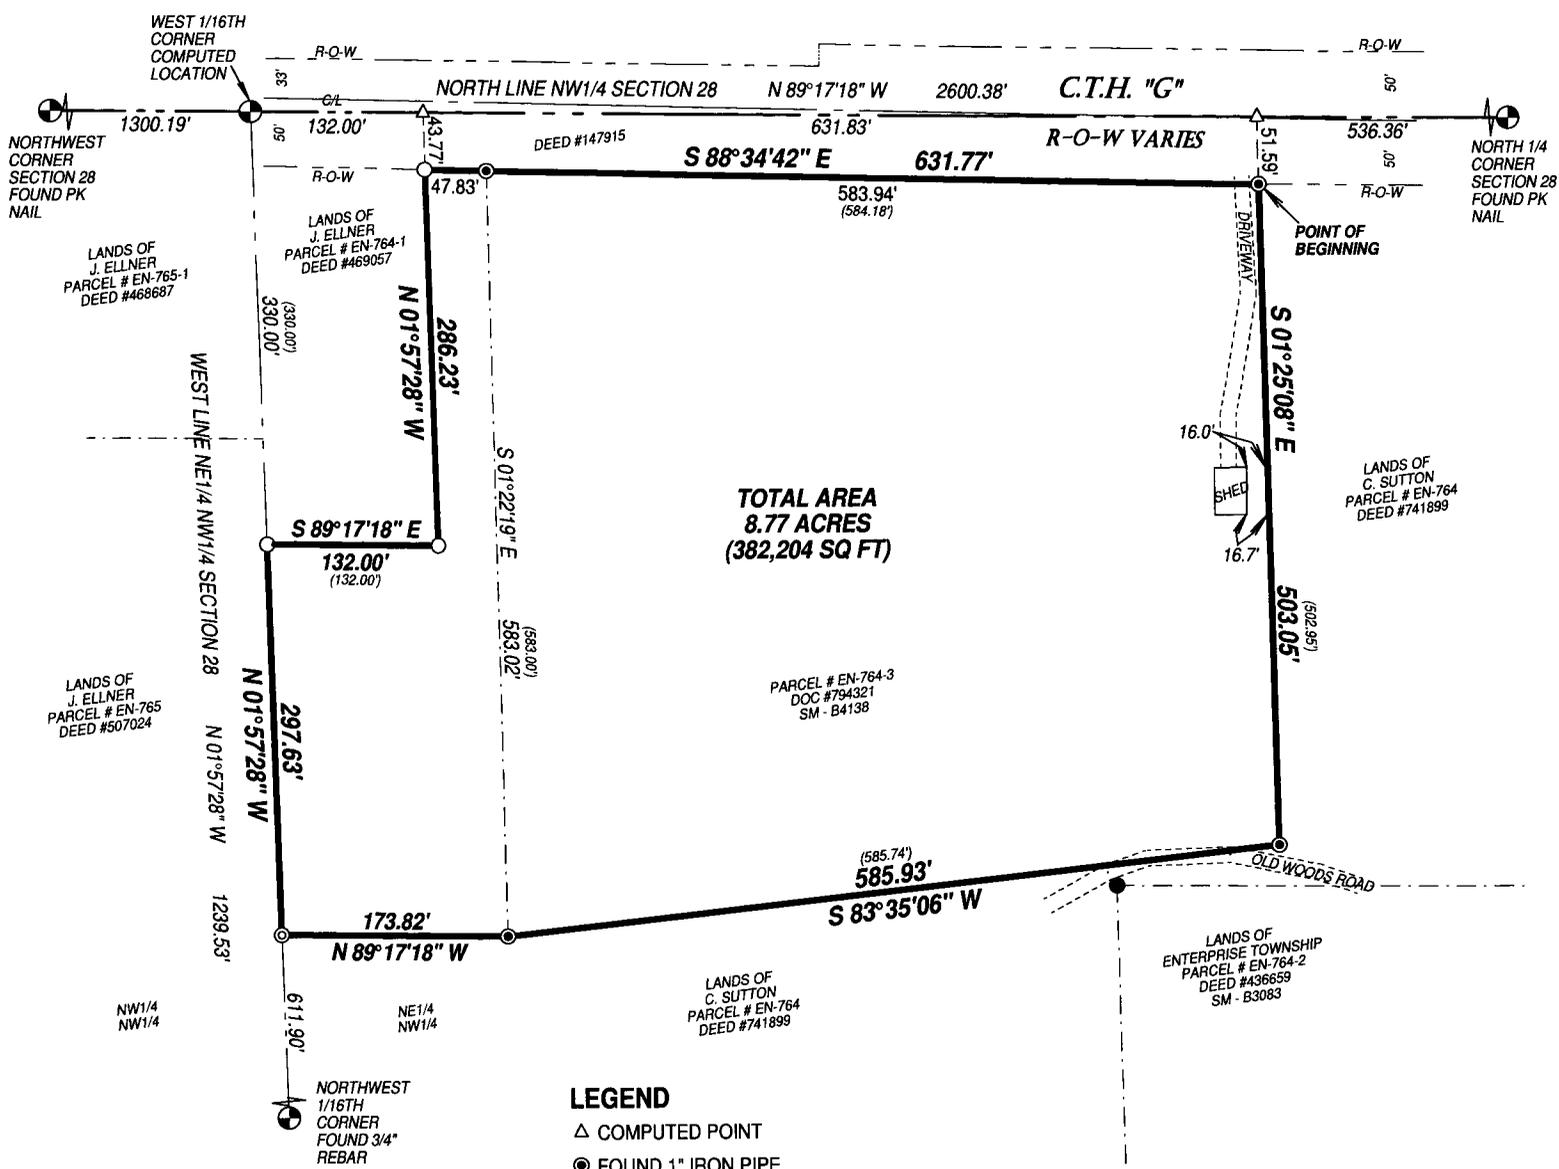

TOTAL AREA
8.77 ACRES
(382,204 SQ FT)

- LEGEND**
- △ COMPUTED POINT
 - FOUND 1" IRON PIPE
 - FOUND 1.3" IRON PIPE
 - SET 1.05" O.D. X 18" LONG IRON PIPE WEIGHING 1.13 LBS/LF
 - ⊙ SET 1.05" O.D. X 48" LONG IRON PIPE WEIGHING 1.13 LBS/LF

SURVEYED BY:
RUSCH ENGINEERING & SURVEYING LLC
400 RUSCH ROAD
ANTIGO, WI 54409
(715)623-5044
PROJECT # 19-6036
FIELD WORK COMPLETED 08/23/2019

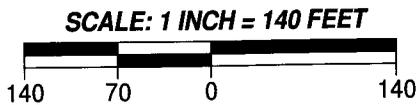

I, TIMOTHY J. RUSCH, PROFESSIONAL LAND SURVEYOR, DO
HEREBY CERTIFY:

THAT I HAVE SURVEYED AND MAPPED BY THE ORDER OF RICK
LOWE, A PARCEL DESCRIBED IN DOCUMENT #794321,
LOCATED IN THE NE1/4 OF THE NW1/4 OF SECTION 28,
T35N-R10E.

DESCRIBED AS FOLLOWS:
COMMENCING AT THE NORTH 1/4 CORNER OF SECTION 28;
THENCE N89°17'18"W, ALONG THE NORTH LINE OF THE NW1/4
OF SAID SECTION, 536.36 FEET; THENCE S01°25'08"E, 51.59
FEET TO THE POINT OF BEGINNING; THENCE CONTINUING
S01°25'08"E, 503.05 FEET; THENCE S83°35'06"W, 585.93 FEET;
THENCE N89°17'18"W, 173.82 FEET; THENCE N01°57'28"W,
ALONG THE WEST LINE OF THE NE1/4 NW1/4 OF SAID SECTION,
297.63 FEET; THENCE S89°17'18"E, 132.00 FEET; THENCE
N01°57'28"W, 286.23 FEET; THENCE S88°34'42"E, ALONG THE
SOUTH RIGHT-OF-WAY OF C.T.H. "G", 631.77 FEET TO THE
POINT OF BEGINNING.

THAT THIS SURVEY WAS FOR THE PURPOSE OF LOCATING
PROPERTY BOUNDARIES ONLY. OTHER GEOGRAPHICAL
FEATURES WERE NOT MAPPED.

THAT THIS IS A TRUE AND CORRECT REPRESENTATION OF THE
BOUNDARIES SURVEYED TO THE BEST OF MY KNOWLEDGE
AND BELIEF.

ORIGINAL
STAMPED
& SIGNED
10-22-2019

MAP #	L 3221
DATE	10-30-2019
BY	SC
DESCRIPTION	
ONEIDA CO. SURVEYOR'S OFFICE	

L3221