


MAP # **L3425**
DATE FILED: **7-23-2025**
BY: **CH**
DESCRIPTION FILED: _____
ONEIDA CO. SURVEYOR'S OFFICE

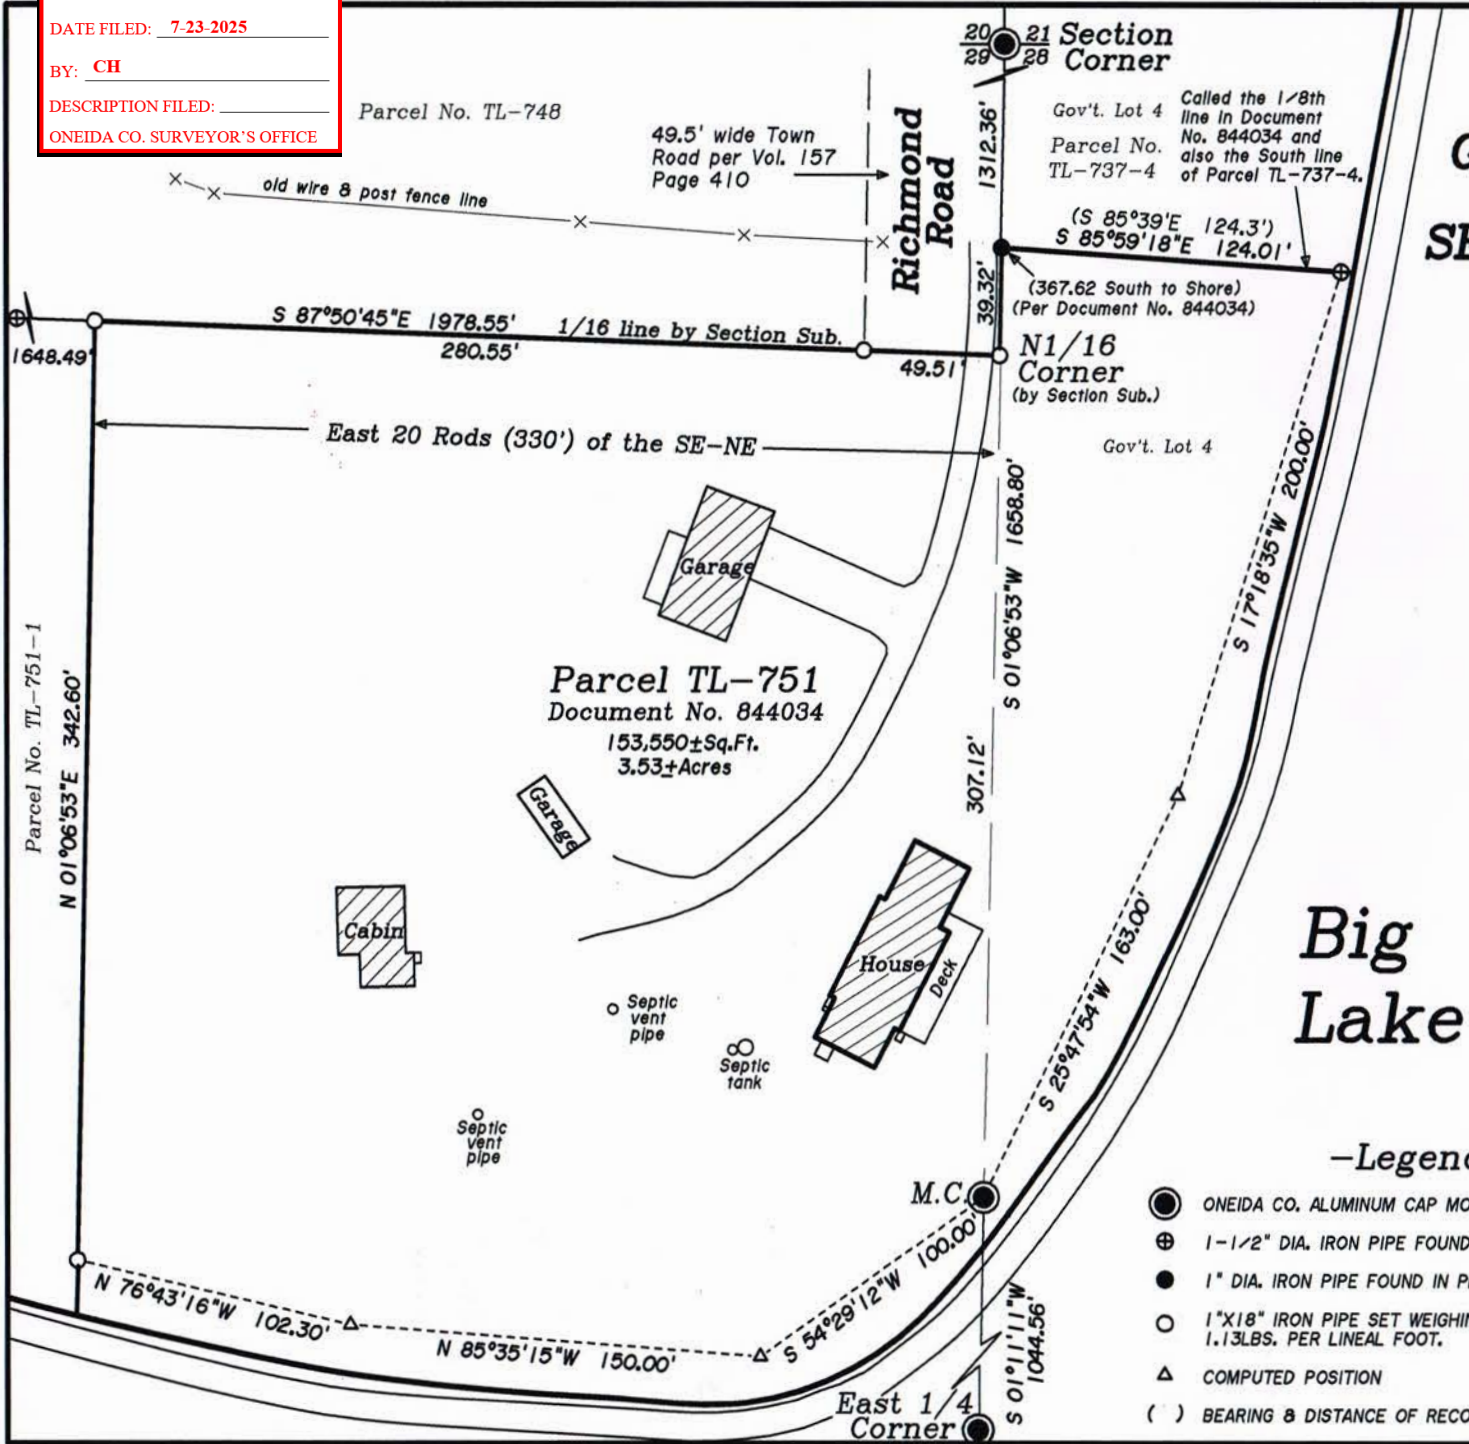


Oneida County
Grid North

Being a part of
Gov't. Lot 4 of Section 28
and the East 330' of the
SE1/4-NE1/4 of Section 29
T 38 N, R 11 E
Town of Three Lakes
Oneida County, WI.

Scale: 1" = 70'

Survey For
B.M. Three Lakes, LLC
Marty Brice Construction
1986 Kettle Creek Drive
DePere, WI 54115

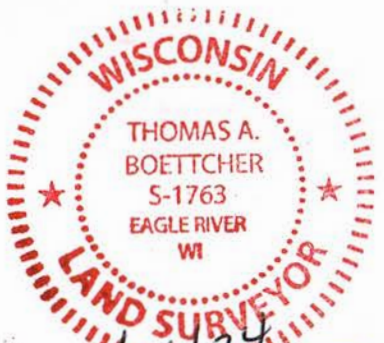

- Legend-
- ONEIDA CO. ALUMINUM CAP MONUMENT FOUND IN PLACE
 - ⊕ 1-1/2" DIA. IRON PIPE FOUND IN PLACE
 - 1" DIA. IRON PIPE FOUND IN PLACE
 - 1"x18" IRON PIPE SET WEIGHING A MIN. OF 1.13LBS. PER LINEAL FOOT.
 - △ COMPUTED POSITION
 - () BEARING & DISTANCE OF RECORD

11/26/24

THOMAS A. BOETTCHER, P.L.S. #1763
Eagle Landmark Surveying, Inc.
5035 Highway 70 West
Eagle River, WI. 54521
survey@eaglelandmark.com 715-479-9610
Survey No. E4996